



**SECOND FLOOR PLAN**

Scale 1:200

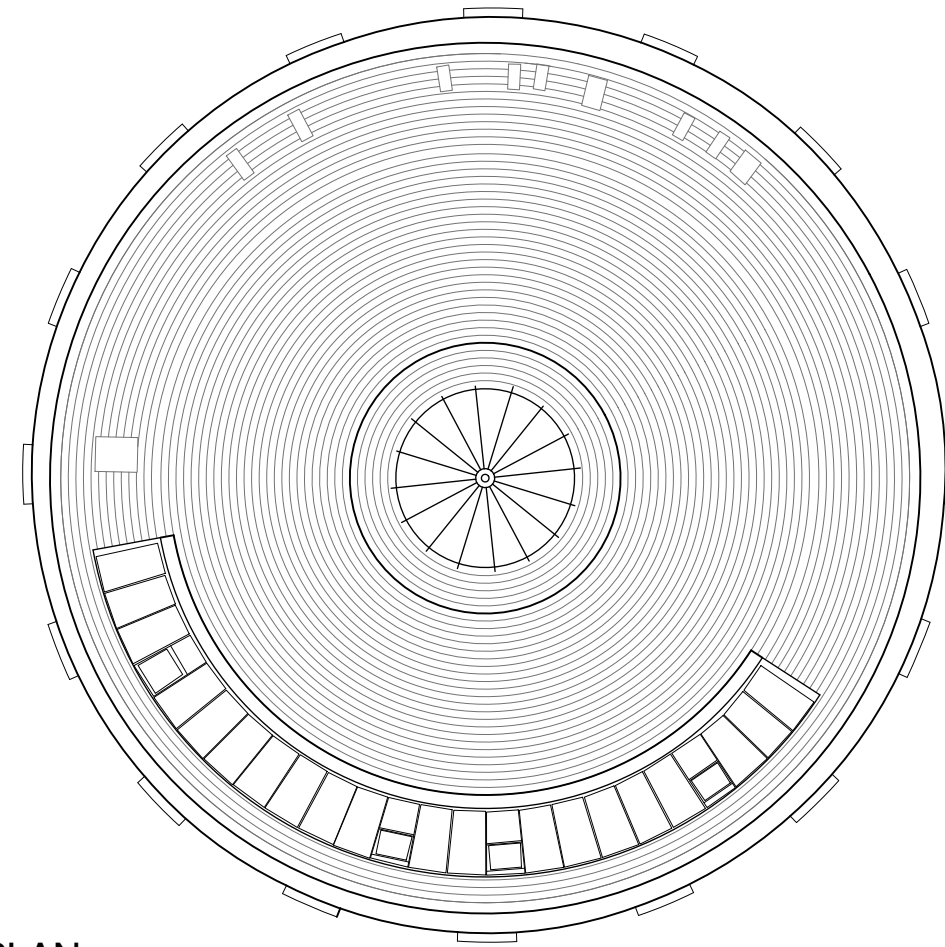


**ROOF PLAN**

Scale 1:200

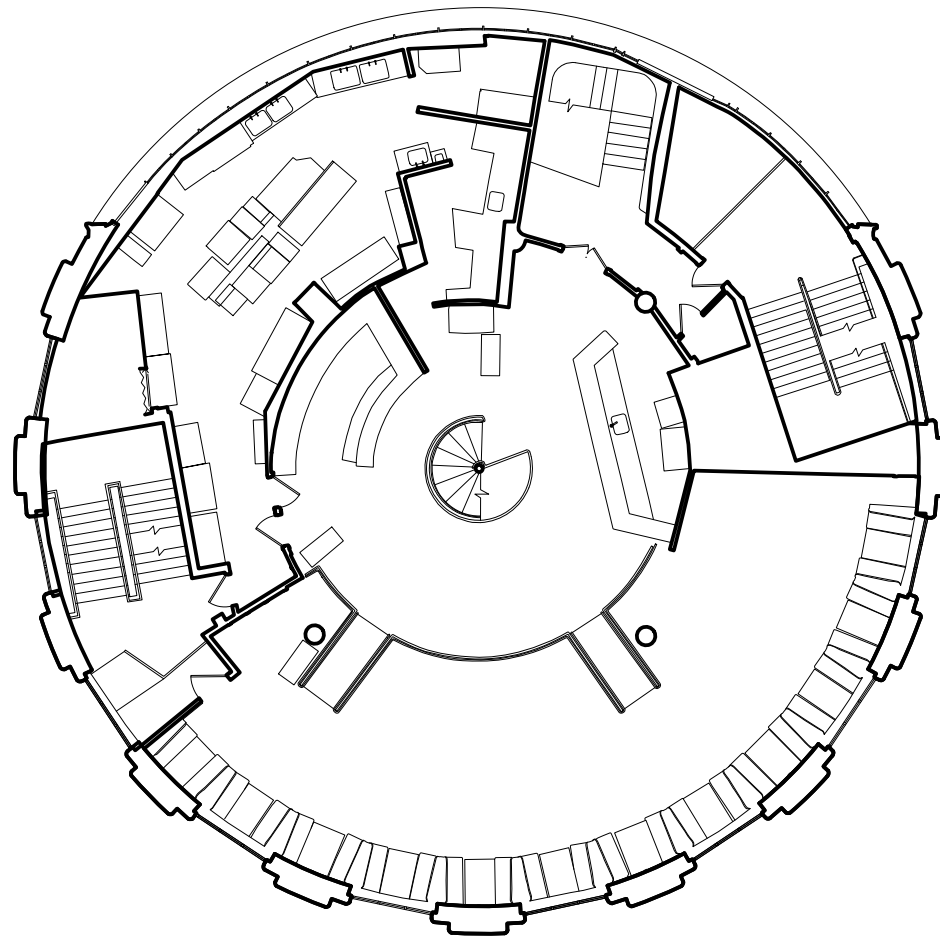


**FIRST FLOOR PLAN**

Scale 1:200

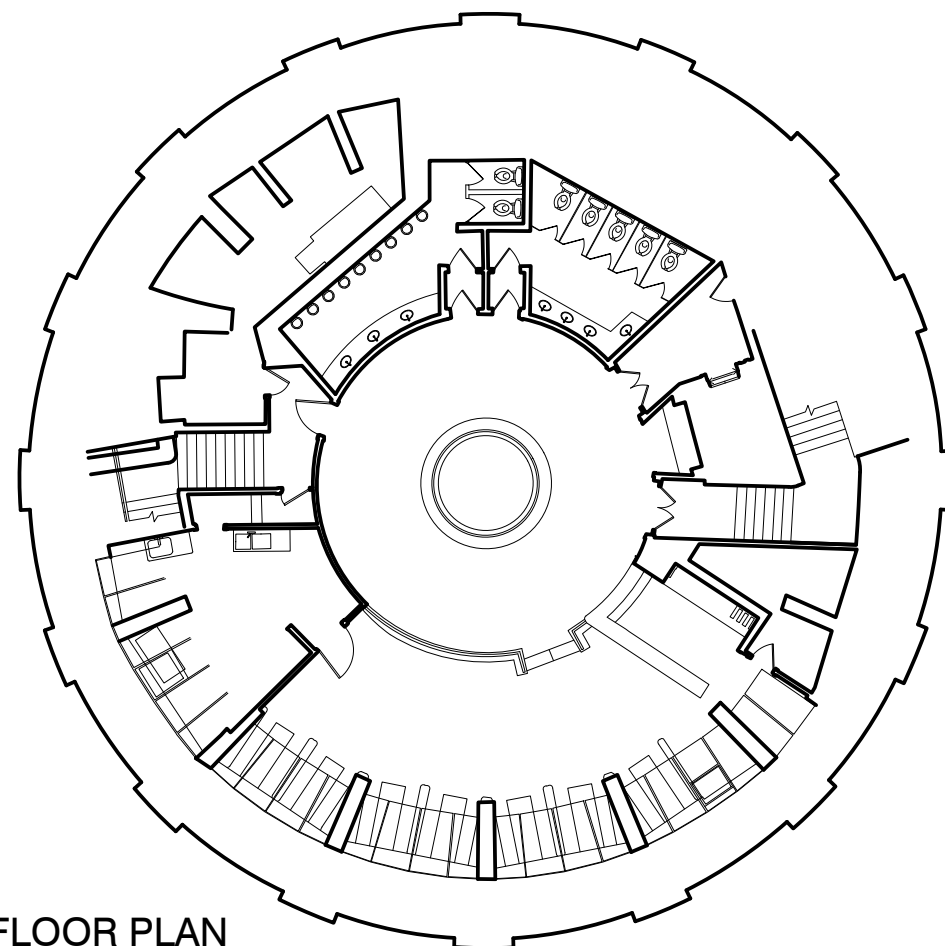

**THIRD FLOOR PLAN**

Scale 1:200

 

Project Title:  
Rotunda  
Tunnel Street  
Glasgow

Drawing Title:  
Existing Floor Plans

Issue Stage:  
PLANNING

Data Control:

Date:  
FEB 24

Scale @ A3: 1:200    Drawn: NVR    Checked By:

Project: 1586    Dwg Number: EX(00)004    Revision: -