


WEST ELEVATION

Scale 1:200

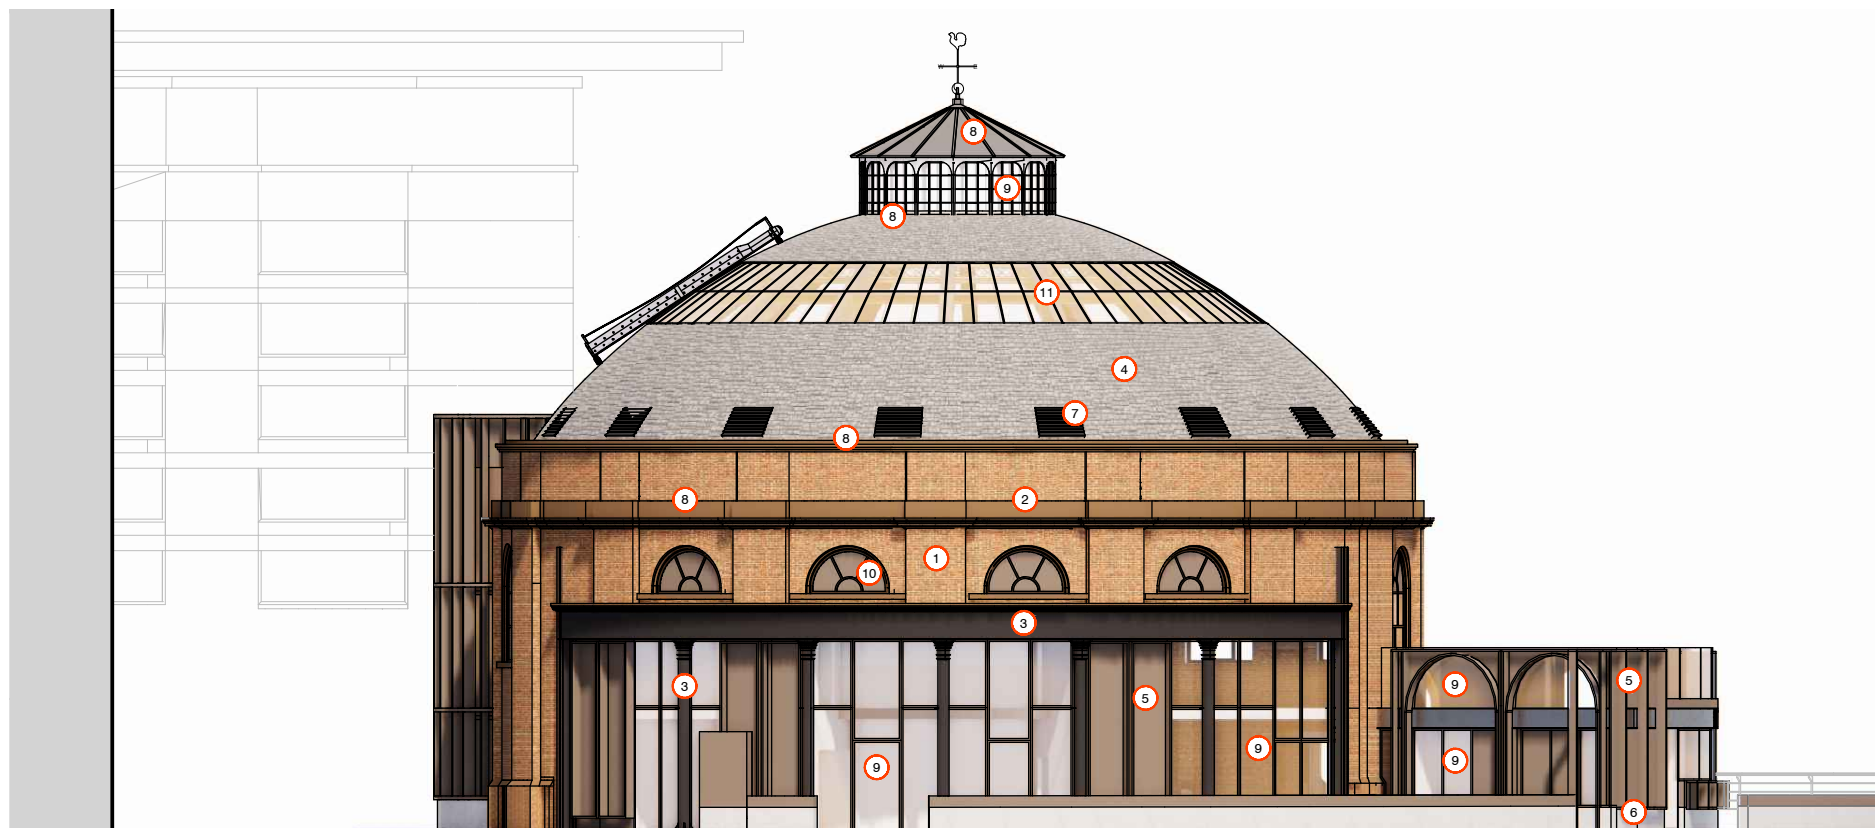

NORTH ELEVATION

Scale 1:200

MATERIAL KEY:

- 1 Existing Brickwork
- 2 Existing Stone Details
- 3 Existing Cast-Iron (painted)
- 4 Slate roof tile
- 5 Textured Rusticaetd Metal
- 6 Finished Concrete
- 7 PPC Aluminium louvres
- 8 Lead flashing / finish
- 9 Clear glazing
- 10 Look-A-Like glazing
- 11 Rooflight glazing

0m 2m 8m



Project Title:
North Rotunda
Finnieston Quay / Tunnel St

Drawing Title:
Proposed North & West Elevations


Issue Stage:
PLANNING

Data Control:

Date:
FEB 24

Scale @ A3: 1:200 Drawn: NVR Checked By:

Project: 1586 Dwg Number: PL(00)111 Revision: -

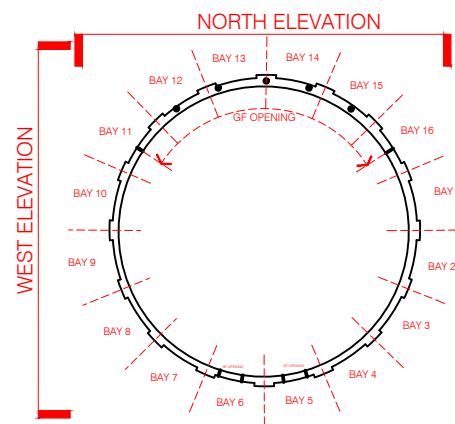

KEY

NTS