



FIRST FLOOR PLAN

Scale 1:200

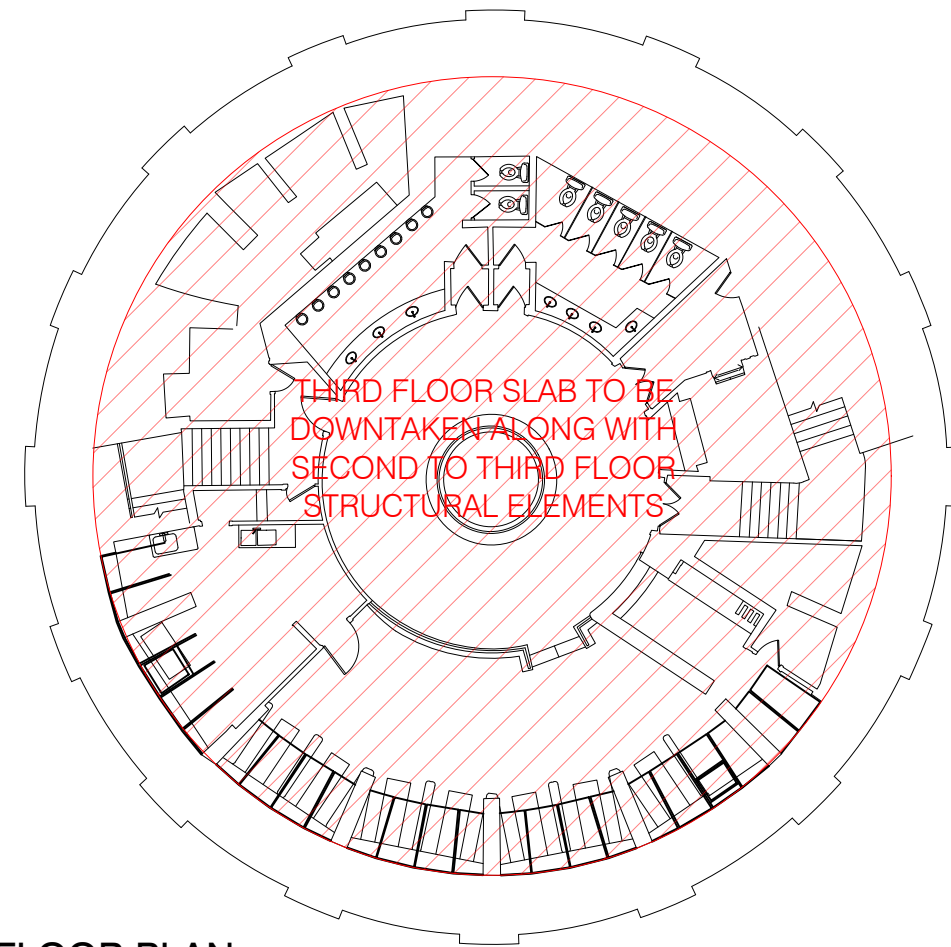


THIRD FLOOR PLAN

Scale 1:200

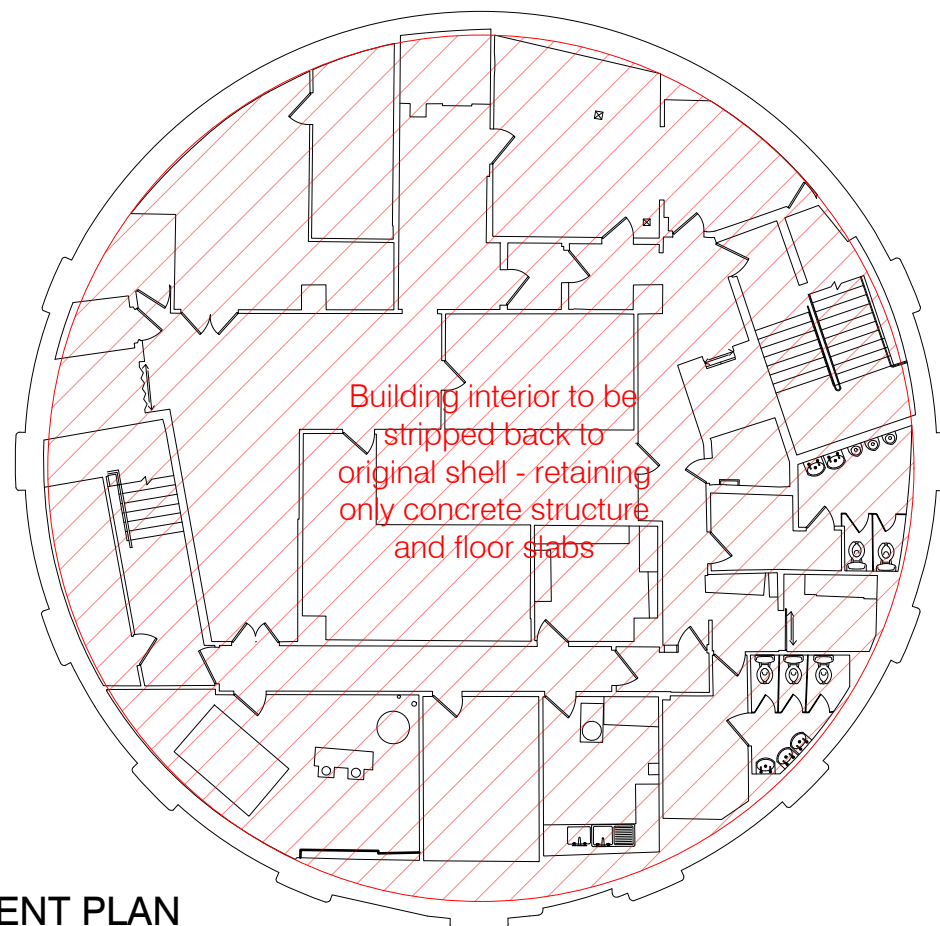


BASEMENT PLAN

Scale 1:200

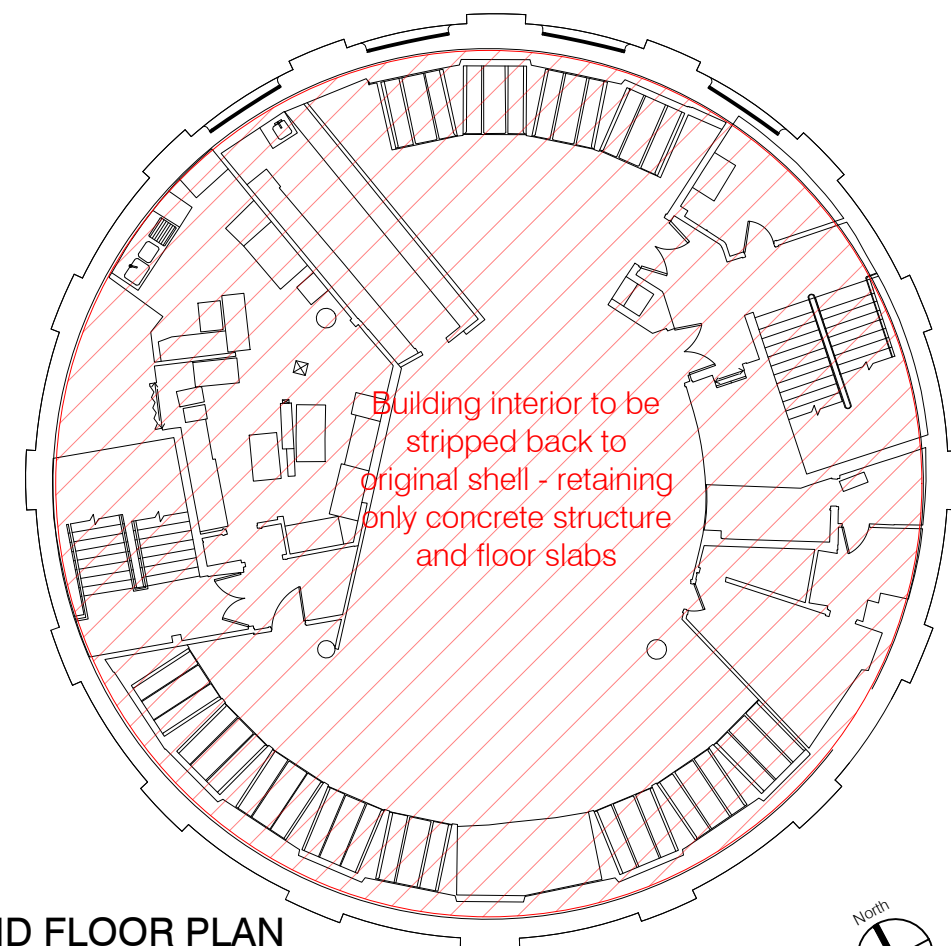

SECOND FLOOR PLAN

Scale 1:200

 

Project Title:
Rotunda
Tunnel Street
Glasgow

Drawing Title:
Dontaking / Fabric Repairs
Existing Upper Floor Plans

Issue Stage:
PLANNING

Data Control:

Date:
FEB 24

Scale @ A3: 1:200 Drawn: NVR Checked By:

Project: 1586 Dwg Number: PL(00)004 Revision: -

