



ROOF PLAN AS EXISTING

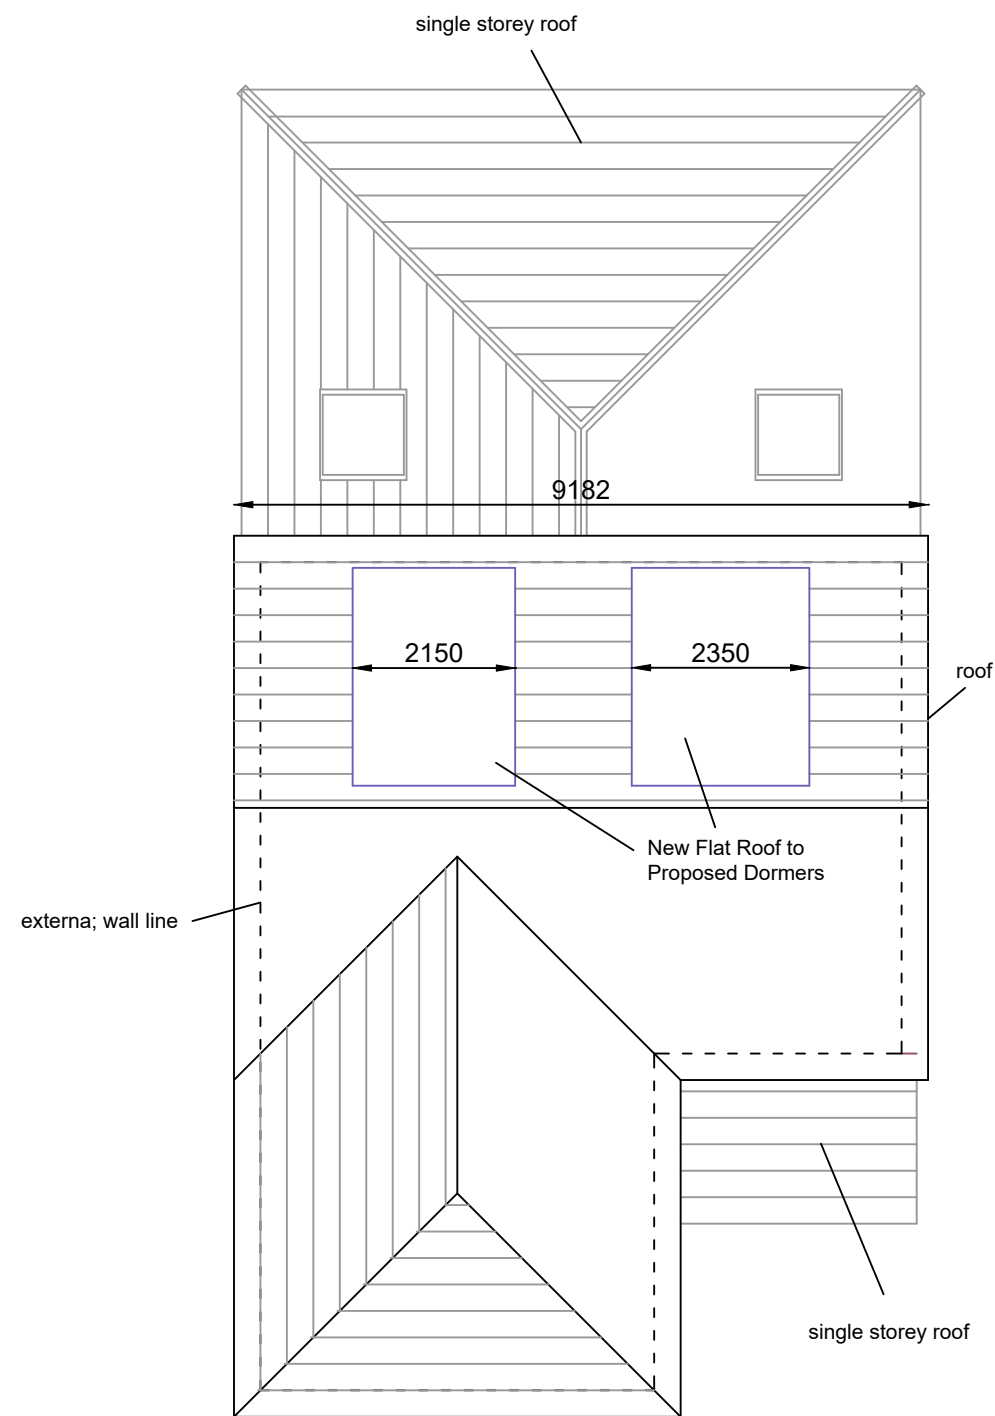

ROOF PLAN AS PROPOSED

 

Rev. A - 27/2/24  
 Rev. B - 12/3/24

Project Mr Stewart Dunlop 18a Central Avenue Glasgow G32 0SS	DrawingTitle	Scale	1:100 @A3
	Existing & Proposed Roof Plans	Date	December'23
	Drawn By D. Hollywood	Drawing No.	SDL/23/10
		Rev	B