



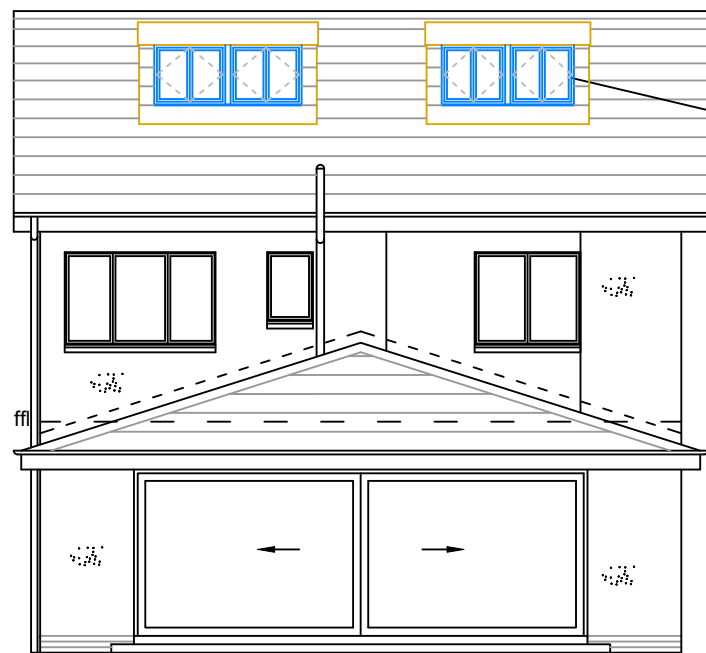


SOUTH ELEVATION AS PROPOSED

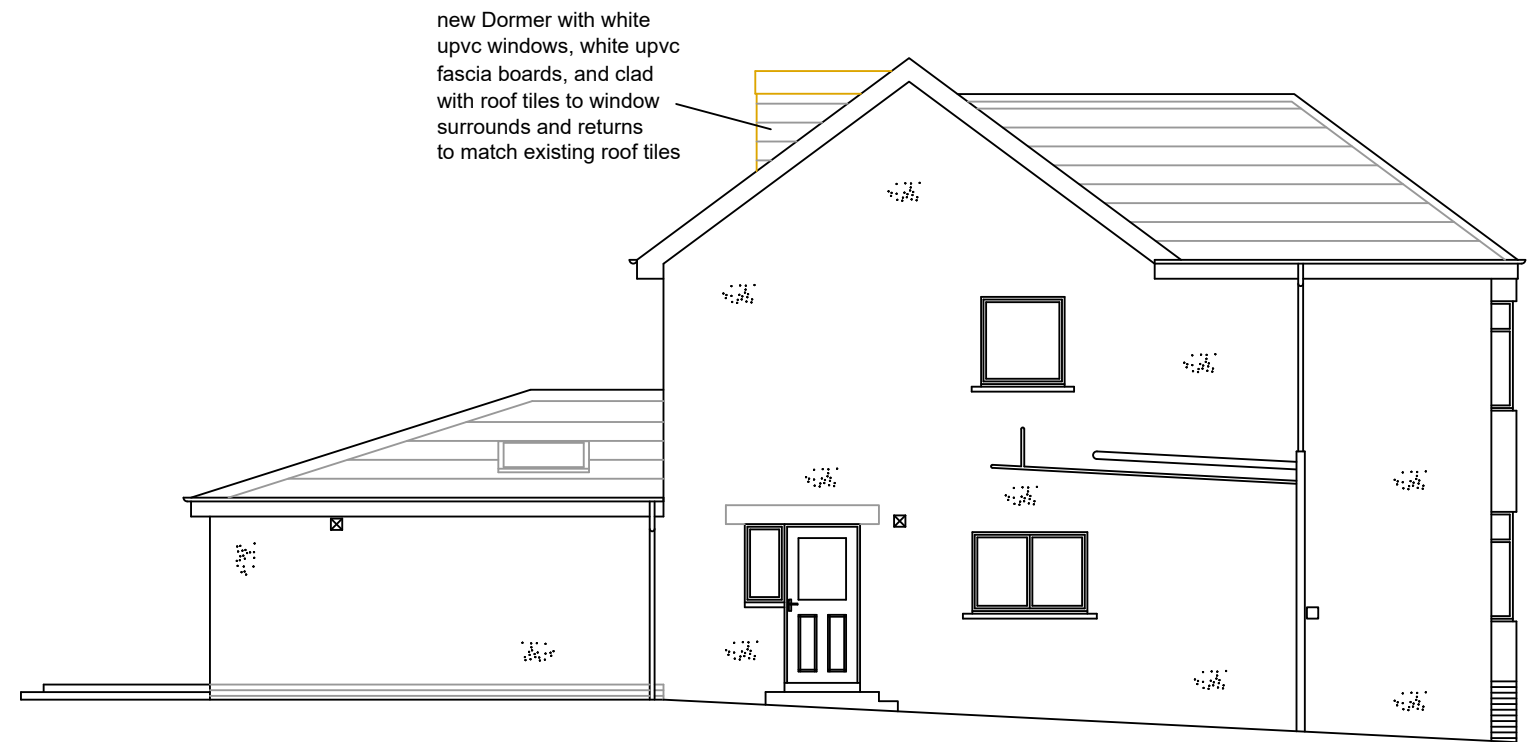

EAST ELEVATION AS PROPOSED



NORTH ELEVATION AS PROPOSED

 

Rev. A - 27/2/24  
 Rev. A - 12/3/24

Project Mr Stewart Dunlop 18a Central Avenue Glasgow G32 0SS	DrawingTitle Proposed Elevations	Scale 1:100 @A3
	Drawn By D. Hollywood	Date September'23
	Drawing No. SDL/23/8	Rev B