




WEST ELEVATION AS EXISTING

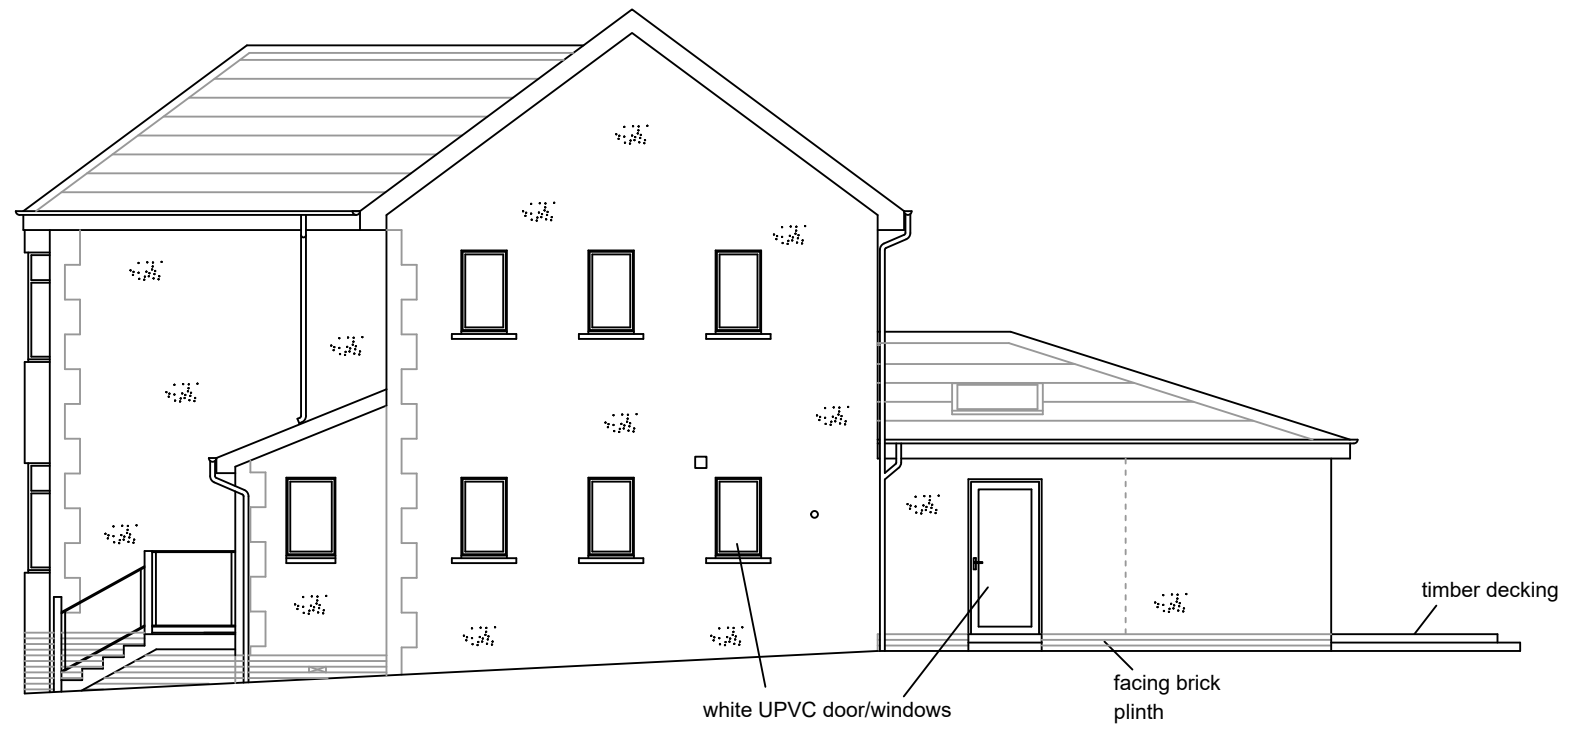


SOUTH ELEVATION AS EXISTING

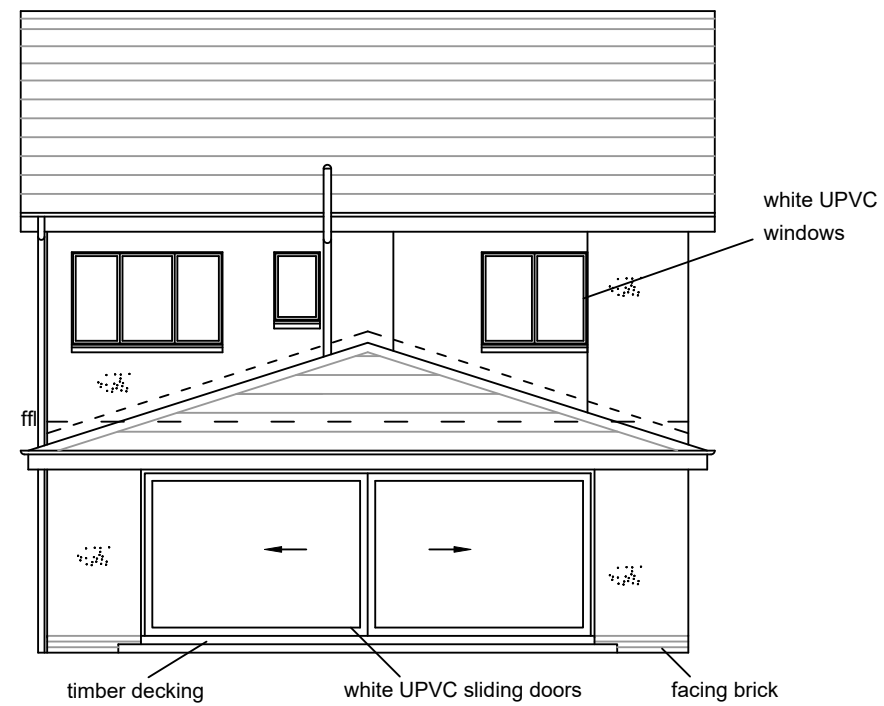

EAST ELEVATION AS EXISTING

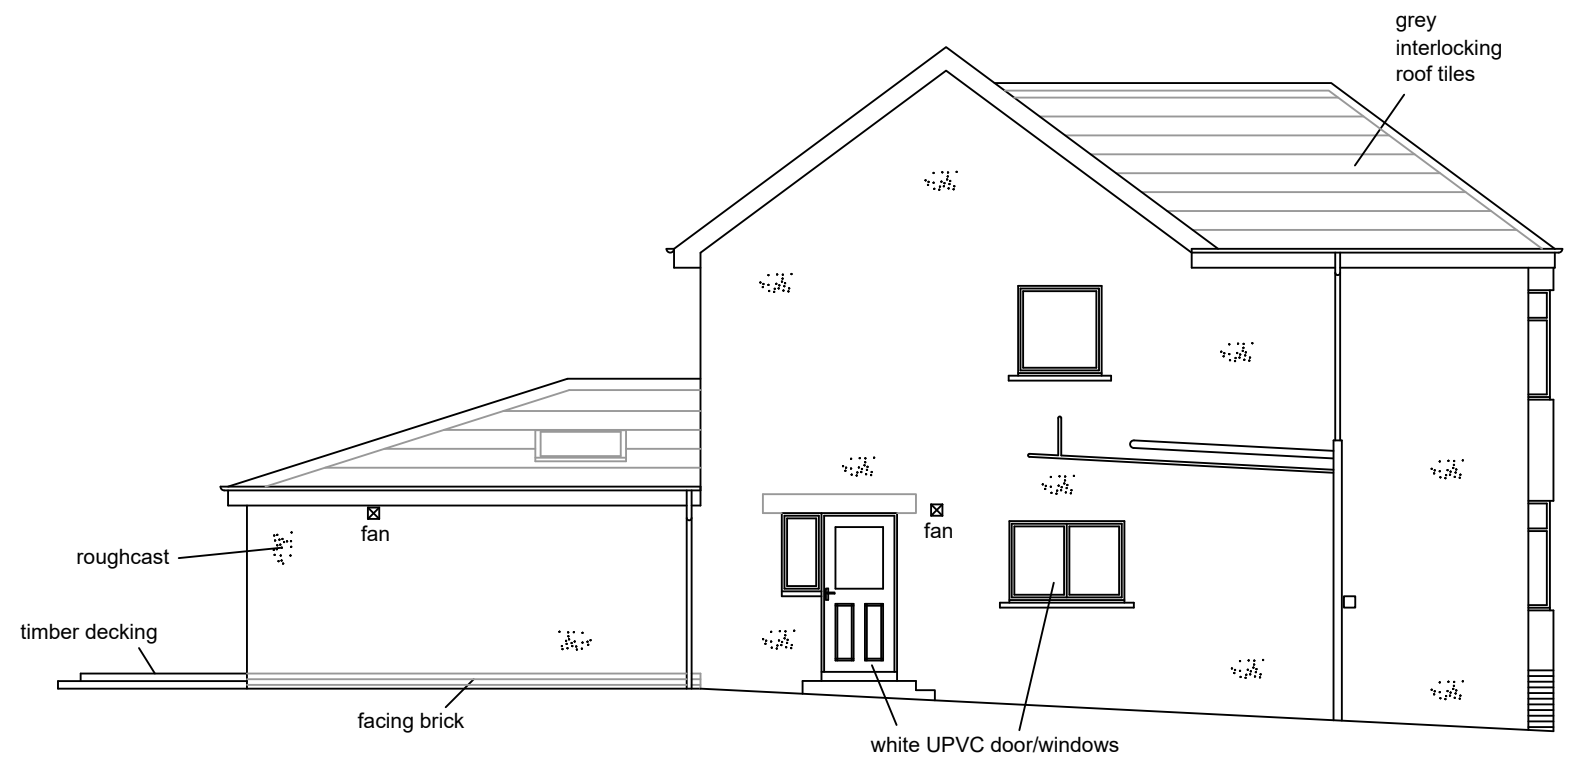

NORTH ELEVATION AS EXISTING

 

Project Mr Stewart Dunlop 18a Central Avenue Glasgow G32 0SS	Drawing Title Existing Elevations	Scale 1:100 @A3
	Drawn By D. Hollywood	Date September'23
	Drawing No. SDL/23/2	Rev