




PROPOSED EAST ELEVATION

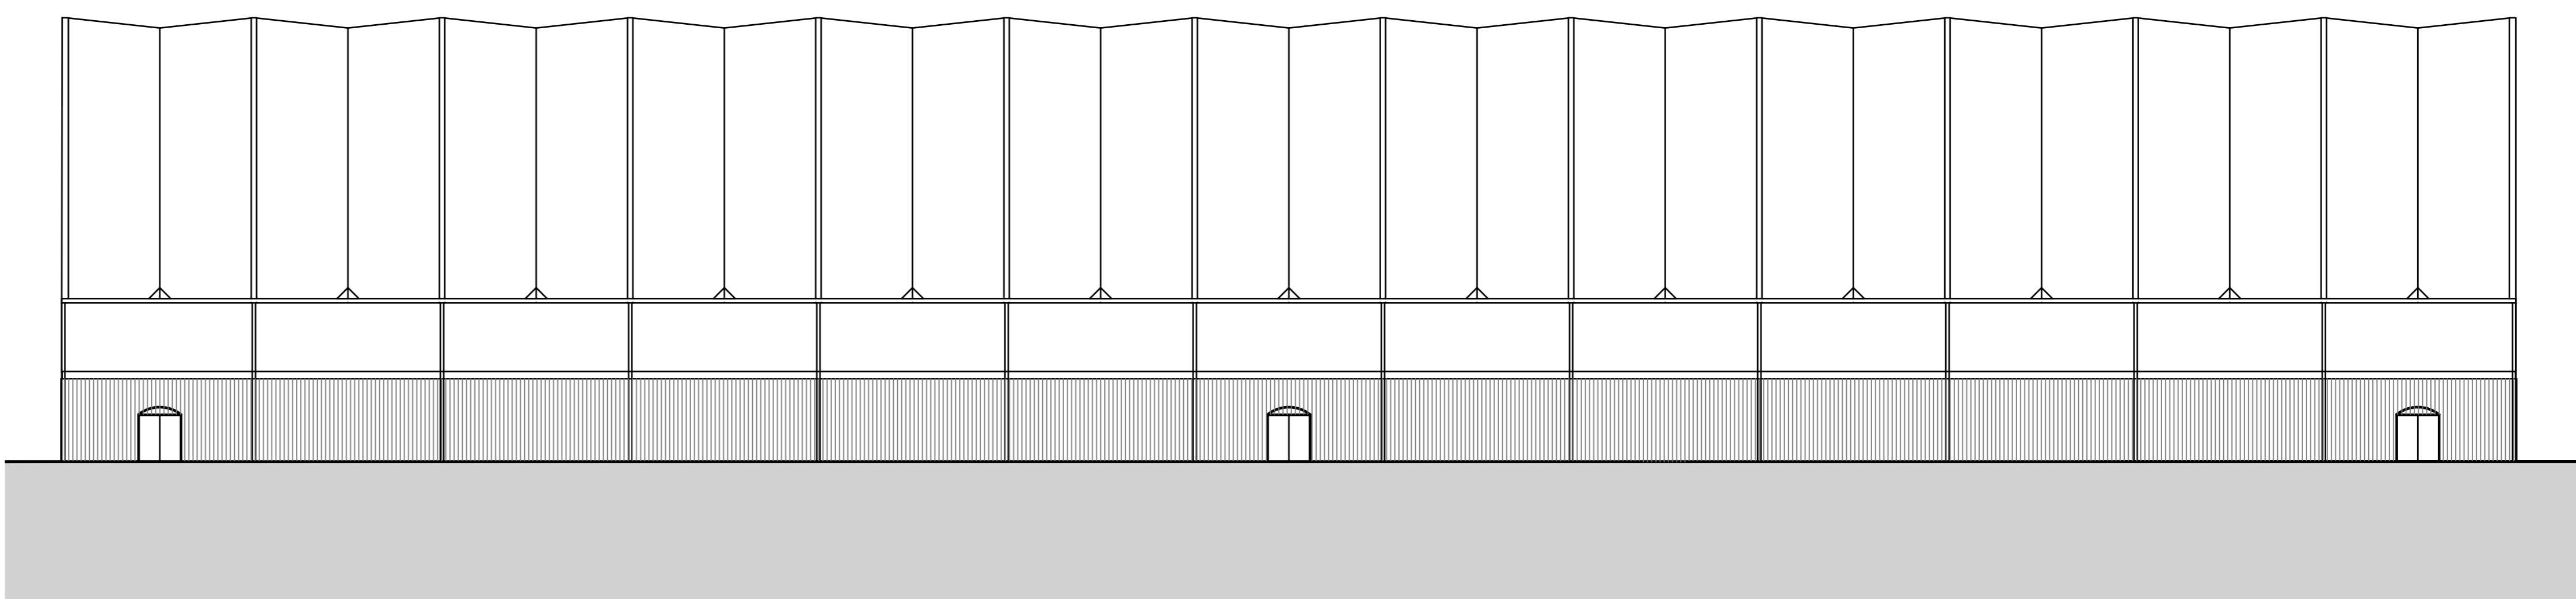


PROPOSED NORTH ELEVATION

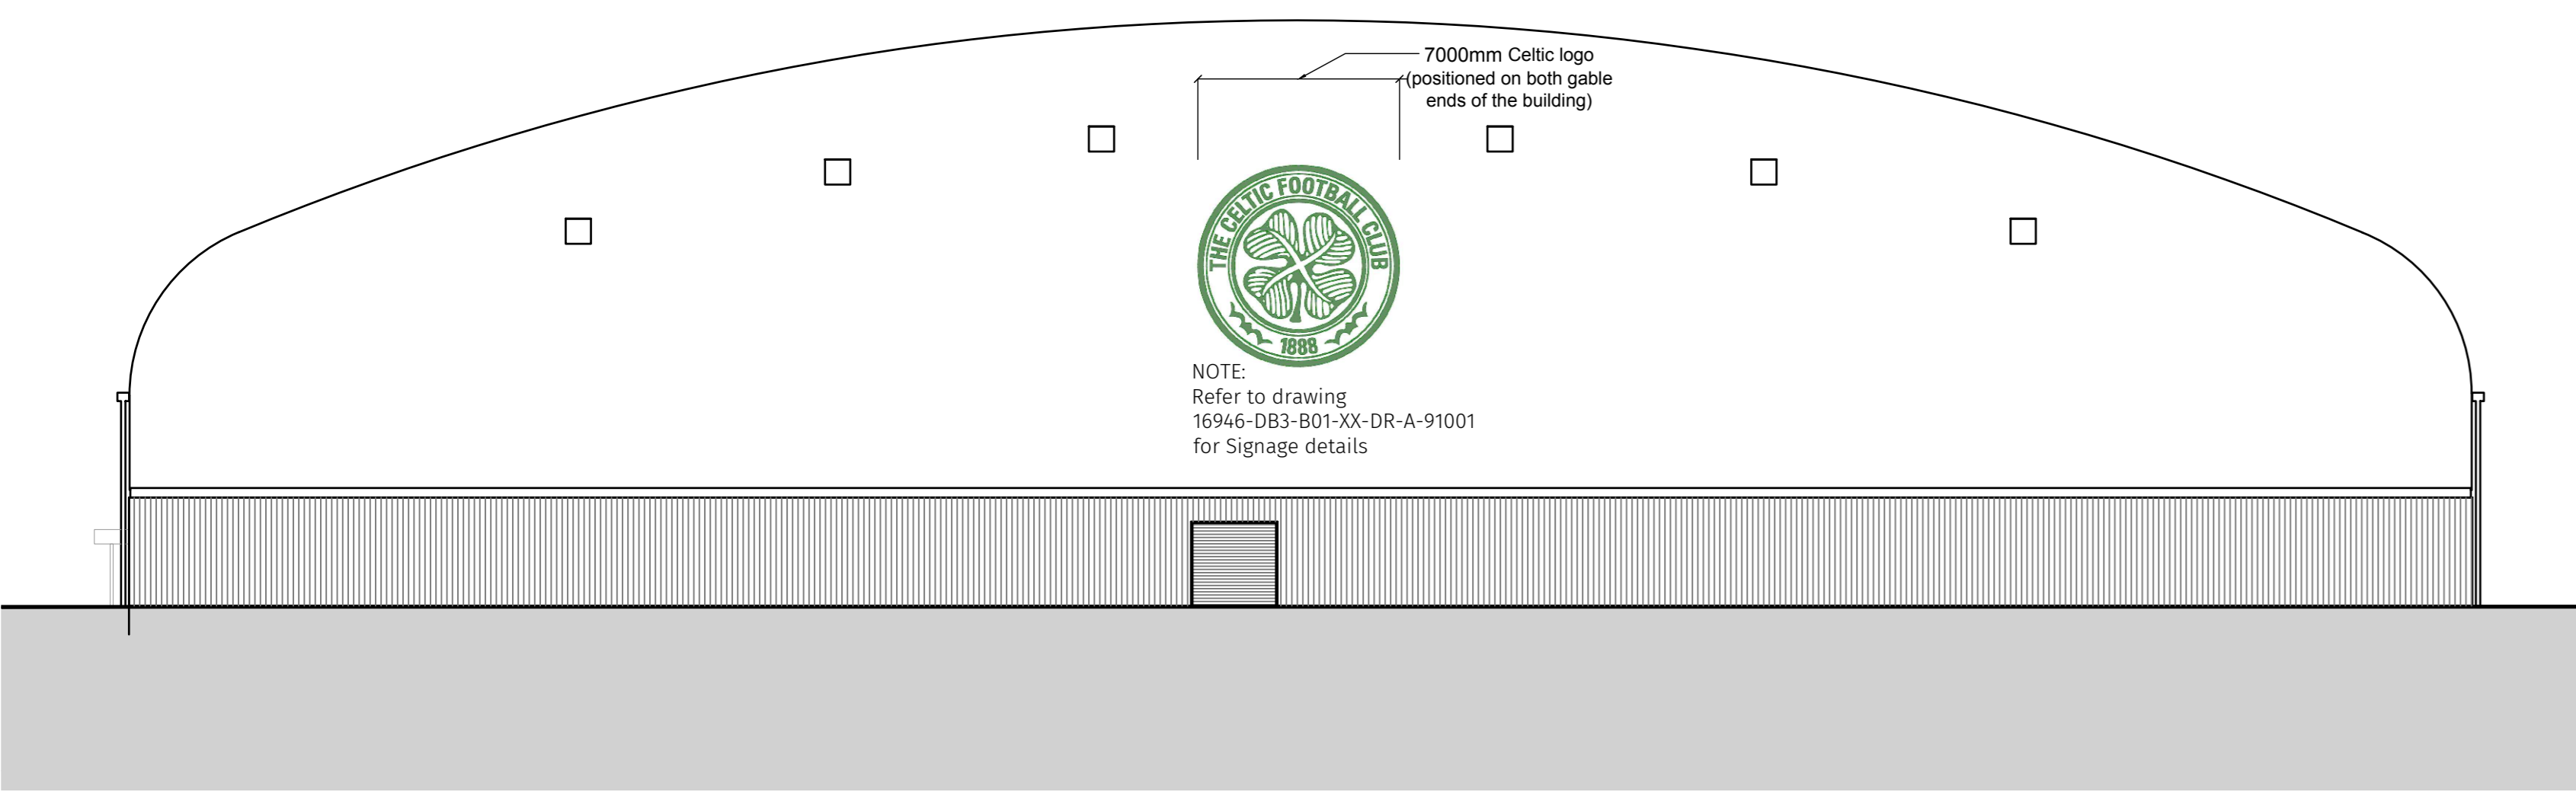

PROPOSED WEST ELEVATION

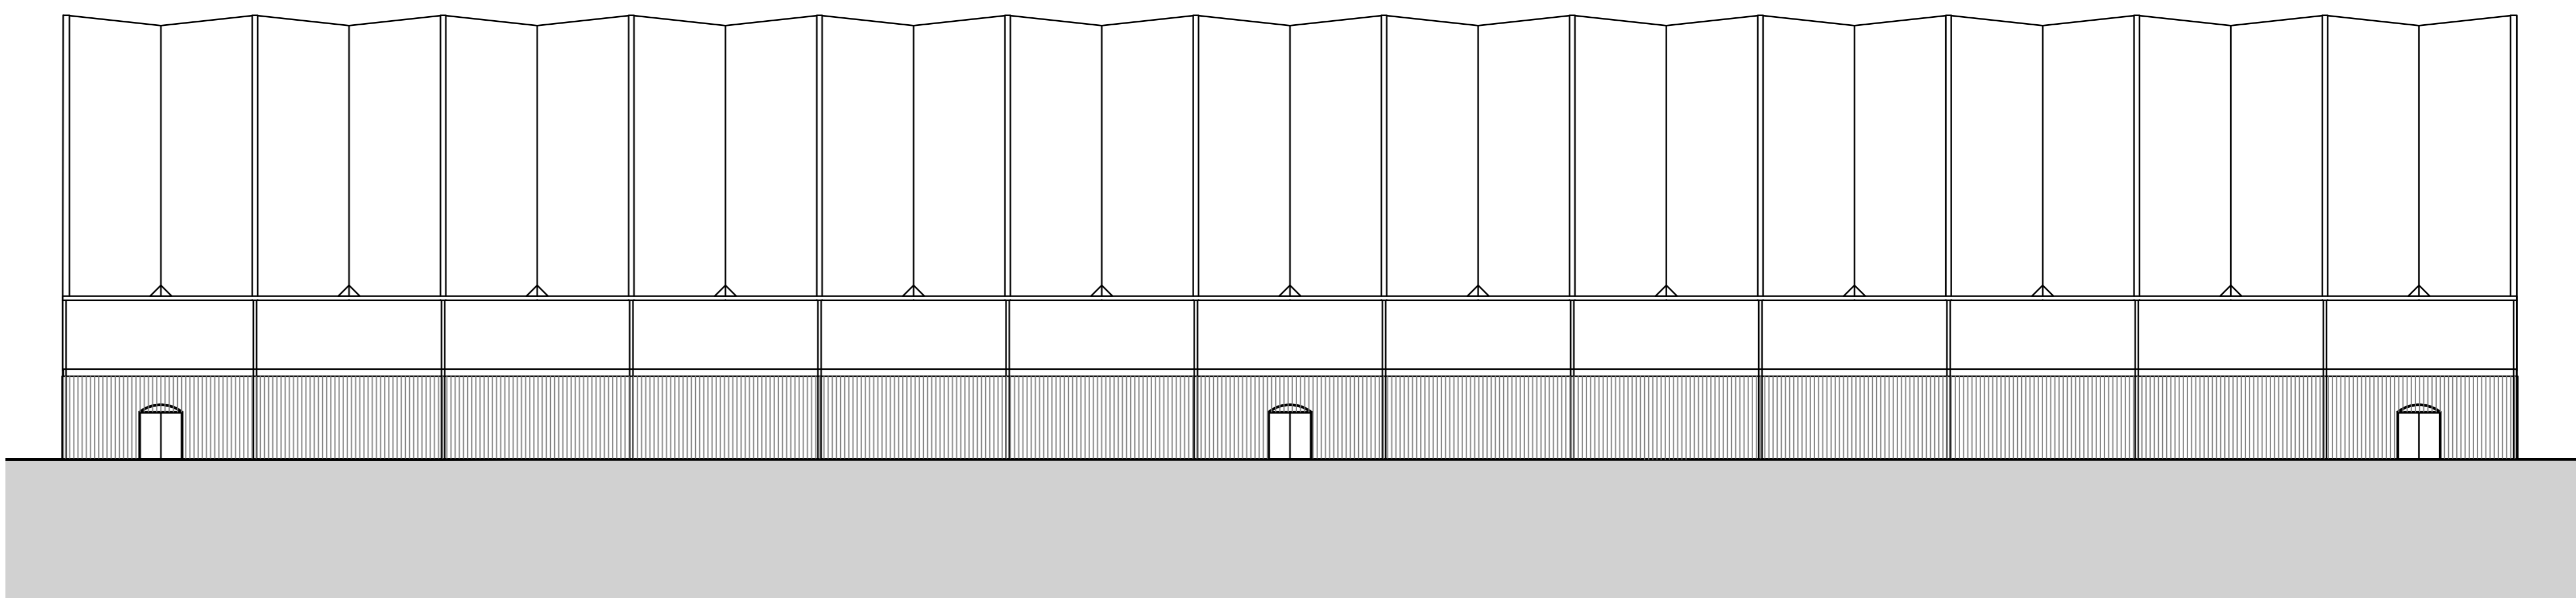

PROPOSED SOUTH ELEVATION

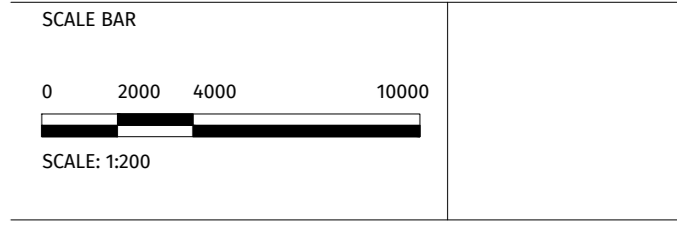

REV	DATE	DESCRIPTION	BY
01	16/03/2021	Issue for comment	DB3
02	16/03/2021	Issue for comment	DB3
03	16/03/2021	Issue for comment	DB3
04	16/03/2021	Issue for comment	DB3

PLANNING

DB3

GLASGOW

UNIT 2, The Matrix, 11A Cowcaddens Road, Glasgow, G4 0HL
 T: 0141 303 1187 www.db3group.com

CLIENT
 WH MALCOLM

PROJECT
 Barrowfield Training
 Facility for Celtic

TYPE
 Elevations as Proposed

CREATION DATE	SCALE	DATE	DATE	DATE	DATE
16/03/2021	1:200	16/03/2021	16/03/2021	16/03/2021	16/03/2021

SHEET NO. **16946 - DB3 - B01 - 00 - DR - A - 20001** (03)

DESIGNED BY: MALCOLM MALCOLM
 DRAWN BY: MALCOLM MALCOLM
 CHECKED BY: MALCOLM MALCOLM
 APPROVED BY: MALCOLM MALCOLM

DO NOT SCALE FROM THIS DRAWING. ALWAYS USE THE DATA PROVIDED.