


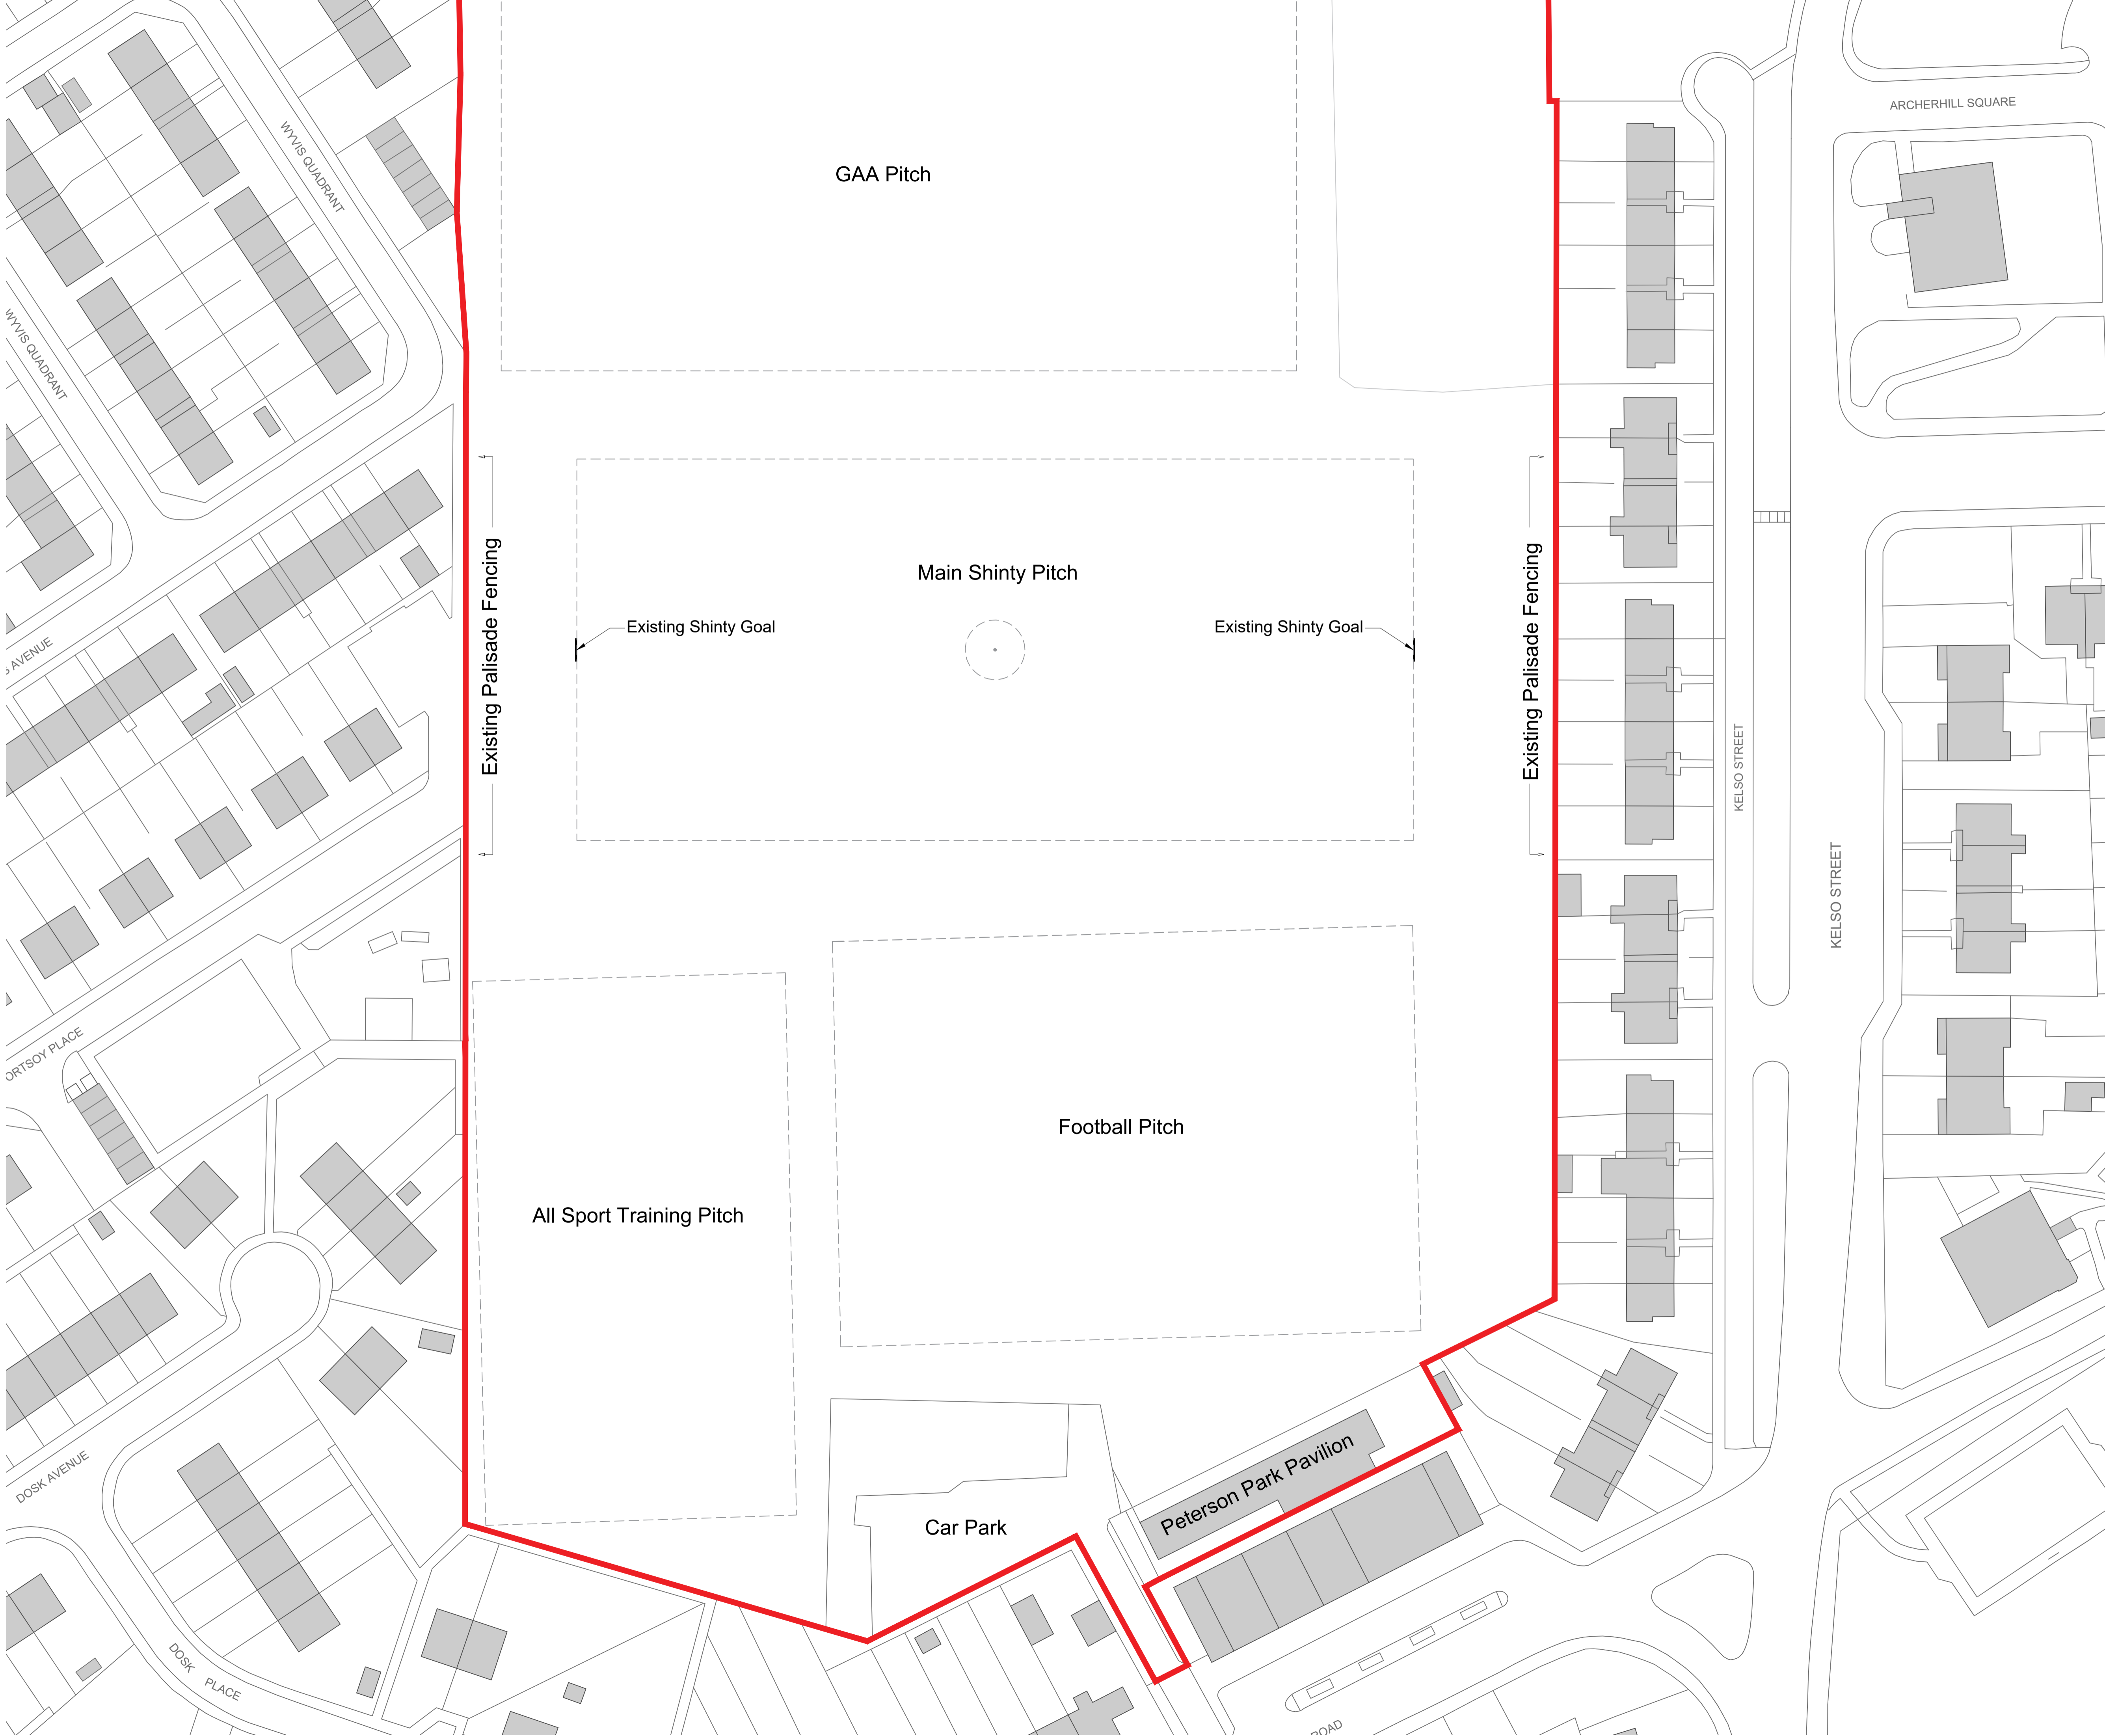


All levels and dimensions to be checked on site prior to construction / fabrication; report discrepancies immediately. Do not scale dimensions from this drawings. This drawing is copyright protected.

REVISION



-  Peterson Park Playing Fields & Pavilion, 40 Yoker Mill Road
-  Pitch linings (painted)

Notes:  
All dimensions shown in mm.

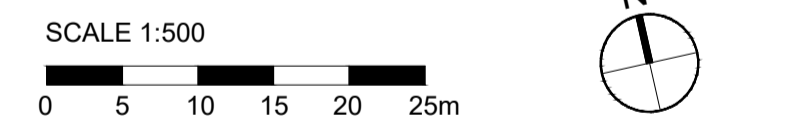

**PLANNING**

SCALE	DATE	DRAWN	CHECKED
1:500@A1	FEB'24	CD	

PROJECT  
**PETERSON PARK**  
**40 YOKERMILL ROAD**  
**GLASGOW**

DRAWING  
**Site Plan**  
**as Existing**



DRAWING No.  
**24001-PL-002**