



All levels and dimensions to be checked on site prior to construction / fabrication; report discrepancies immediately. Do not scale dimensions from this drawings. This drawing is copyright protected.

REVISION

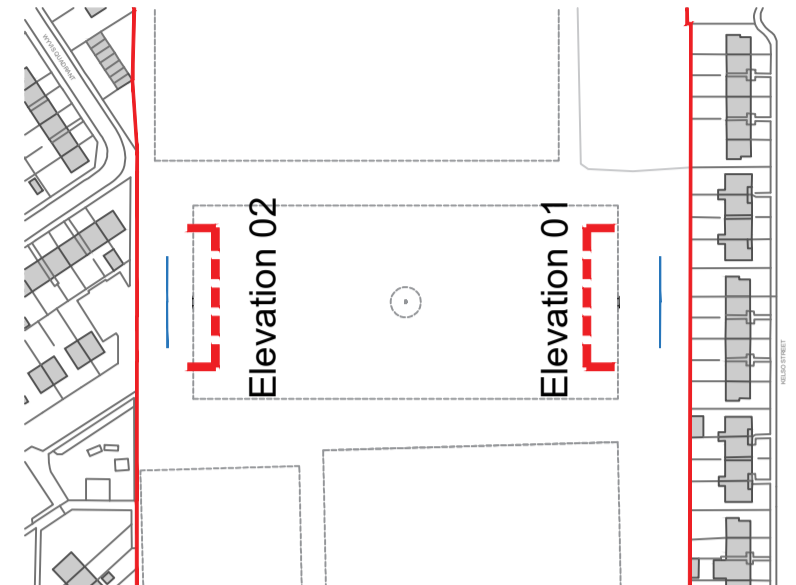

Reference Site Plan, 1:2500

Proposed Materiality:



 **Polypropylene Ball-Stop Netting Mesh**  
40mm squares held with 5 horizontal straining wires. RAL 6005



 **Rigid Mesh Fencing Panels**  
Twinguard 868 Mesh RAL 6005



Notes:  
All dimensions shown in mm.

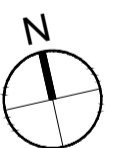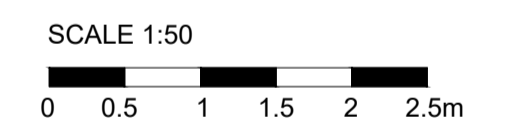

PLANNING


| SCALE   | DATE   | DRAWN | CHECKED |
|---------|--------|-------|---------|
| 1:50@A1 | FEB'24 | CD    |         |

PROJECT  
**PETERSON PARK**  
40 YOKERMILL ROAD  
GLASGOW


DRAWING  
**Elevations**  
as Proposed



DRAWING No.  
24001-PL-004

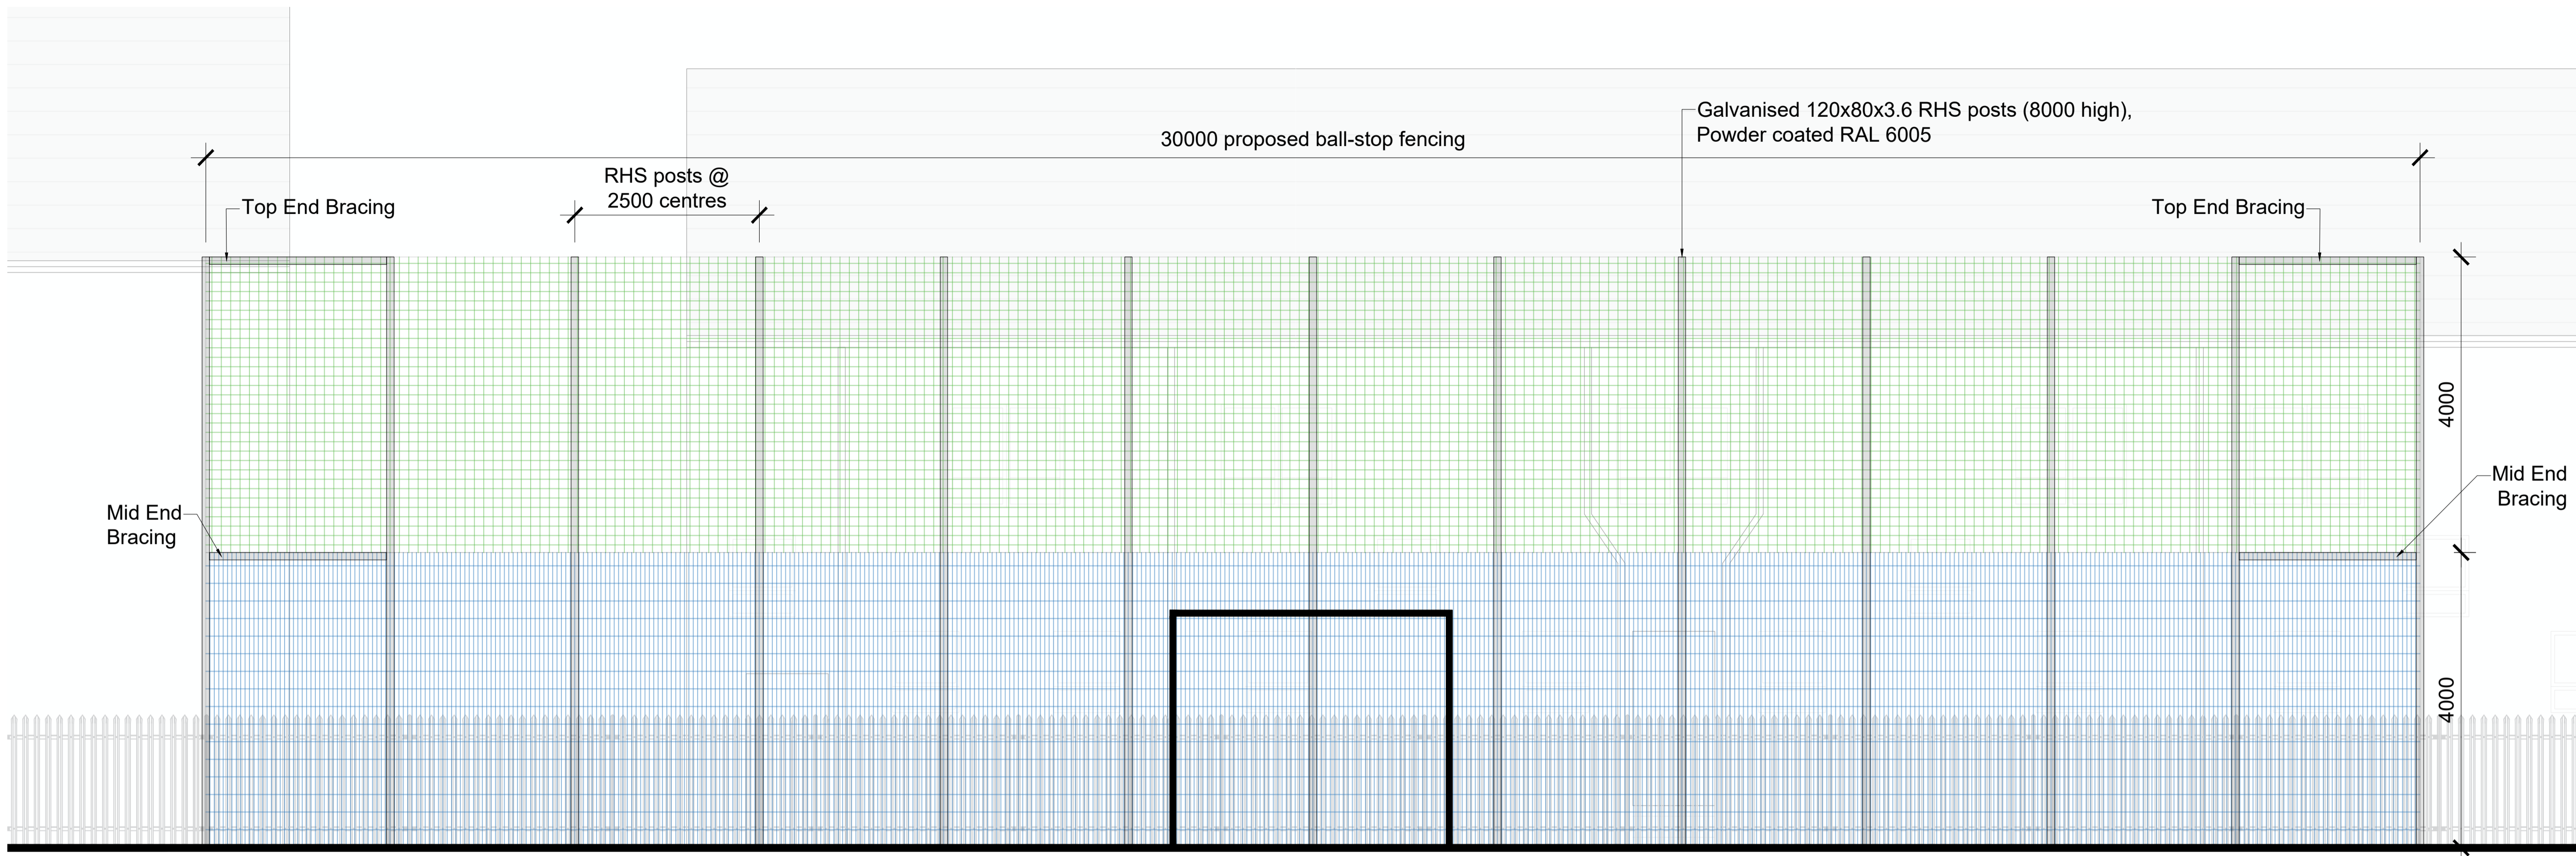

Elevation 01 as Proposed

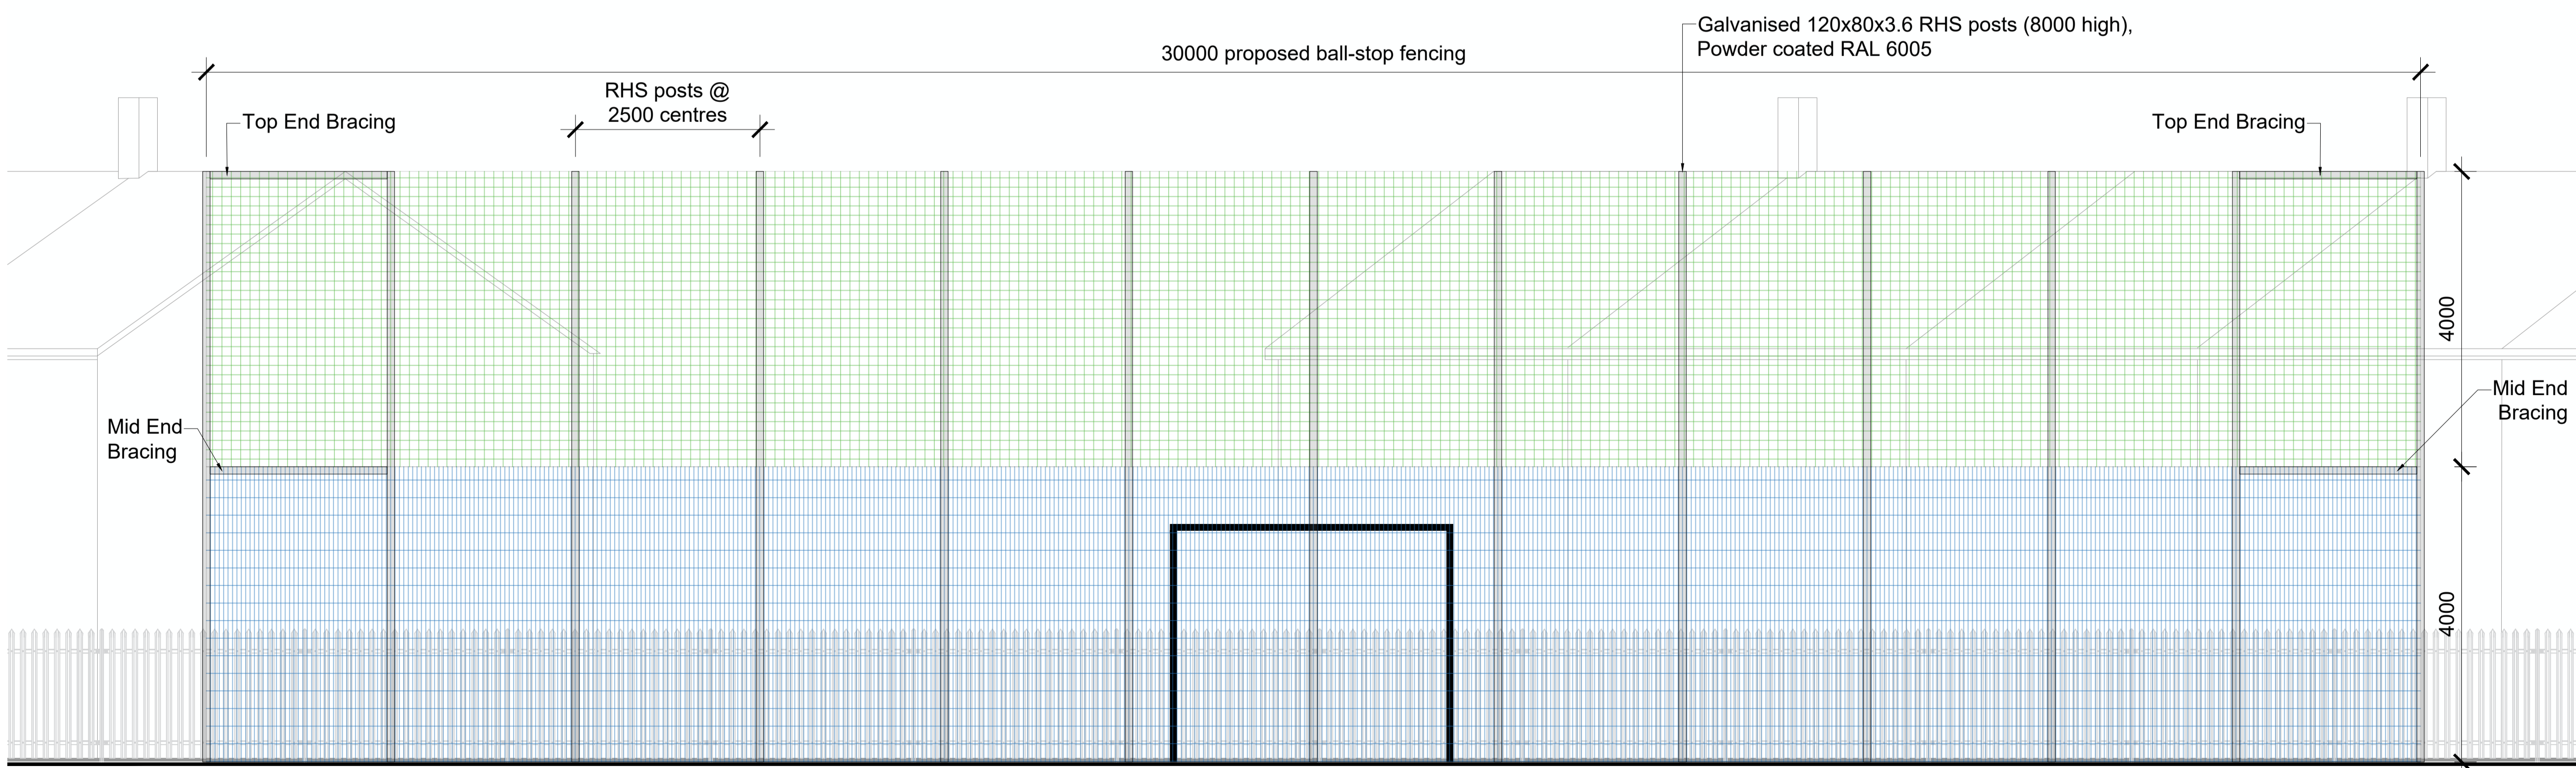

Elevation 02 as Proposed