



All levels and dimensions to be checked on site prior to construction / fabrication; report discrepancies immediately. Do not scale dimensions from this drawings. This drawing is copyright protected.

REVISION

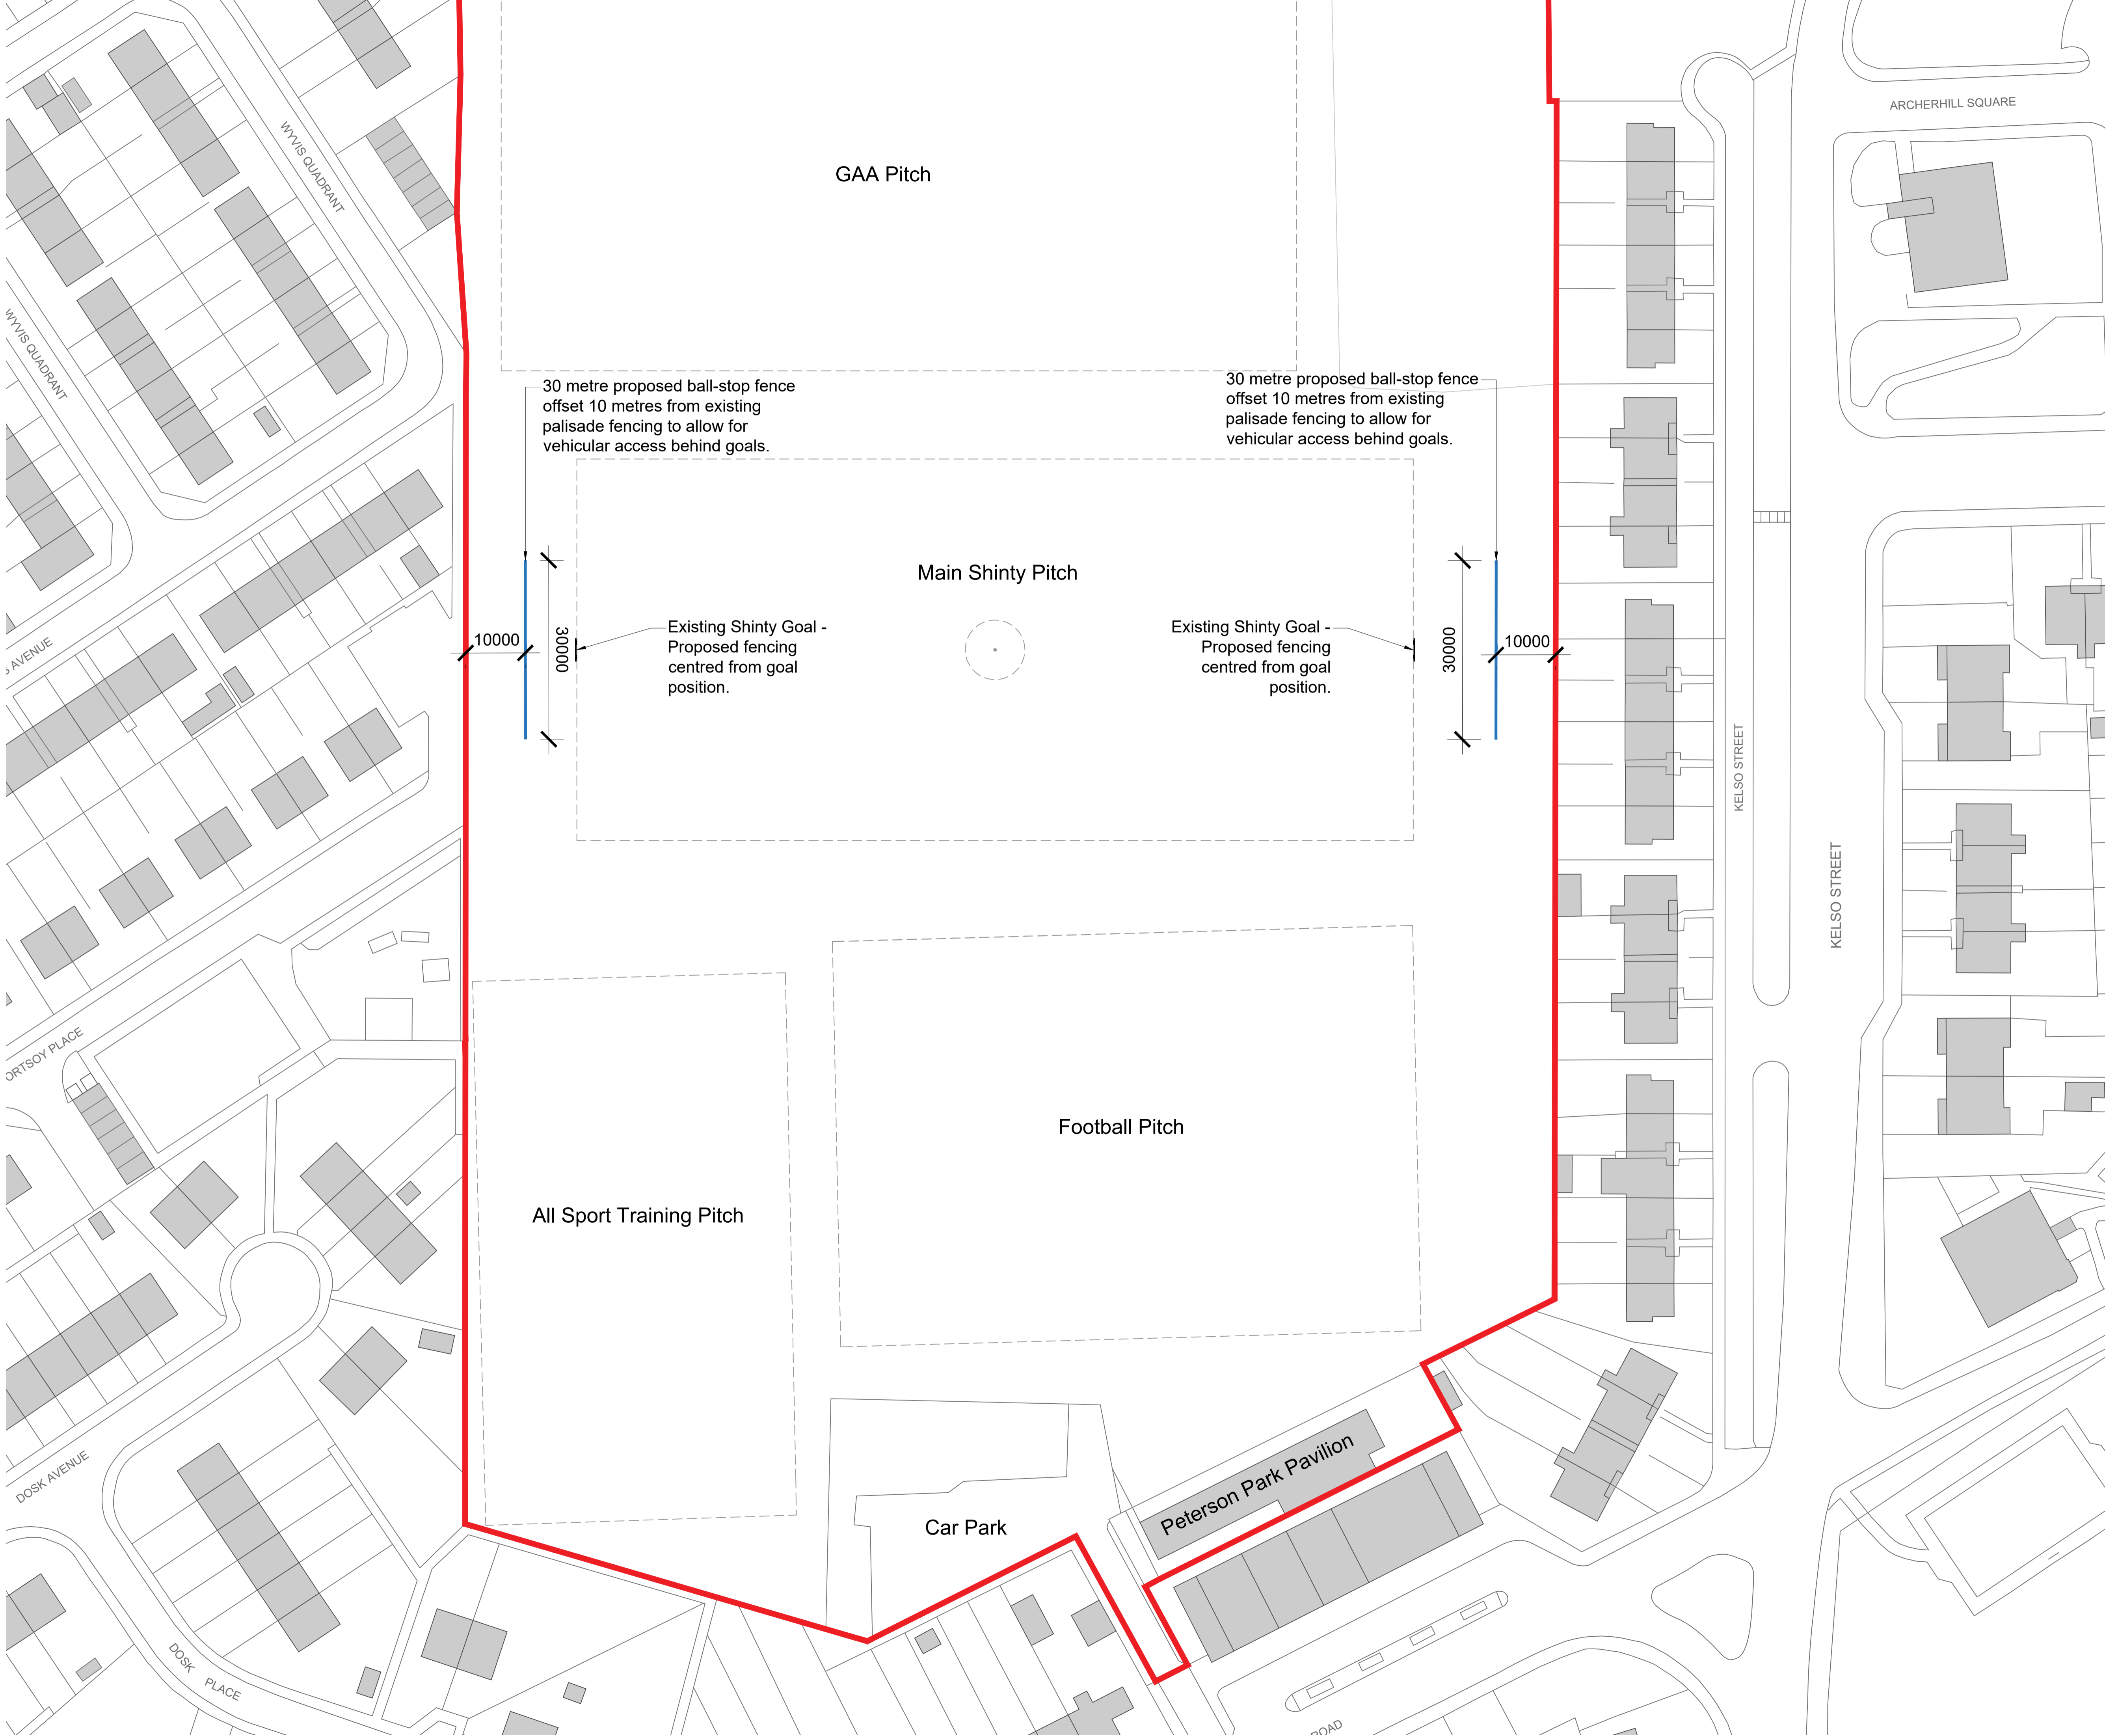

- Peterson Park Playing Fields & Pavilion, 40 Yoker Mill Road
- Proposed 30 metre long x 8 metre high ball-stop fencing. Refer to drawing 24001-PL-004 for details.
- Pitch linings (painted)

Notes:
All dimensions shown in mm.

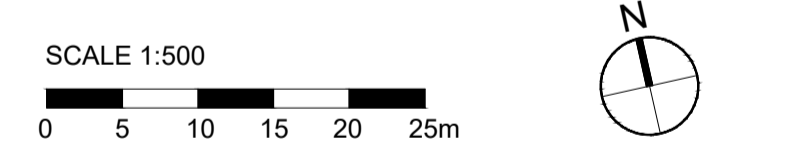

PLANNING

SCALE	DATE	DRAWN	CHECKED
1:500@A1	FEB'24	CD	

PROJECT
PETERSON PARK
40 YOKERMILL ROAD
GLASGOW

DRAWING
Site Plan
as Proposed



DRAWING No.
24001-PL-003