



Preservation Windows  
6 Telford Place  
Lenziemill  
Cumbernauld  
G67 2NH

Flat 2/1 47 Keir Street,  
Glasgow  
G41 2LA





**Preservation Windows**  
6 Telford Place  
Lenziemill  
Cumbernauld  
G67 2NH


**CLIENT**  
Rachel Smith

**PROJECT**  
Flat 1/2 47 Keir Street,  
Glasgow  
G41 2LA


**ISSUE**  
19/03/2024  
**DRAWN BY**  
Maddie McCartney

**Front  
Elevation**

**A.01**

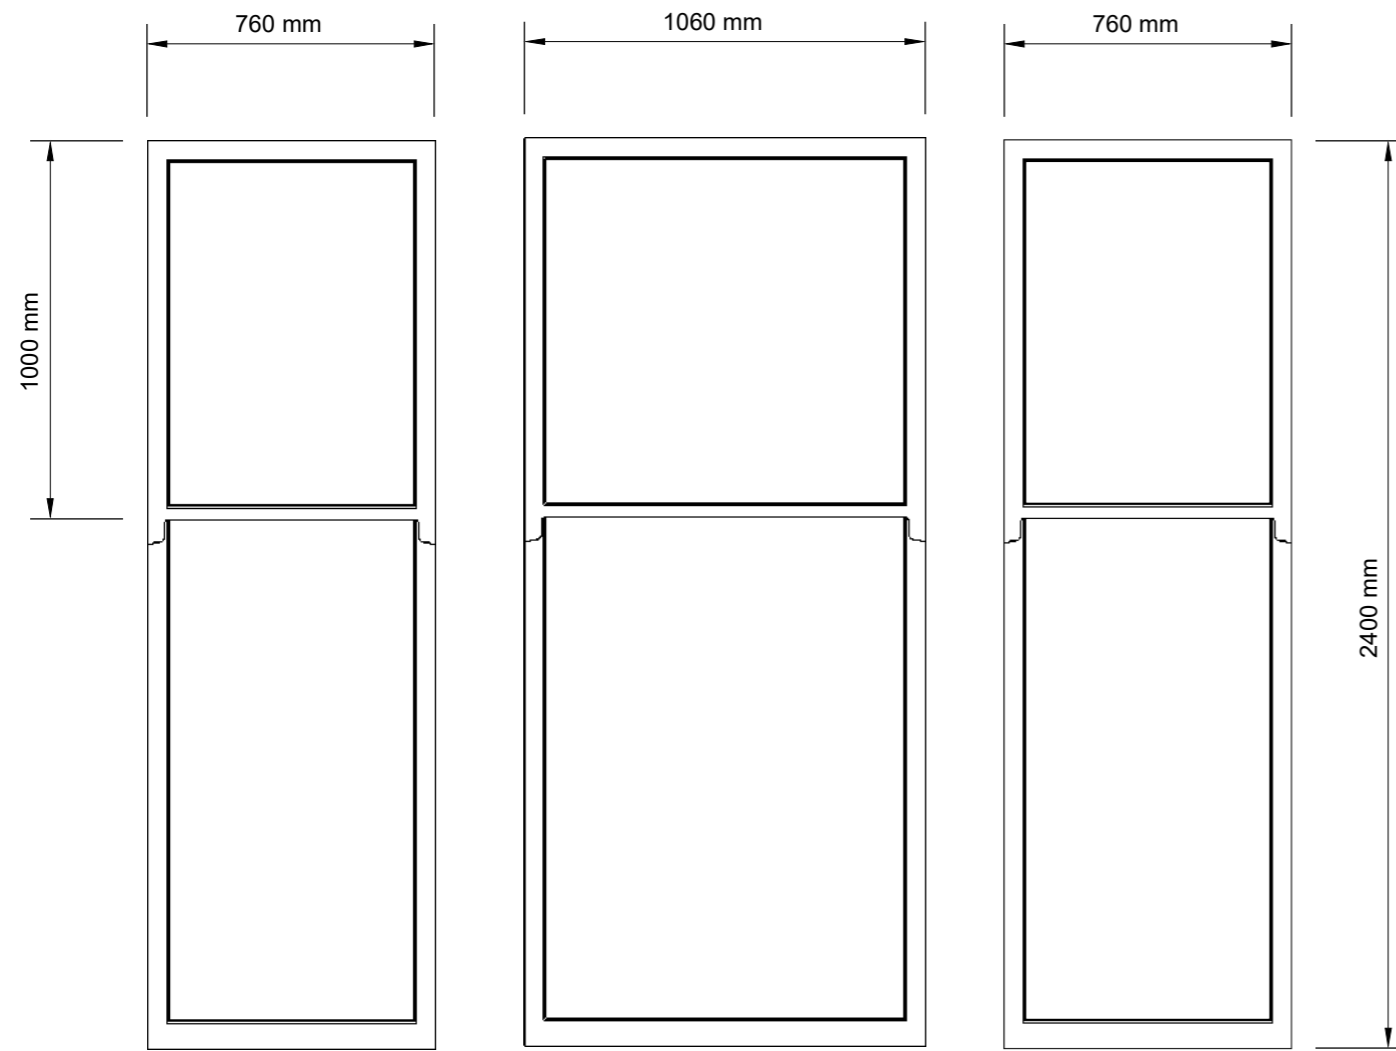


Reference: A

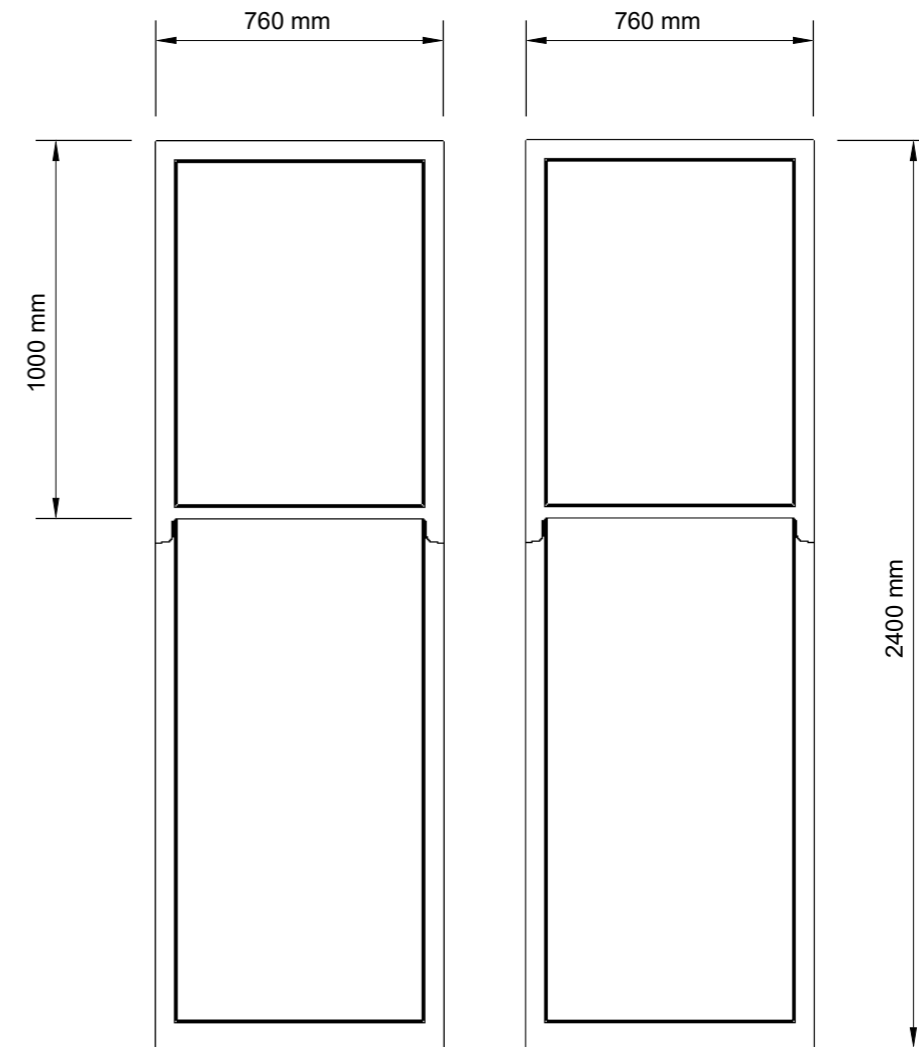

Reference: B

Exterior of windows will be painted to match existing finish.

All windows will be fitted with a 4/12/4 low E gas filled unit to achieve a 'U' value of 1.4.

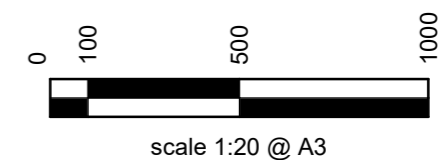

Windows will be manufactured in traditional ropes & weights, NOT spiral balances.




**Preservation Windows**  
 6 Telford Place  
 Lenziemill  
 Cumbernauld  
 G67 2NH


**CLIENT**  
 Rachel Smith

**PROJECT**  
 Flat 1/2 47 Keir Street,  
 Glasgow  
 G41 2LA


**ISSUE**  
 19/03/2024  
**DRAWN BY**  
 Maddie McCartney

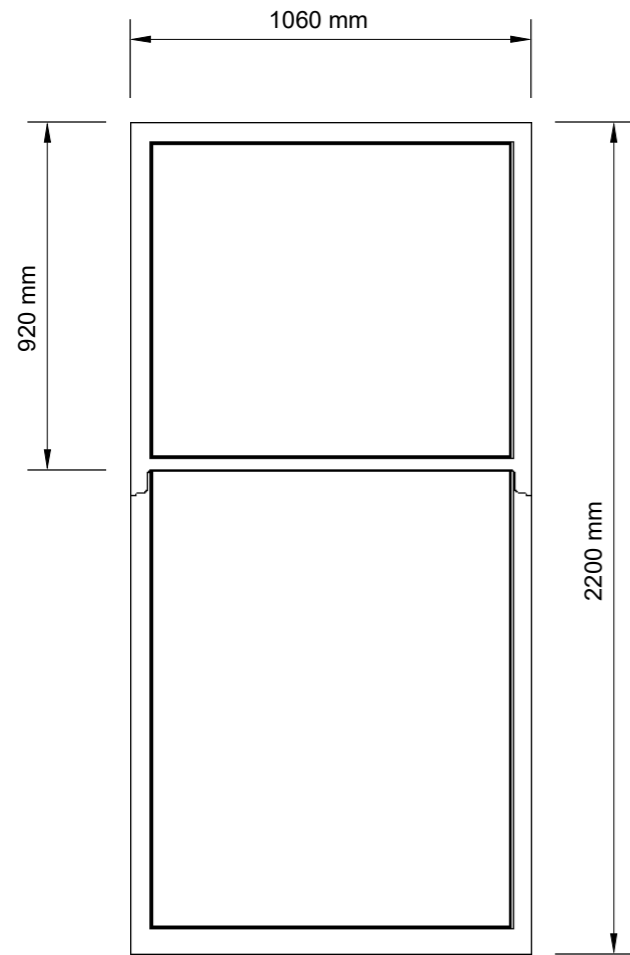


Reference: C

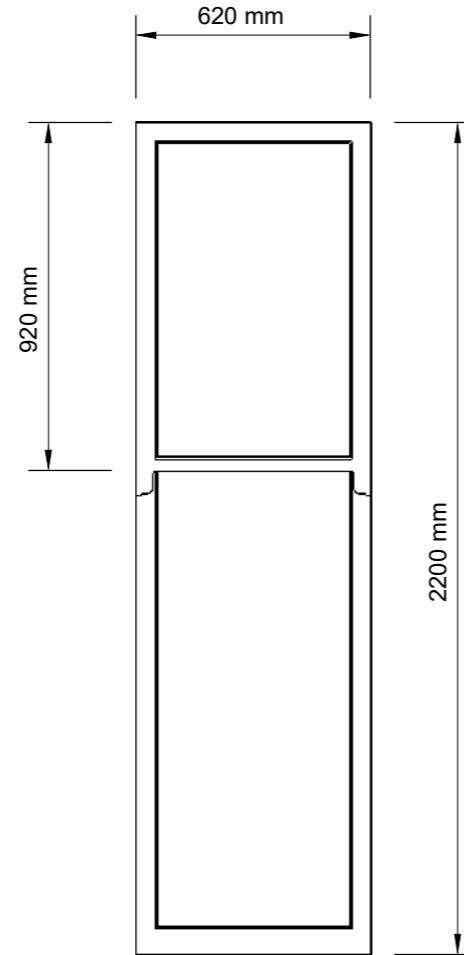

Reference: D

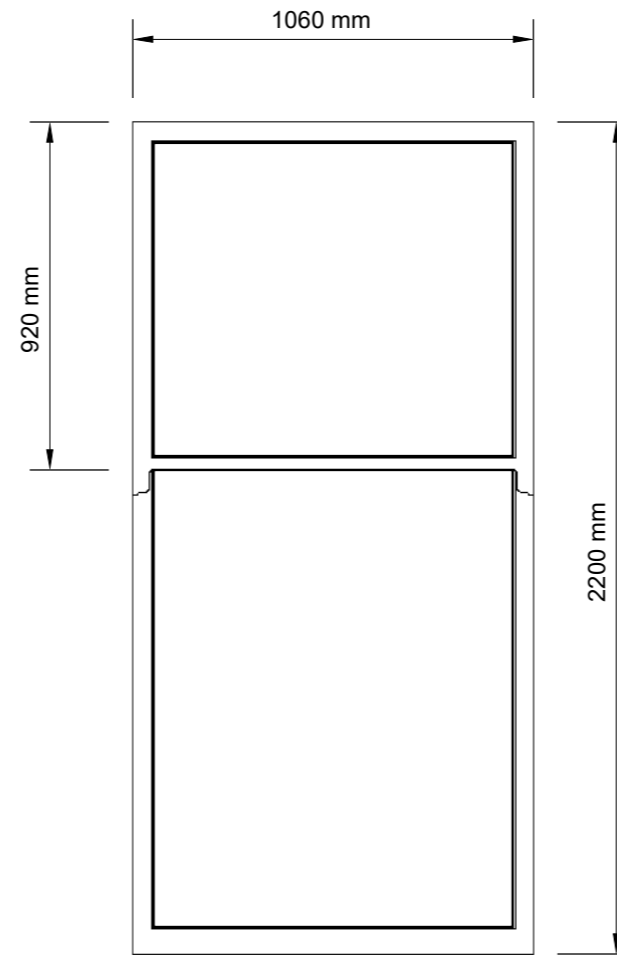

Reference: E

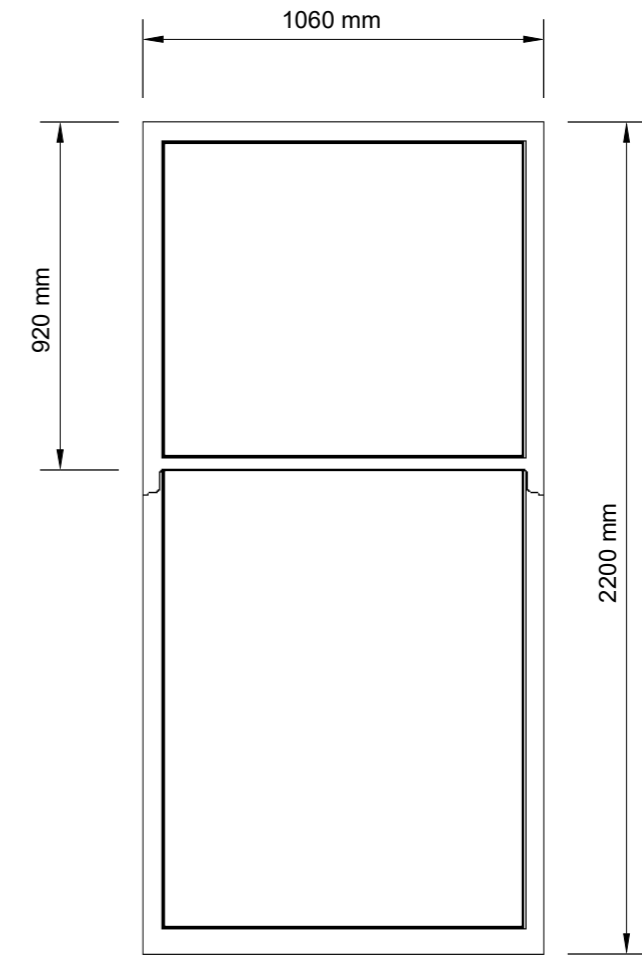

Reference: F

Exterior of windows will be painted to match existing finish.



scale 1:20 @ A3

All windows will be fitted with a 4/12/4 low E gas filled unit to achieve a 'U' value of 1.4.

Windows will be manufactured in traditional ropes & weights, NOT spiral balances.

**Rear Elevation**

**A.02**