

GENERAL NOTES

All dimensions are in millimetres unless otherwise stated. No dimensions to be scaled from this drawing. It is the responsibility of the Contractor to check all sizes, site dimensions and positions of drains and services prior to setting out or shop work. Any discrepancies to be reported to the contact details below. Liability shall not be taken for any defects in this drawing unless, prior to commencement, this drawing and all its dimensions have been so checked and verified. Proposed floor levels will be no lower than existing floor levels and flood protection measures in accordance with Environment Agency guidelines will be incorporated into the build.

Existing structure including foundations, beams, walls and lintels carrying new and altered loads are to be exposed and checked for adequacy prior to commencement of works and as required by the Building Control Surveyor.

This drawing and all the information contained therein is subject to copyright and must not be reproduced in whole or part without the express permission of KR CAD Solutions / RDJ Creative. Any unauthorised reproduction infringes copyright and may lead to prosecution.

DRAWING FOR PLANNING PURPOSES ONLY

KR CAD SOLUTIONS
IN ASSOCIATION WITH
RDJ CREATIVE

133 WEST DRIVE
THORNTON CLEVELEYS
FY5 2EG
Tel: 01253 829957
Mob: 07494 905535 / 07743 871015
email:- info@krcadsolutions.co.uk
info@rdjcreative.co.uk

CLIENT: MR. D. BEAUMONT

REV	DATE	AMENDMENT	DRN	CHKD	APP


DRAWING STATUS:-
COMMENT / APPROVAL

PROJECT: 2 WEST DRIVE
THORNTON CLEVELEYS
FY5 2BJ

TITLE:
EXISTING & PROPOSED ELEVATIONS FOR
THE CONSTRUCTION OF A SINGLE
STOREY REAR & SIDE EXTENSION


DWG NO. WBC-1286-24-03-003

DATE: 05.03.2024 | DRN: KR | CHK / APP: -
SCALE: AS SHOWN @ A1 | REVISION: -

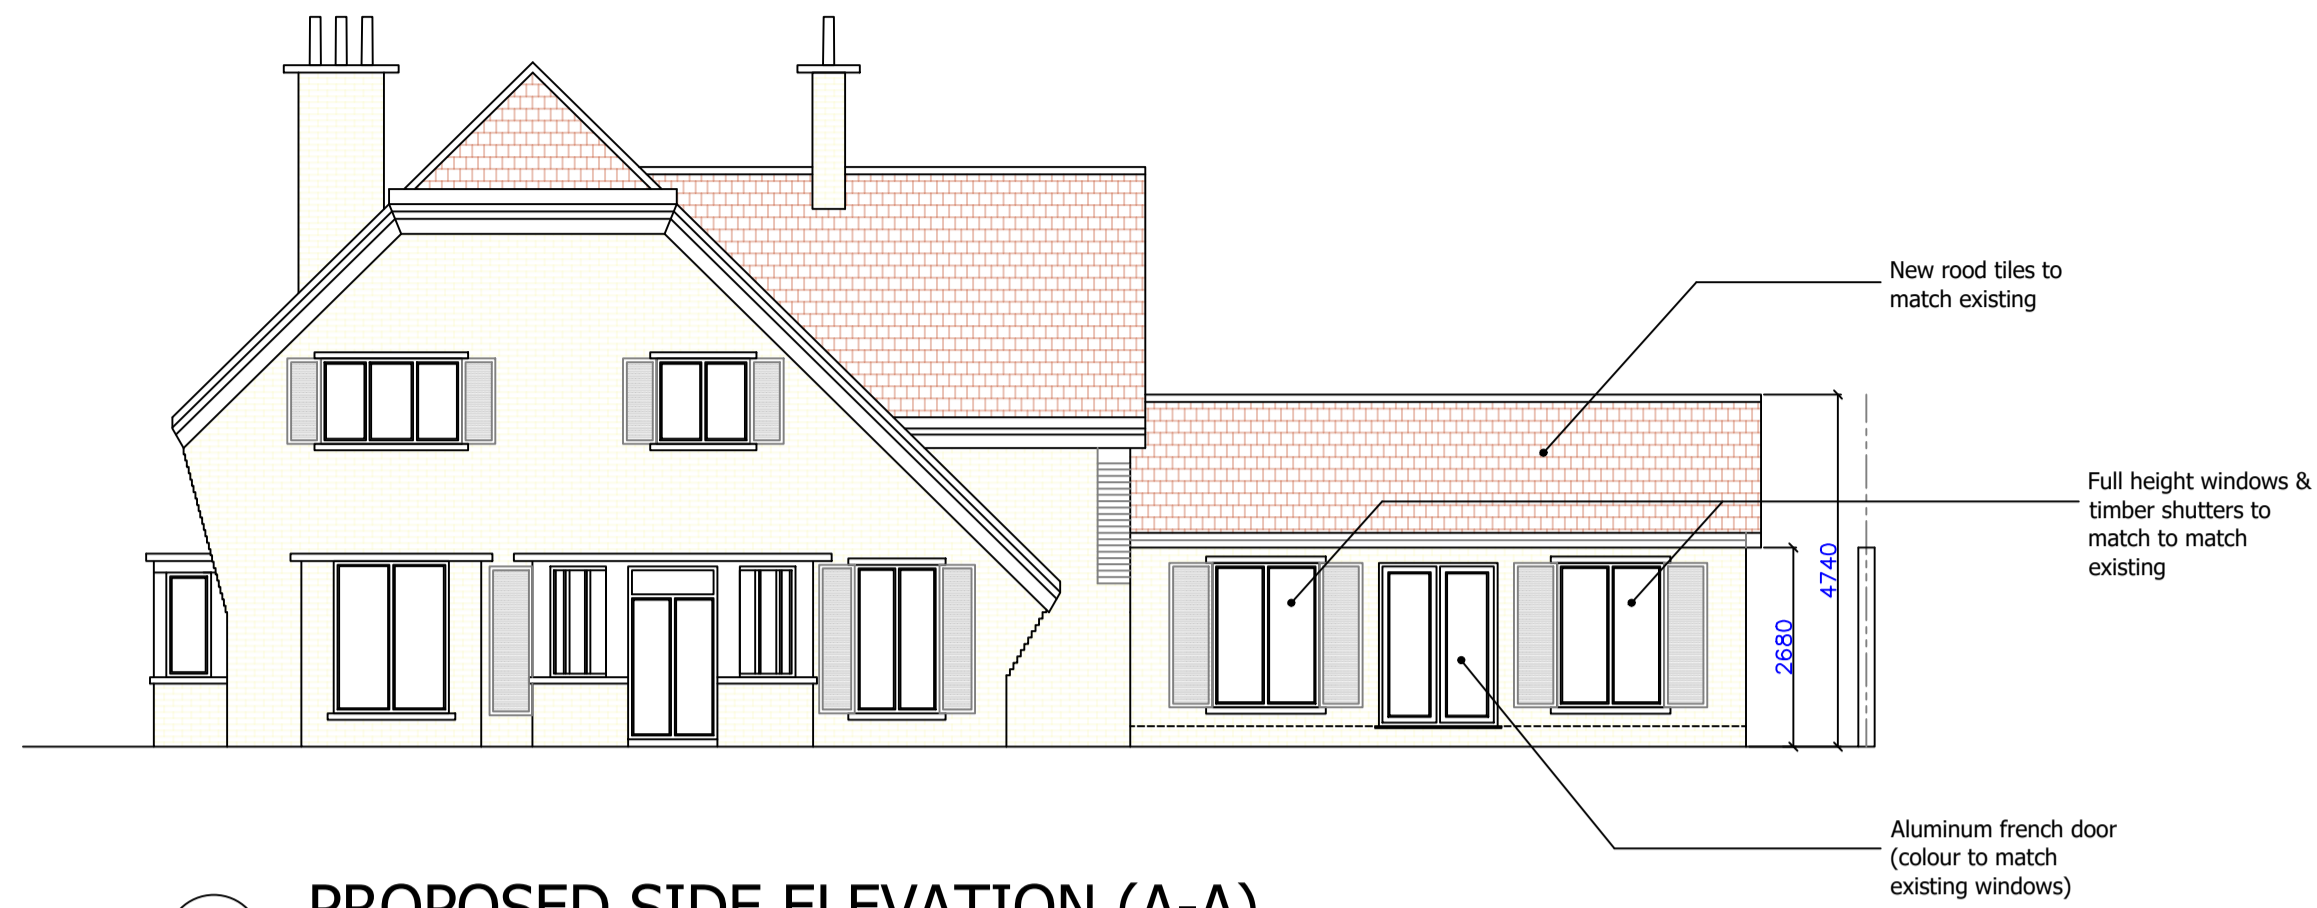


PR3 PROPOSED SIDE ELEVATION (A-A)

Scale: 1:100

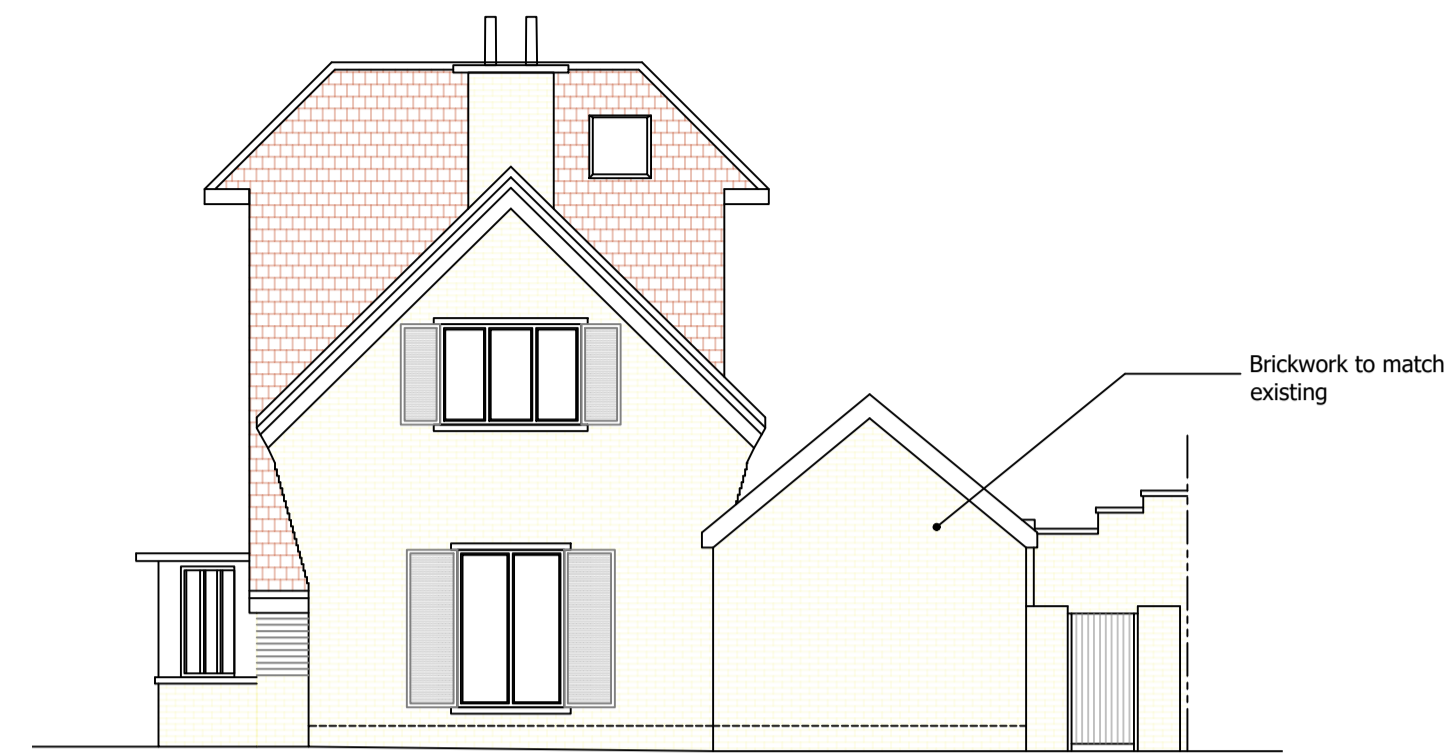


PR4 PROPOSED REAR ELEVATION (B-B)

Scale: 1:100

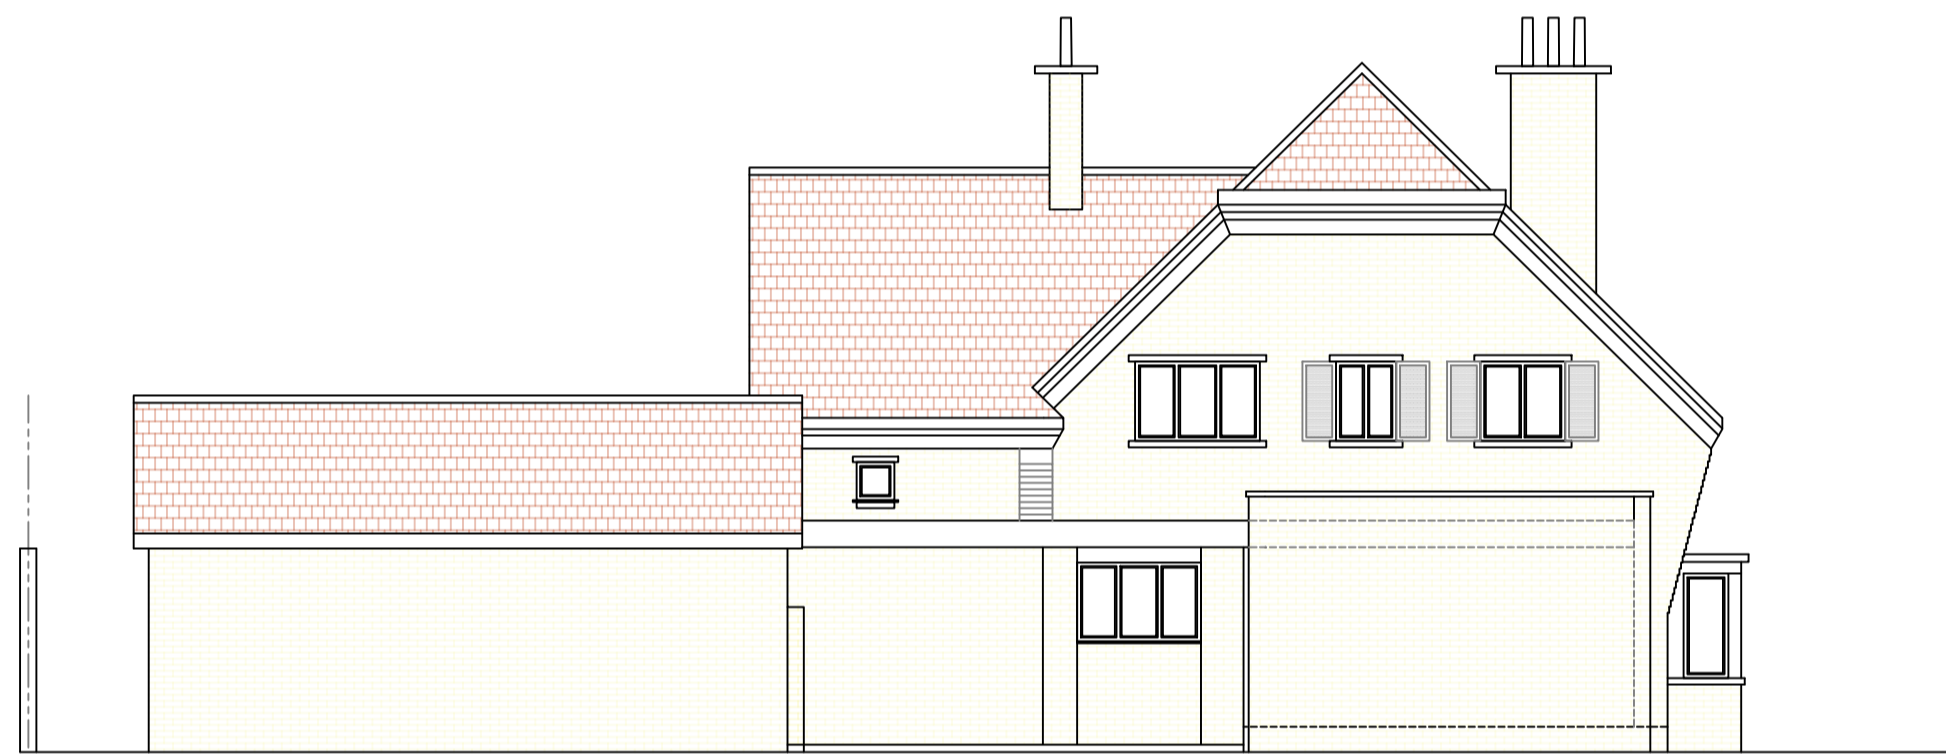

PR5 PROPOSED SIDE ELEVATION (C-C)

Scale: 1:100

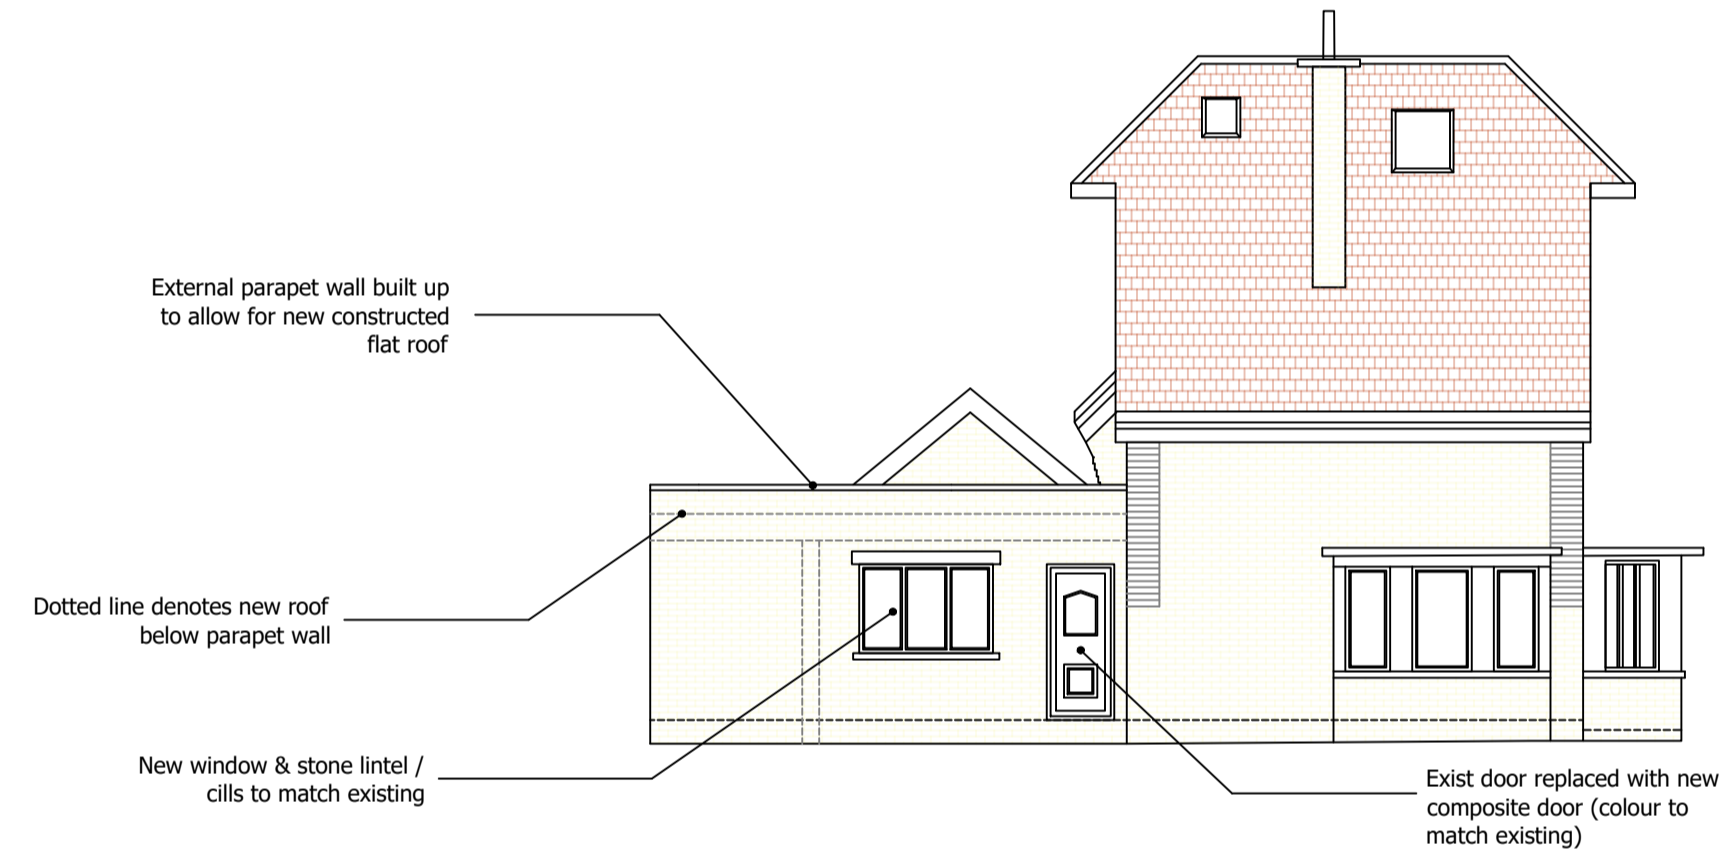

PR6 PROPOSED FRONT ELEVATION (D-D)

Scale: 1:100



EX3 EXISTING SIDE ELEVATION (A-A)

Scale: 1:100




EX4 EXISTING REAR ELEVATION (B-B)

Scale: 1:100



EX5 EXISTING SIDE ELEVATION (C-C)

Scale: 1:100

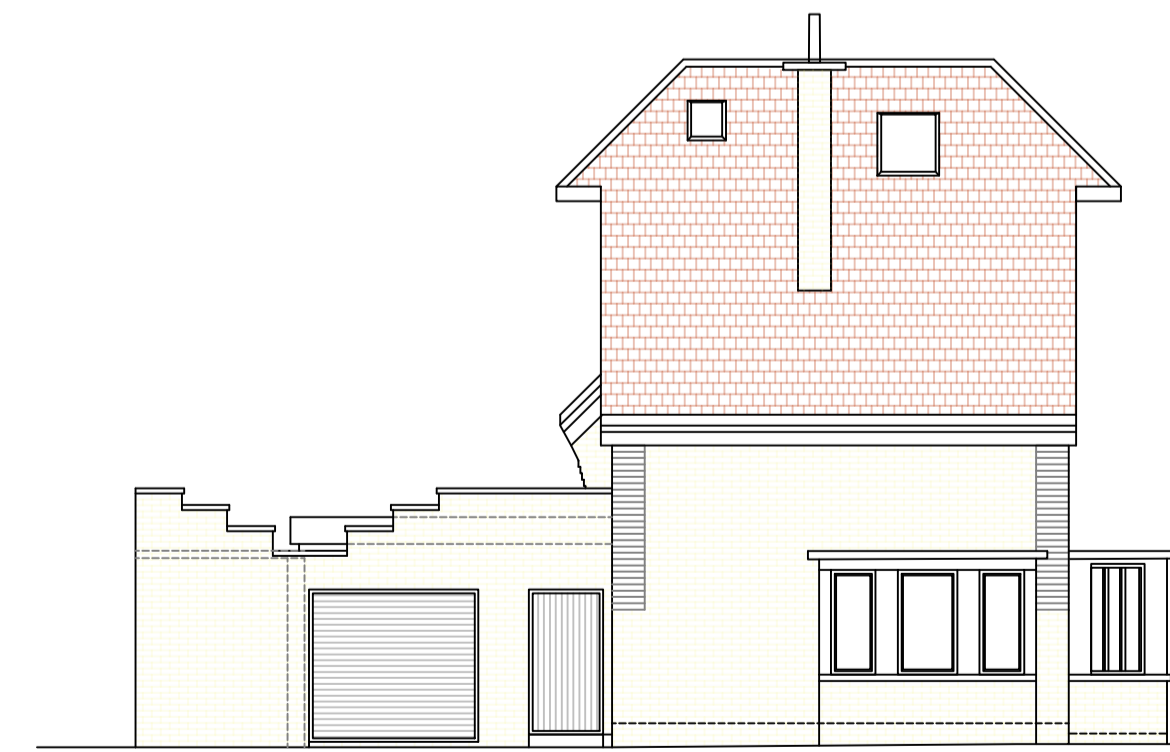

EX6 EXISTING FRONT ELEVATION (D-D)

Scale: 1:100