



1. Figured dimensions to be taken in preference to scaled dimensions
2. All dimensions are to be checked on site by the main contractor and any discrepancies found are to be reported to Sangwin Architects Ltd
3. This drawing is the copyright of Sangwin Architects Ltd
4. Contact details:

email
info@sangwinarchitects.co.uk
 office
01482 887729
 mobile
07903 304955
 address
**Unit 10 East Riding Business Centre
 Annie Reed Road Beverley
 HU17 0LF**

 

Elevation of signage (approx 9m x 1.5m)

Scale 1:100@A4

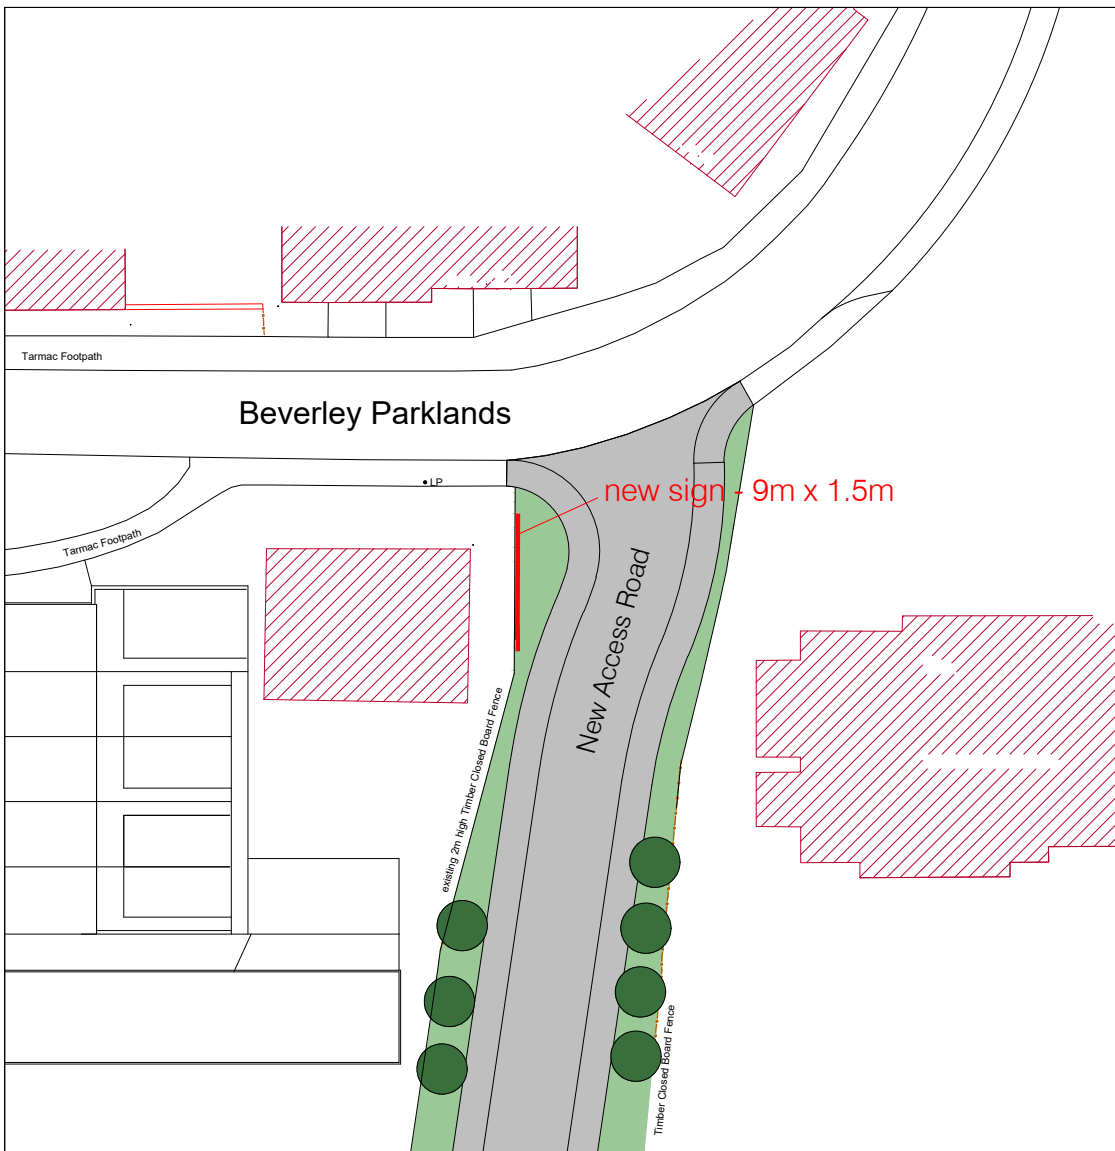

Client
Risby Homes

Project Description
**Proposed Signage
 Beverley Parklands
 Beverley
 East Yorkshire**

Drawing Title
Site Plan

Date	22 March 2024
Scale	Plan 1:500@A4
Job Number	3071/503