

GROUND FLOOR




SIDE-North

REAR-East

FRONT-West

SIDE-South

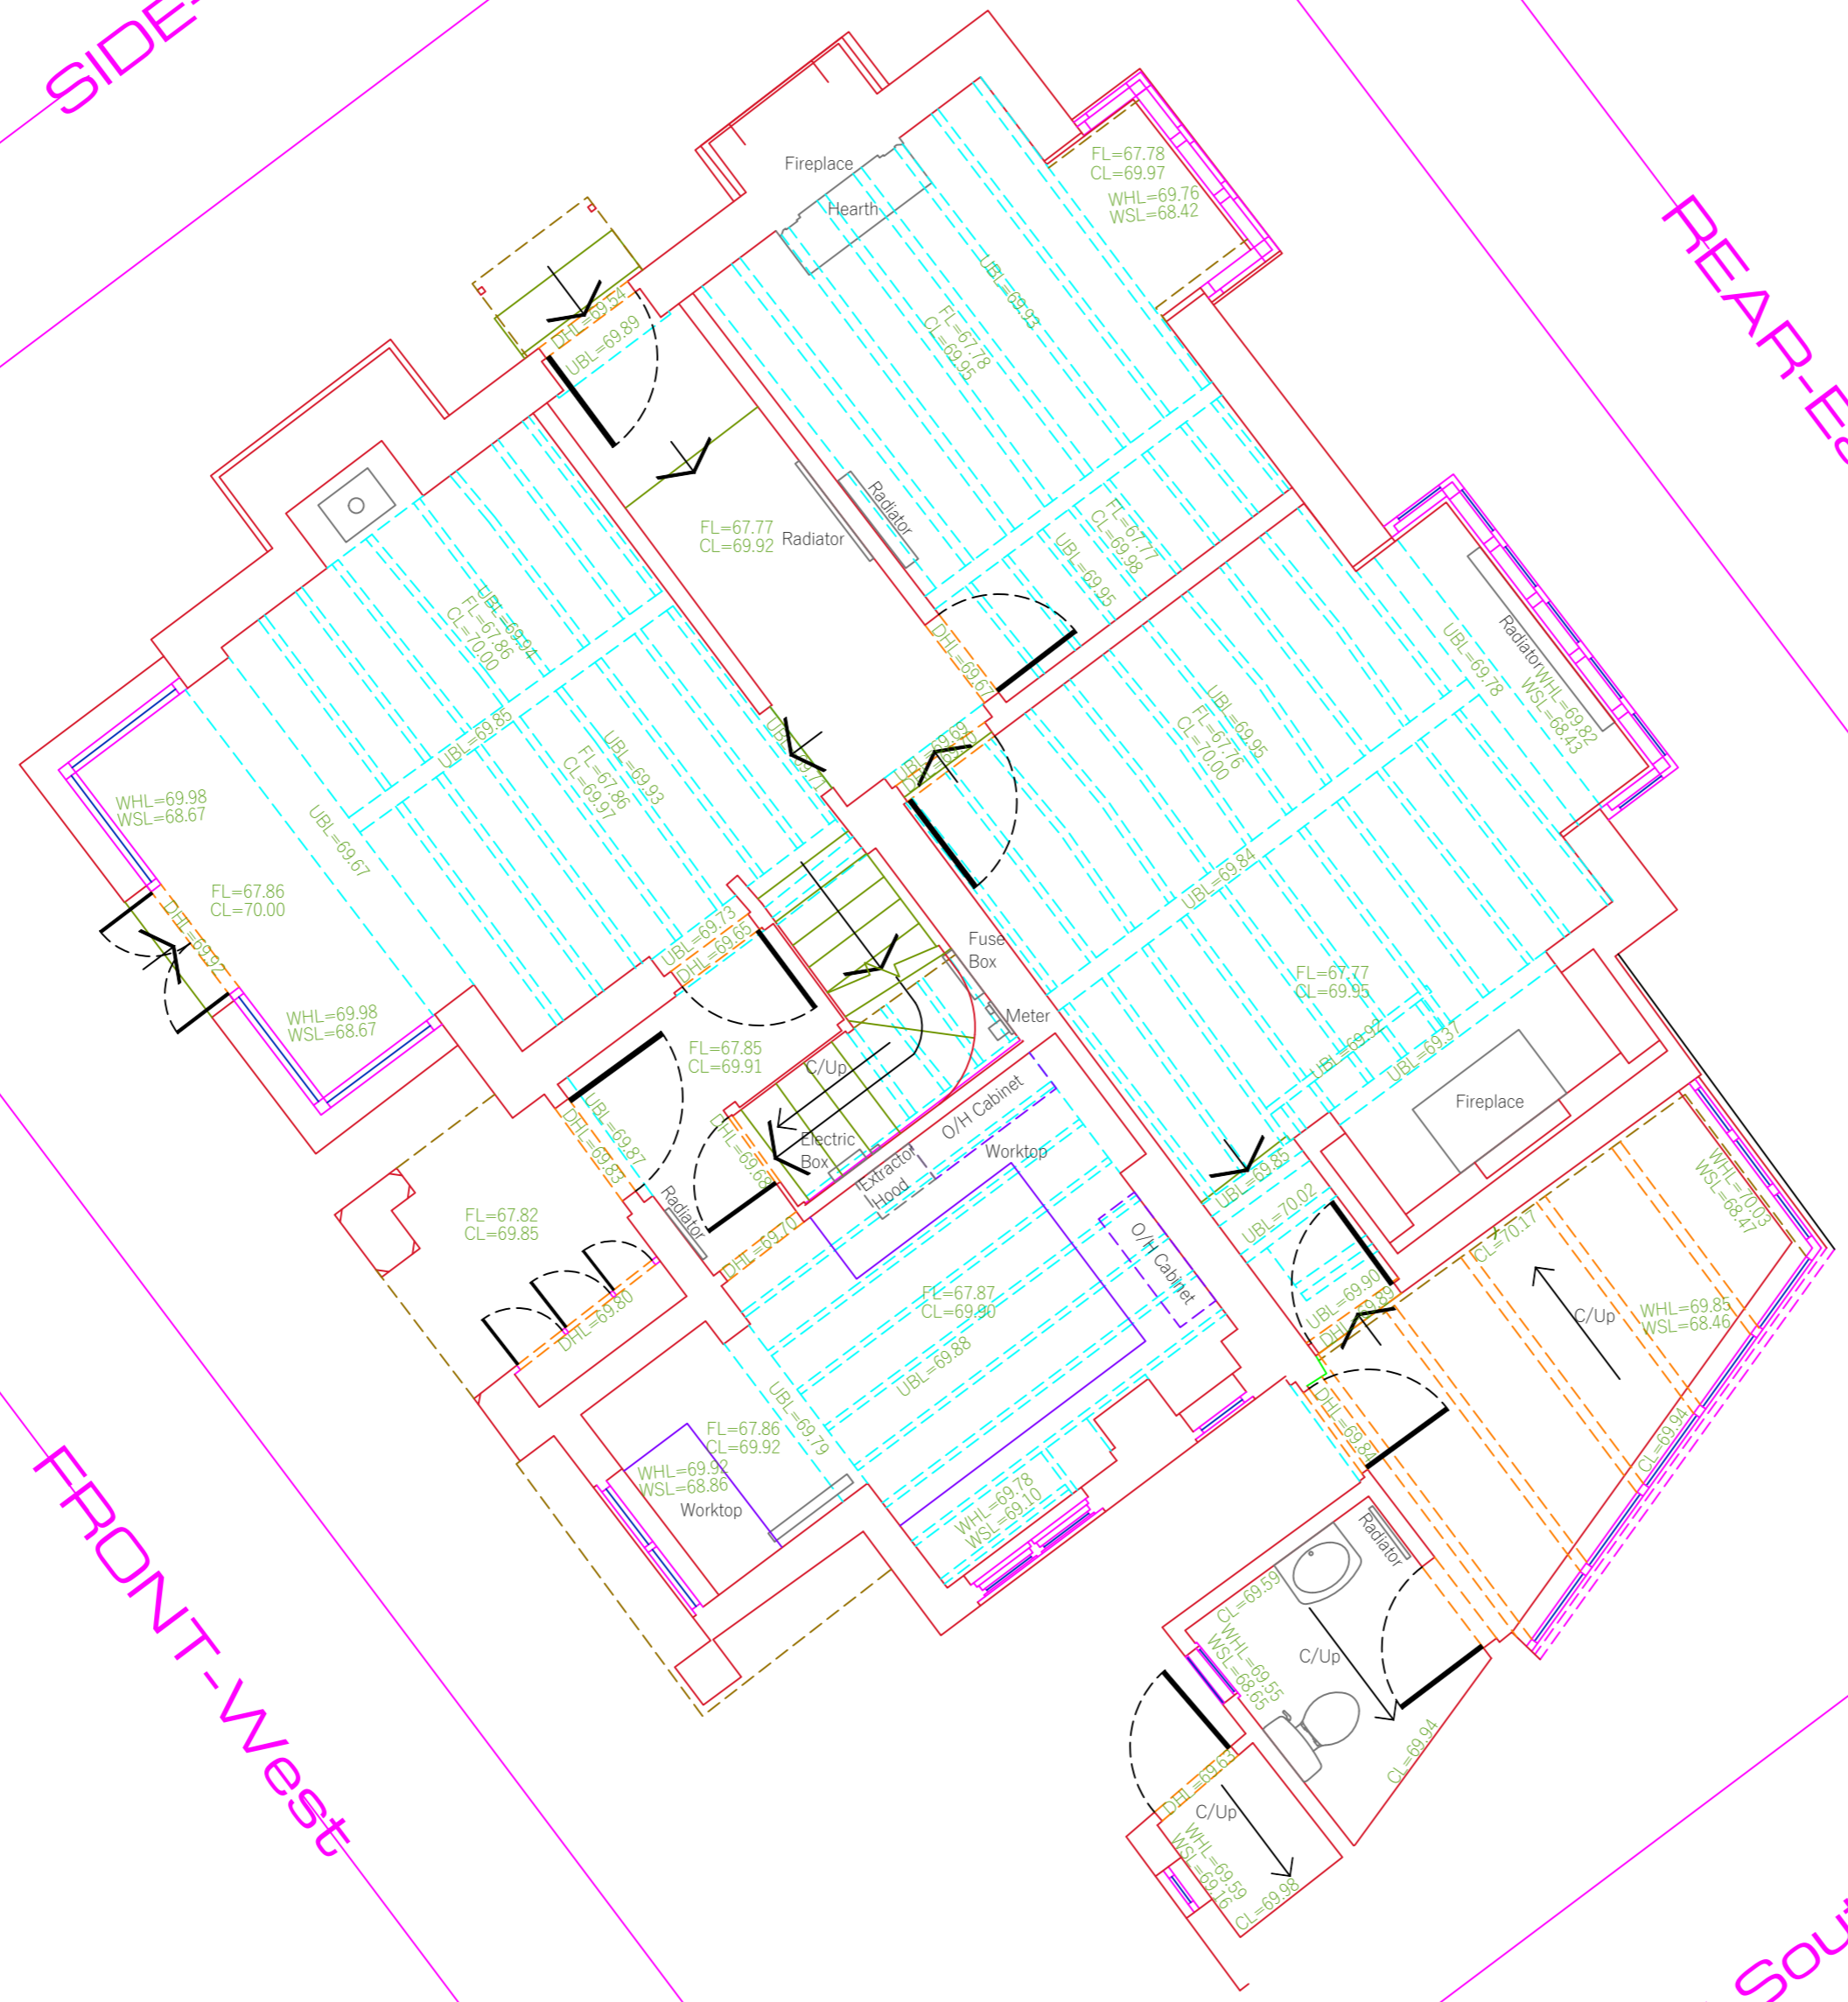

Site Orientation
 Position (x,y)
 The survey grid is a local grid coincident with Ordnance Survey National Grid.
 Level (z)
 All Orthometric Heights are related to OSGM02 GPS Datum Computed using Leica Smartnet RTK Network

- Notes**
1. Surveyed boundary features are not necessarily legal boundaries.
 2. All information contained in this drawing (including digital data) should be checked and verified prior to any fabrication or construction.
 3. Copyright of all data produced by Vertex Surveys shall remain with Vertex Surveys unless otherwise specifically agreed.
 4. All utilities have been identified to the best of the surveyors knowledge. The correct identification of the utility types can not be 100 percent guaranteed, therefore these should be independently verified prior to use in any design and building works. All pipe diameters and levels are assumed to be correct, however due to non entry to inspection chambers, these should be verified before any works commence. All drainage connections shown are sounded only. They have not been water tested. Services may be obscured by parked cars, leaf litter or building materials etc.
 5. External eaves levels are surveyed to lowest tile position.

Legend:

Heights & Levels (suffix L)	Levels	Features	Symbols
Arch Crown	ACLU	Eaves	EL
Arch Spring	ASLU	Floor	FFL
Ceiling	CLU	Finish Floor	FFL
Fine Ceiling	CFLU	Flat Roof	FL
Door Sill	DSL	Inspection Cover	ICL
Door Seal	DSL	Parapet Wall	PVWL
Under-side of Beam	USLU	Roof	RL
Under-side of Boxing	USLU	Structural Slab	SSL
Window Sill	WSLU	Top of Wall	TWL
Window Head	WHL		

Features	Symbols
Boiler	B
Column	COL
Outboard	CB
Ceiling Hatch	CH
Downpipe	DP
Damp Proof Course	DPC
Electrical Control Unit	ECU
Gas Pipe	GP
Gully	GY
Inspection Cover	IC
Rainwater Pipe	RWP
Skylight	SKL
Soil Vent Pipe	SVP
Tank	T
Water Cylinder	WCY

Rev. Suffix	Date	Initial	Revision Details

Client: **Patton Architecture**

Location: **Eastbury Cottage
 The Street
 Compton, GU3 1EG**

Drawing Title: **Ground Floor Plan**

Job No.	2205034	Dwg No.	2205034-02
Sheet Size	A2	Sheets	2 of 3
Scale	150	Date	June 2022


VERTEX Surveys
 Surveying | Consulting | Engineering

Vertex Surveys Limited
 5 Pathfields
 Shere
 Guildford
 Surrey, GU5 9HP

T: 01483 203 181
 E: mail@vertexsurveysltd.com
 W: vertexsurveysltd.com

Federation of Small Businesses
 The UK's Leading Business Organisation

RICS
 Regulated by RICS

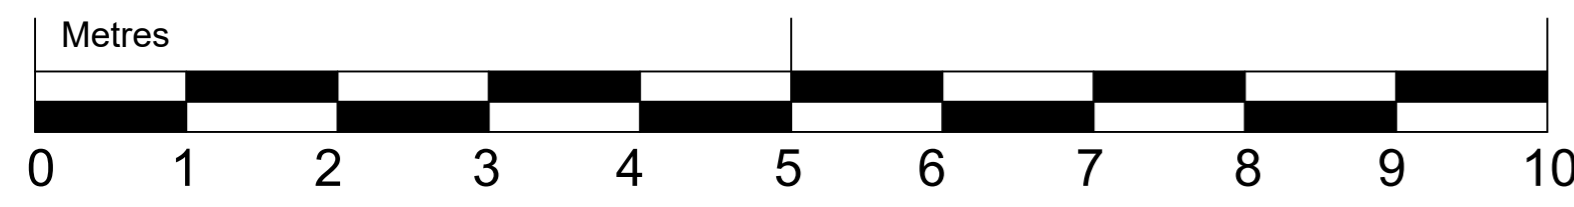

© VERTEX Surveys Ltd