

FIRST FLOOR



SIDE-North

REAR-East

FRONT-West

SIDE-South

**Site Orientation**  
 Position (x,y)  
 The survey grid is a local grid coincident with Ordnance Survey National Grid.  
 Level (z)  
 All Orthometric Heights are related to OSGM02 GPS Datum Computed using Leica Smartnet RTK Network

**Notes**

1. Surveyed boundary features are not necessarily legal boundaries.
2. All information contained in this drawing (including digital data) should be checked and verified prior to any fabrication or construction.
3. Copyright of all data produced by Vertex Surveys shall remain with Vertex Surveys unless otherwise specifically agreed.
4. All utilities have been identified to the best of the surveyors knowledge. The correct identification of the utility types can not be 100 percent guaranteed, therefore these should be independently verified prior to use in any design and building works. All pipe diameters and levels are assumed to be correct, however due to non entry to inspection chambers, these should be verified before any works commence. All drainage connections shown are sounded only. They have not been water tested. Services may be obscured by parked cars, leaf litter or building materials etc.
5. External eaves levels are surveyed to lowest tile position.

**Legend:**

Heights & Levels (suffix L)	Levels	Features	Symbols
Arch Crown	ACLU Eaves	Boiler	B Pipe Floor to Ceiling
Arch Spring	ASLU Floor	Column	COL Pipe into Floor
Ceiling	CLU Finish Floor	Cupboard	CB Pipe into Ceiling
False Ceiling	FCFL Flat Roof	Ceiling Hatch	CH
Door Head	DHL Inspection Cover	Damp Proof Course	DF
Door Sill	DSL Parapet Wall	Downpipe	DP
Underside of Beam	UBL Ridge	Roof Down	RD
Underside of Boxing	USLU Structural Slab	Roof Down	RD
Window Sill	WSLU Top of Wall	Roof Down	RD
Window Head	WHLU	Roof Down	RD

Rev. Suffix	Date	Initial	Revision Details

Client:  
**Patton Architecture**

Location:  
 Eastbury Cottage  
 The Street  
 Compton, GU3 1EG

Drawing Title:  
**First Floor Plan**

Job No.	2205034	Dwg No.	2205034-02
Sheet Size	A2	Sheets	3 of 3
Scale	150	Date	June 2022



**VERTEX Surveys**  
 Surveying | Consulting | Engineering

Vertex Surveys Limited  
 5 Pathfields  
 Shere  
 Guildford  
 Surrey, GU5 9HP

T: 01483 203 181  
 E: mail@vertexsurveysltd.com  
 W: vertexsurveysltd.com

**Federation of Small Businesses**  
 The UK's Leading Business Organisation

**RICS**  
 Regulated by RICS

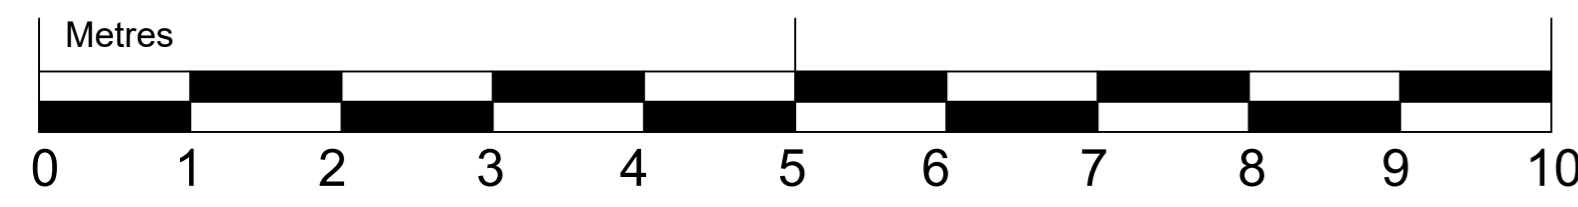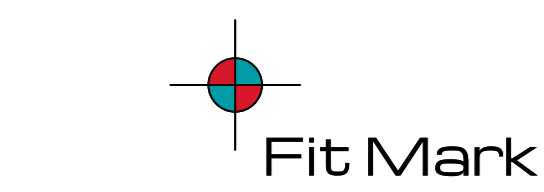

© VERTEX Surveys Ltd