



North-east elevation

Datum 5.0 m

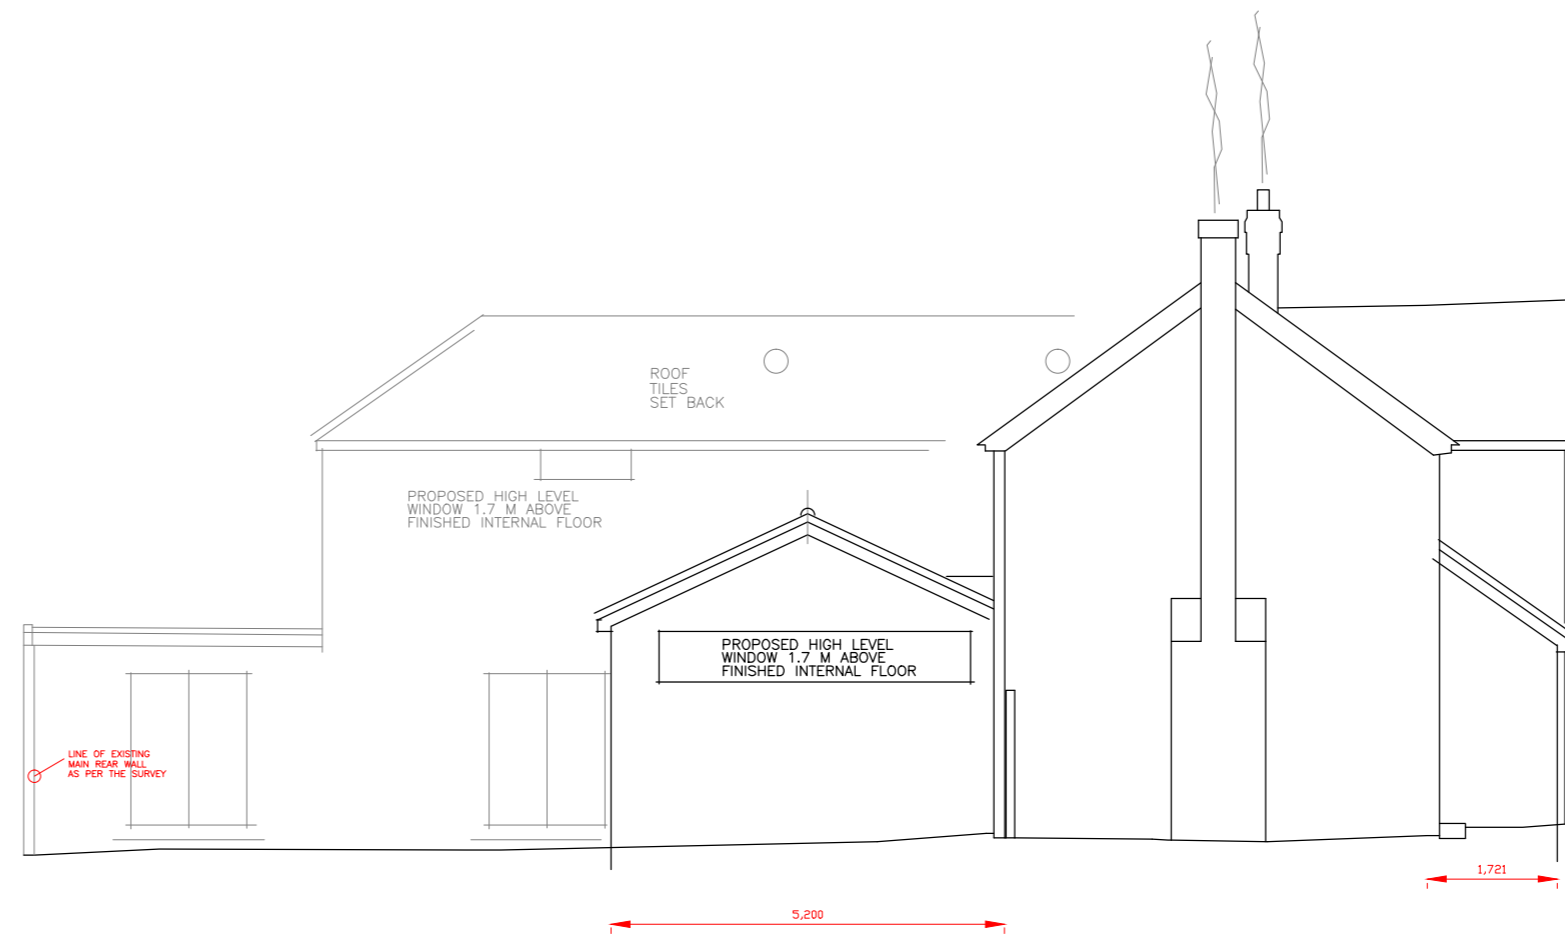


South-east elevation

Datum 5.0 m

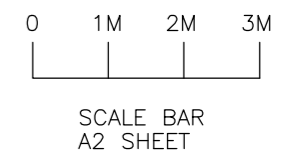


SCALE BAR  
A2 SHEET

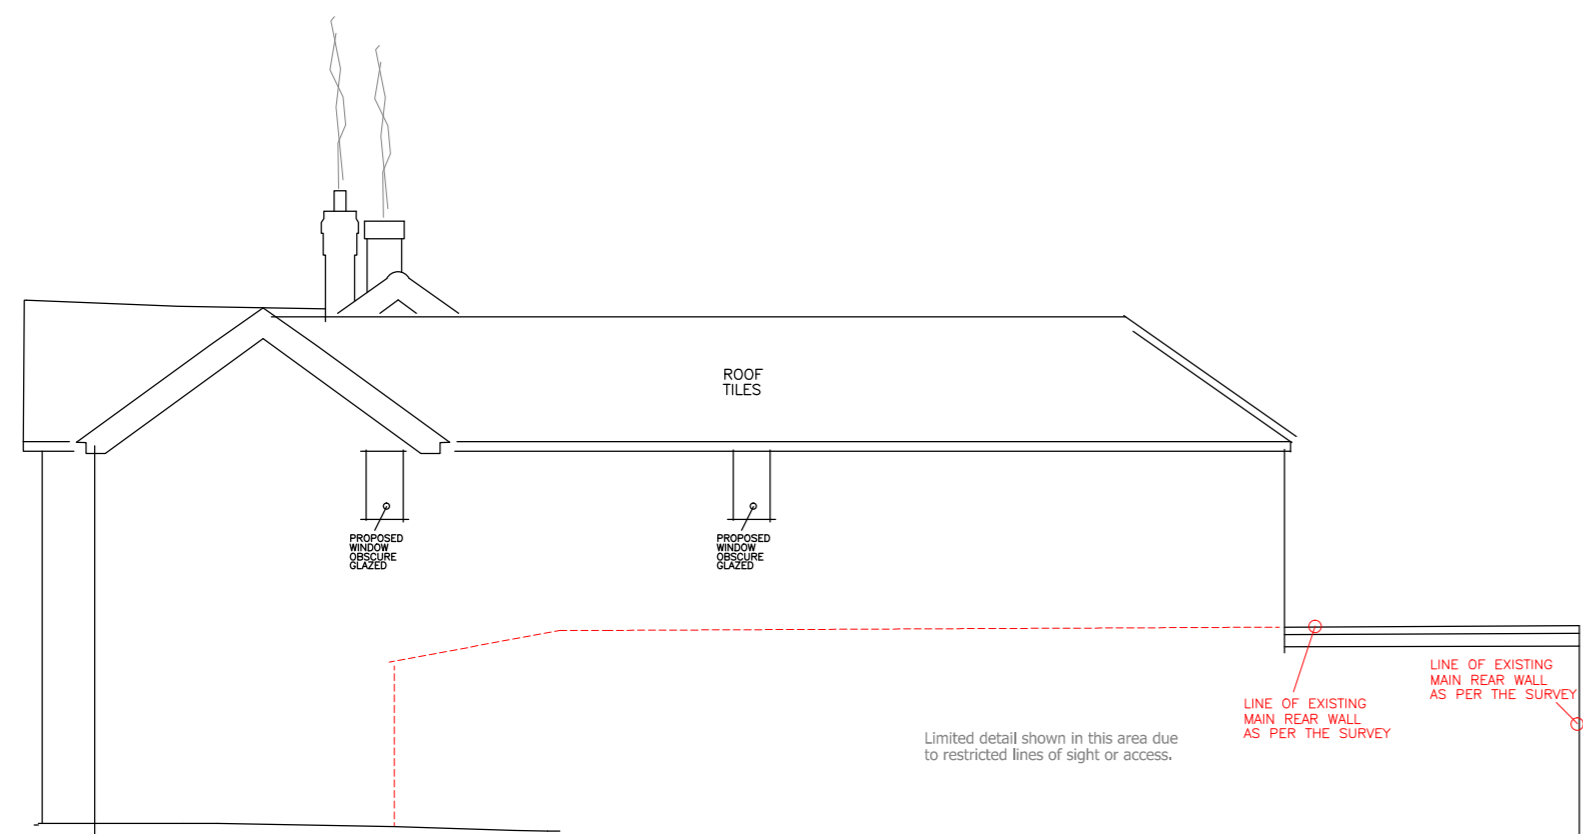

North-west elevation

Datum 5.0 m

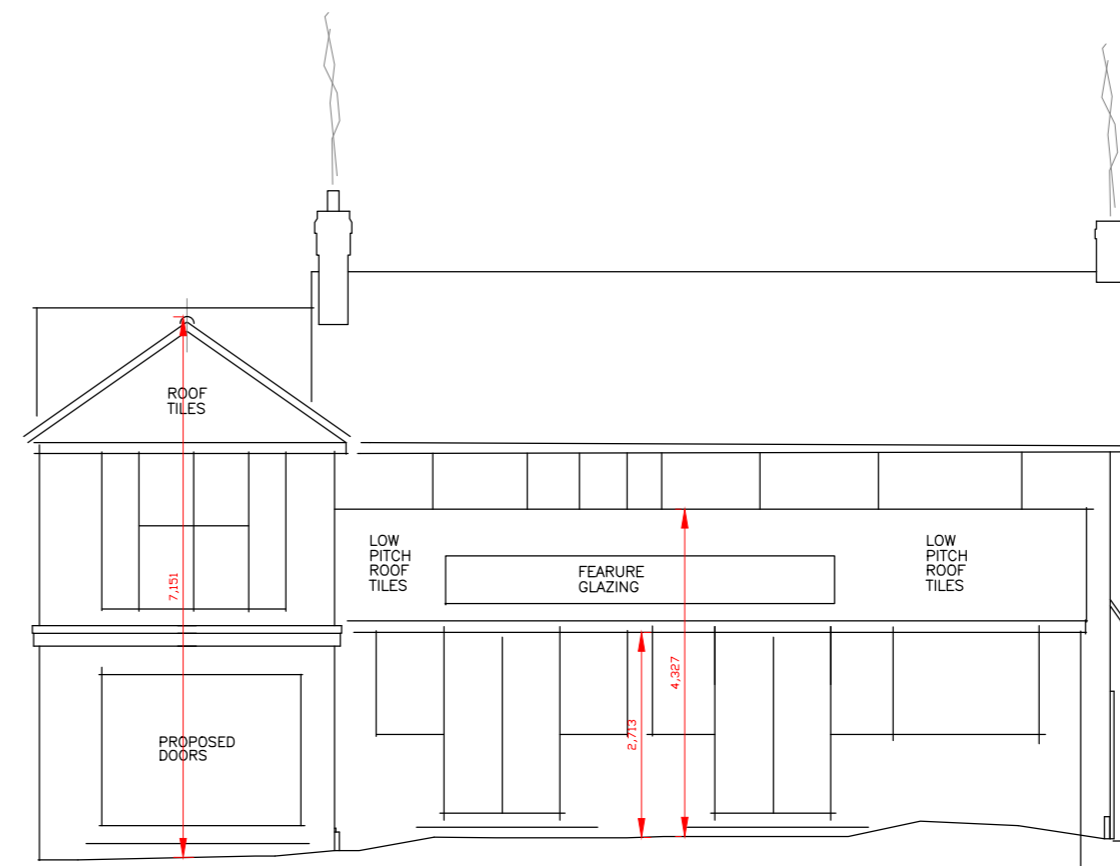

South-west elevation

Datum 5.0 m

FOR PLANNING APPLICATION USE ONLY  
SUBJECT TO ENGINEERING & BUILD

REF	DATE	REVISION

DEVELOPMENT  
5 HENCHLEY DENE  
GUILDFORD  
SURREY  
GU4 7BH

DRAWING TITLE  
PROPOSED ELEVATIONS  
FOR PLANNING APPLICATION USE ONLY

**PLANNING & DESIGN SERVICE**  
Architectural drawings for  
Extensions, Alterations & New Build  
Free No Obligation Quotations  
Tel: 01483 417555  
Mob: 07818 014357  
www.architecturesurrey.co.uk  
simonplanning.design@btinternet.com

SCALE  
1:100  
DATE  
MAR 2024  
DRAWN  
S.P.C.

DRG No.  
HD/03  
REV.