



ARDMORE | - EXISTING FLOORPLANS @ 1-50 WHEN PRINTED AT A3

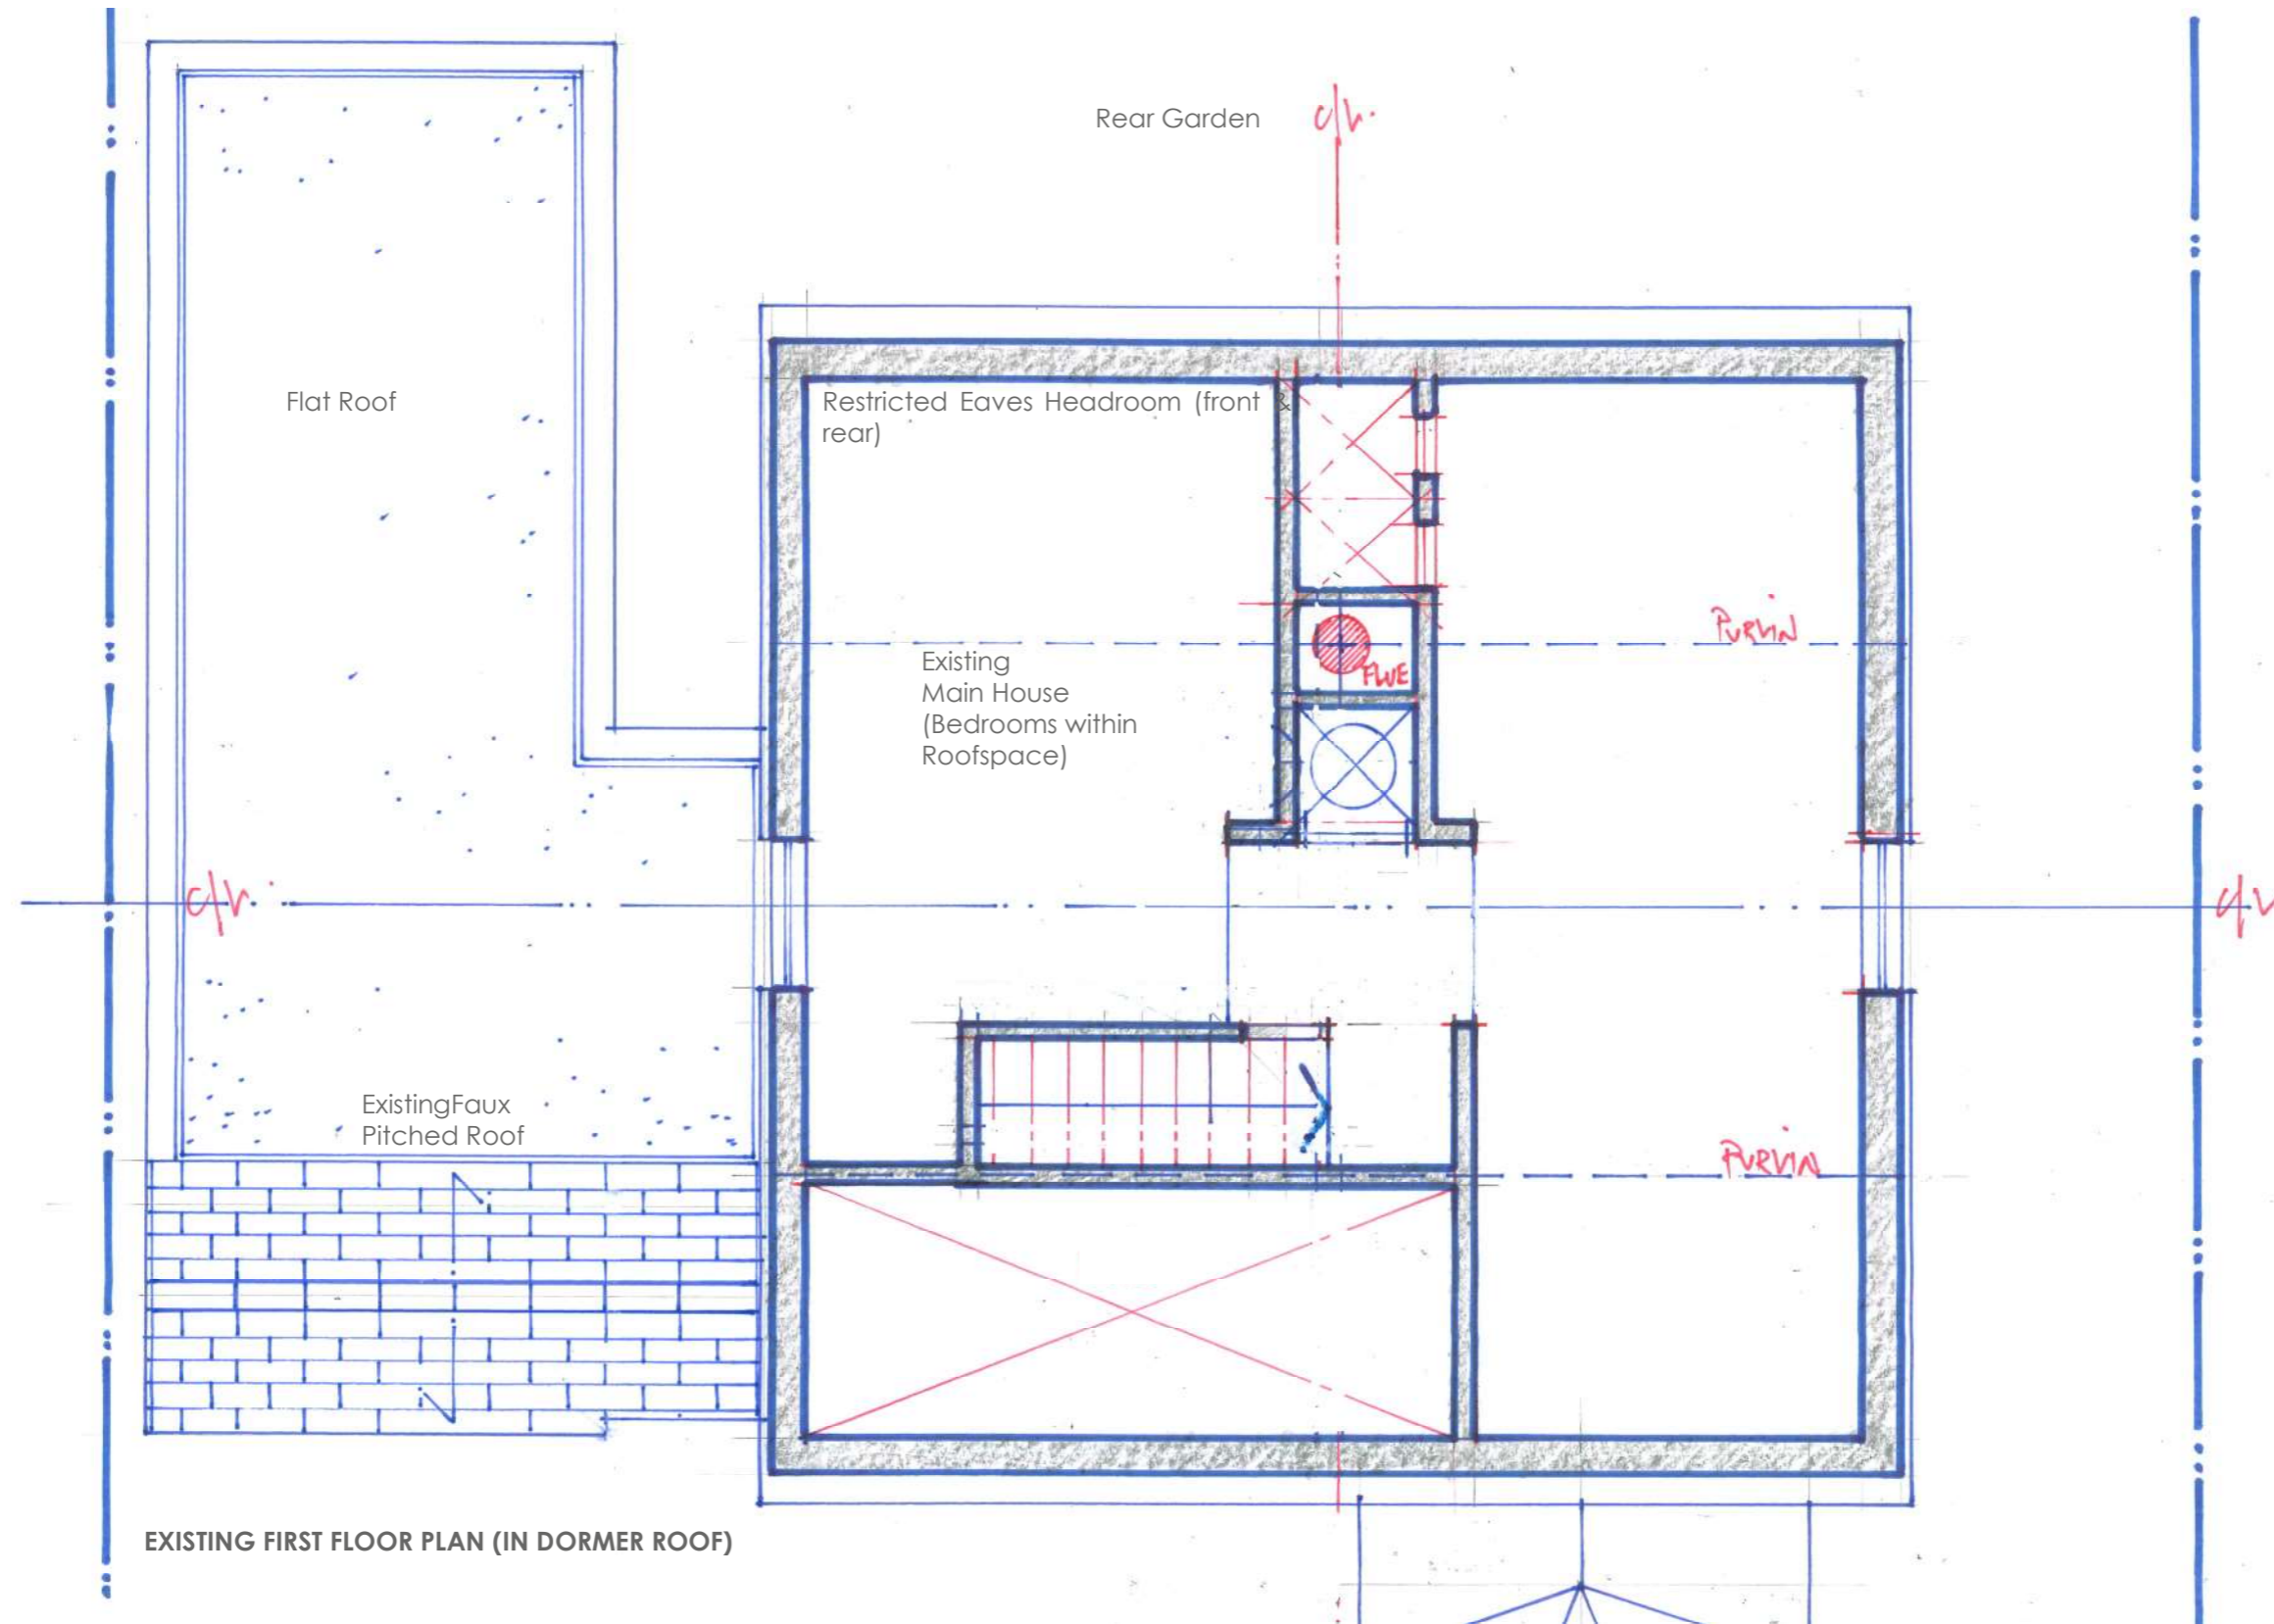

EXISTING FIRST FLOOR PLAN (IN DORMER ROOF)

ARDMORE BRIMSCOMBE
FOR ANNIE & STEVE PARFITT

PLANNING APPLICATION
March 2024

 

COLAB
SPACE FOR COLLABORATIVE ARCHITECTURE

Drawing No. ARD/P/005-B