



ARDMORE | - PROPOSED GROUND FLOOR PLAN @ 1-50 WHEN PRINTED AT A3

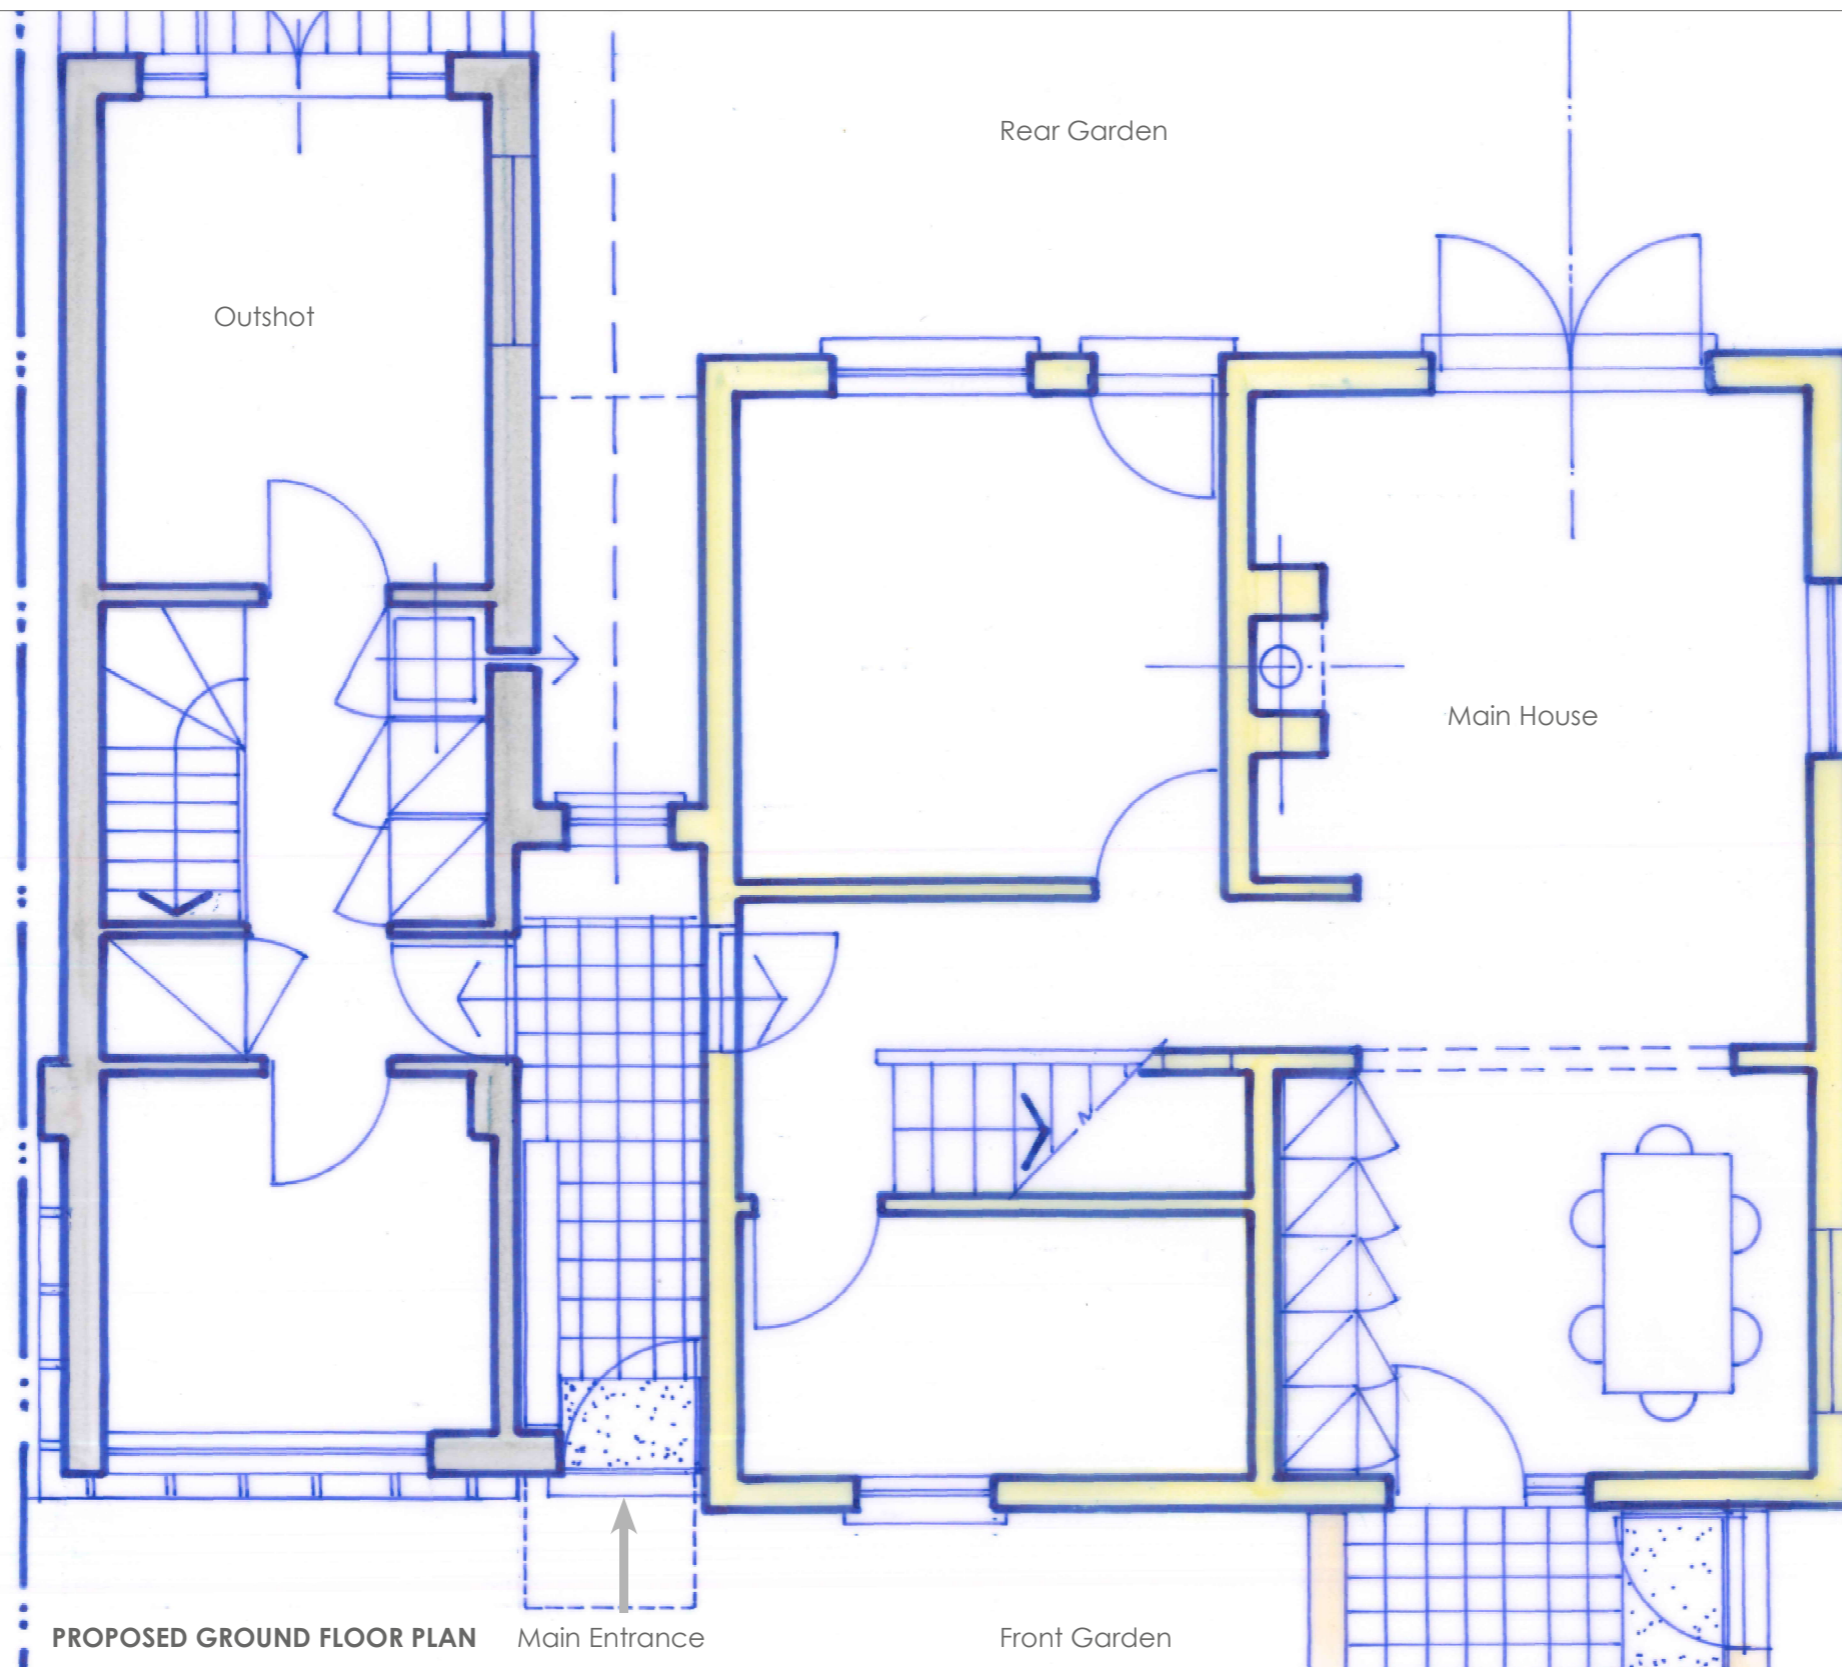

ARDMORE BRIMSCOMBE
FOR ANNIE & STEVE PARFITT

PLANNING APPLICATION
March 2024

 

COLAB
SPACE FOR COLLABORATIVE ARCHITECTURE

Drawing No. ARD/P/008-A