



Existing First Floor Plan
Scale - 1:100@A3

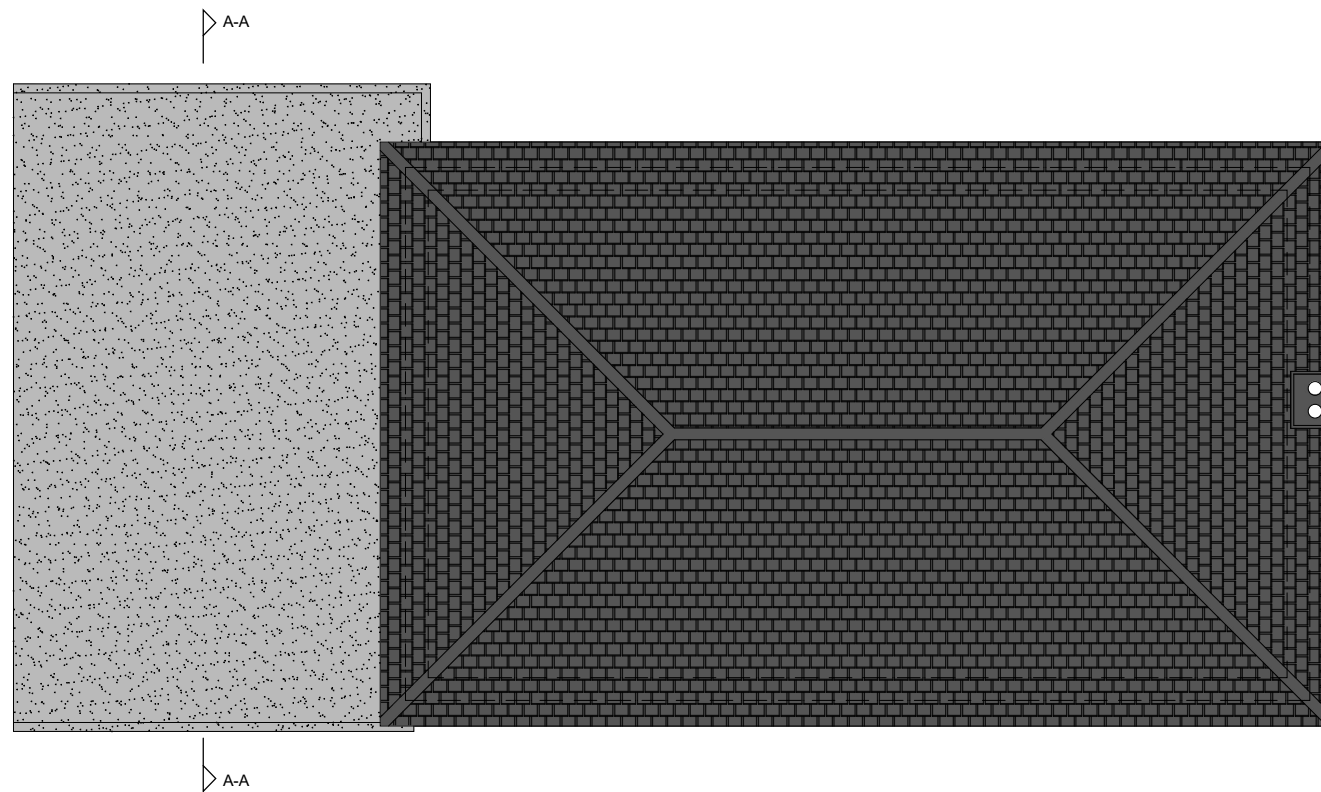

Existing Roof Plan
Scale - 1:100@A3

 

COPYRIGHT ©
 DETAILS OF THIS DRAWING ARE THE COPYRIGHT OF ASPIRE ARCHITECTURAL SERVICES LTD AND MUST NOT BE REPRODUCED OR COPIED WITHOUT PRIOR WRITTEN CONSENT.
 ANY ERRORS OR OMISSIONS ARE TO BE REPORTED TO THE ARCHITECT IMMEDIATELY.
 ALL PROPOSED ROAD AND JUNCTION ALTERATIONS SUBJECT TO HIGHWAYS ENGINEERS DETAILED DESIGN.
 REMOVAL OF ANY EXISTING TREE AND LANDSCAPED AREAS SUBJECT TO NEGOTIATIONS WITH LOCAL AUTHORITY PLANNING DEPT AND OTHER STATUTORY CONTROLS.
 ALL DRAWINGS TO BE READ IN CONJUNCTION WITH STRUCTURAL ENGINEERS DRAWINGS AND ALL RELATED ARCHITECTS AND CONSULTANT DRAWINGS AND OTHER RELEVANT INFORMATION.
 ANY CHANGES TO THE DRAWN DESIGN DURING CONSTRUCTION WORK SHOULD BE RECORDED AND REPORTED TO THE DESIGNER IMMEDIATELY.
 ASPIRE ARCHITECTURAL SERVICES LTD WILL NOT TAKE RESPONSIBILITY FOR ANY VARIATION MADE BY OTHERS TO THE DESIGN AND CONSTRUCTION DETAIL CONTAINED WITHIN THIS DRAWING.

LEGEND	
	EXISTING MASONRY WALL
	EXISTING STUD WALL
	EXISTING JOIST / RAFTER
	PROPOSED BLOCKWORK
	PROPOSED BRICKWORK
	PROPOSED STUDWORK
	DEMOLITION
	EXISTING BEAMS
	PROPOSED BEAMS
	EXISTING FOUL DRAINAGE
	PROPOSED FOUL DRAINAGE
	SURFACE WATER DRAINAGE
	EXISTING SKYLIGHTS
	PROPOSED SKYLIGHTS

ALL STRUCTURAL WORK IS SHOWN IN BLUE AND IS GENERAL REQUIREMENTS. FOR FULL INFORMATION PLEASE REVIEW AND FOLLOW IN STRICT ACCORDANCE STRUCTURAL ENGINEER'S DESIGN AND CALCULATIONS.

REV	DATE	VARIATION



WWW.ASPIRE-AS.CO.UK
 UNIT 3, FOXHILLS FARM BUSINESS CENTRE
 LONGCROSS ROAD
 CHERTSEY
 KT16 0DN
 TEL: 01932 988520

Project
 30 ELLIS FARM CLOSE, WOKING, SURREY, GU22 9QN

Title
 EXISTING FIRST FLOOR AND ROOF PLAN

Drawn By AG	Checked ASPIRE	Date APR 24
----------------	-------------------	----------------

Drawing Number 2227-102	Revision -	Scale 1:100@A3
----------------------------	---------------	-------------------

Client
-

Planning