



FIRST FLOOR PLAN

HIGH STREET

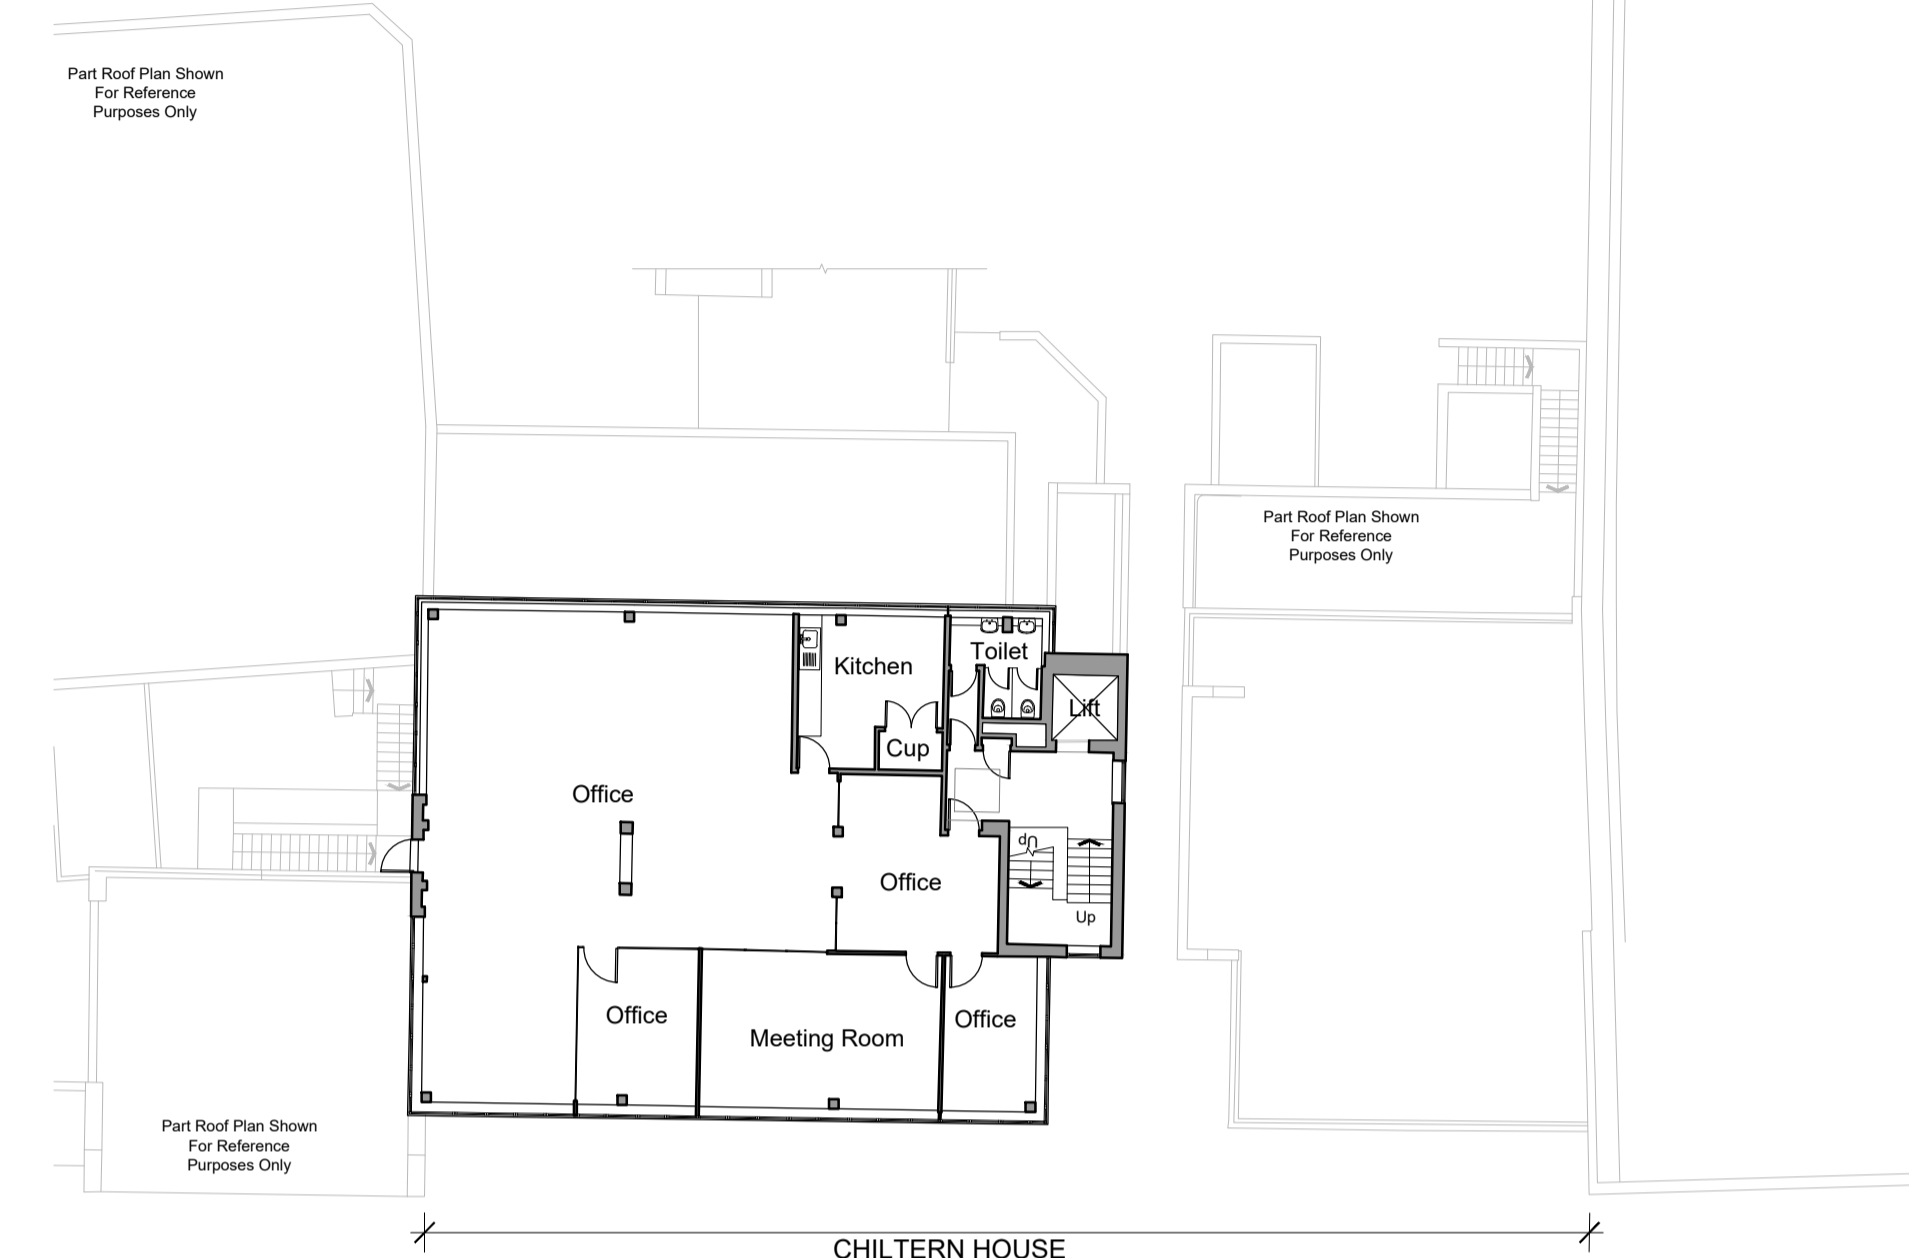


THIRD FLOOR PLAN

HIGH STREET

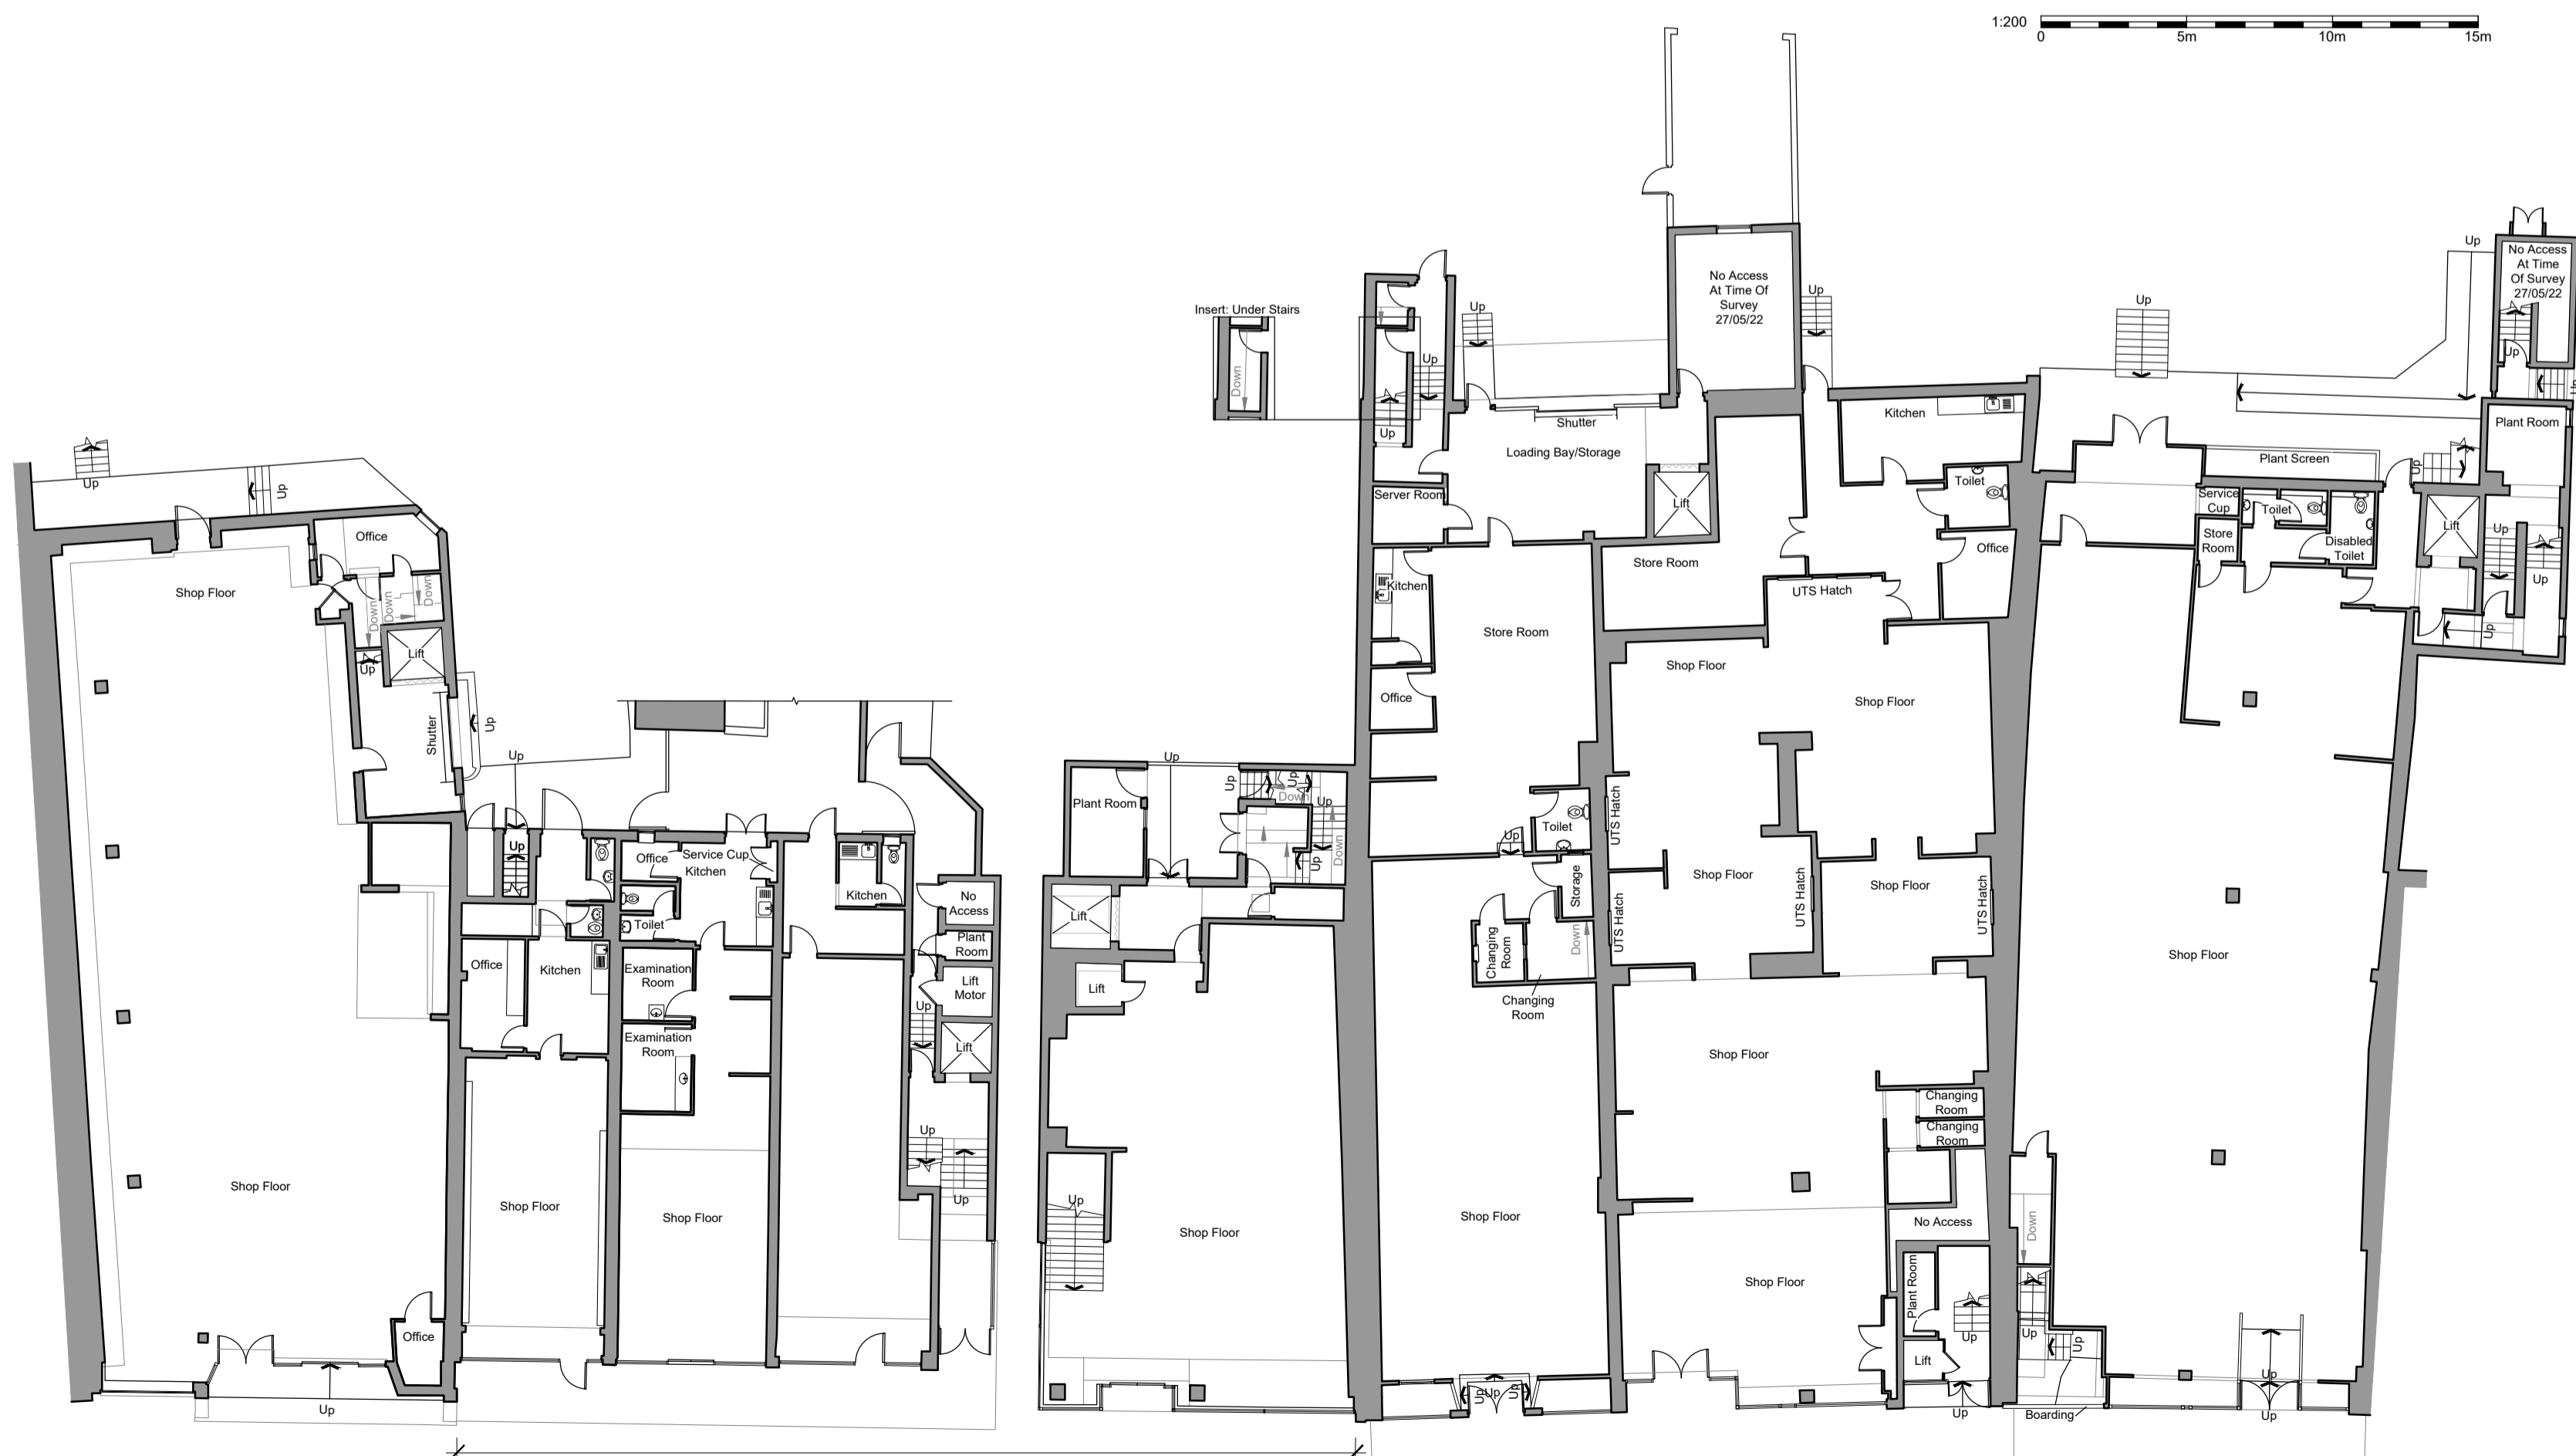

GROUND FLOOR PLAN

HIGH STREET

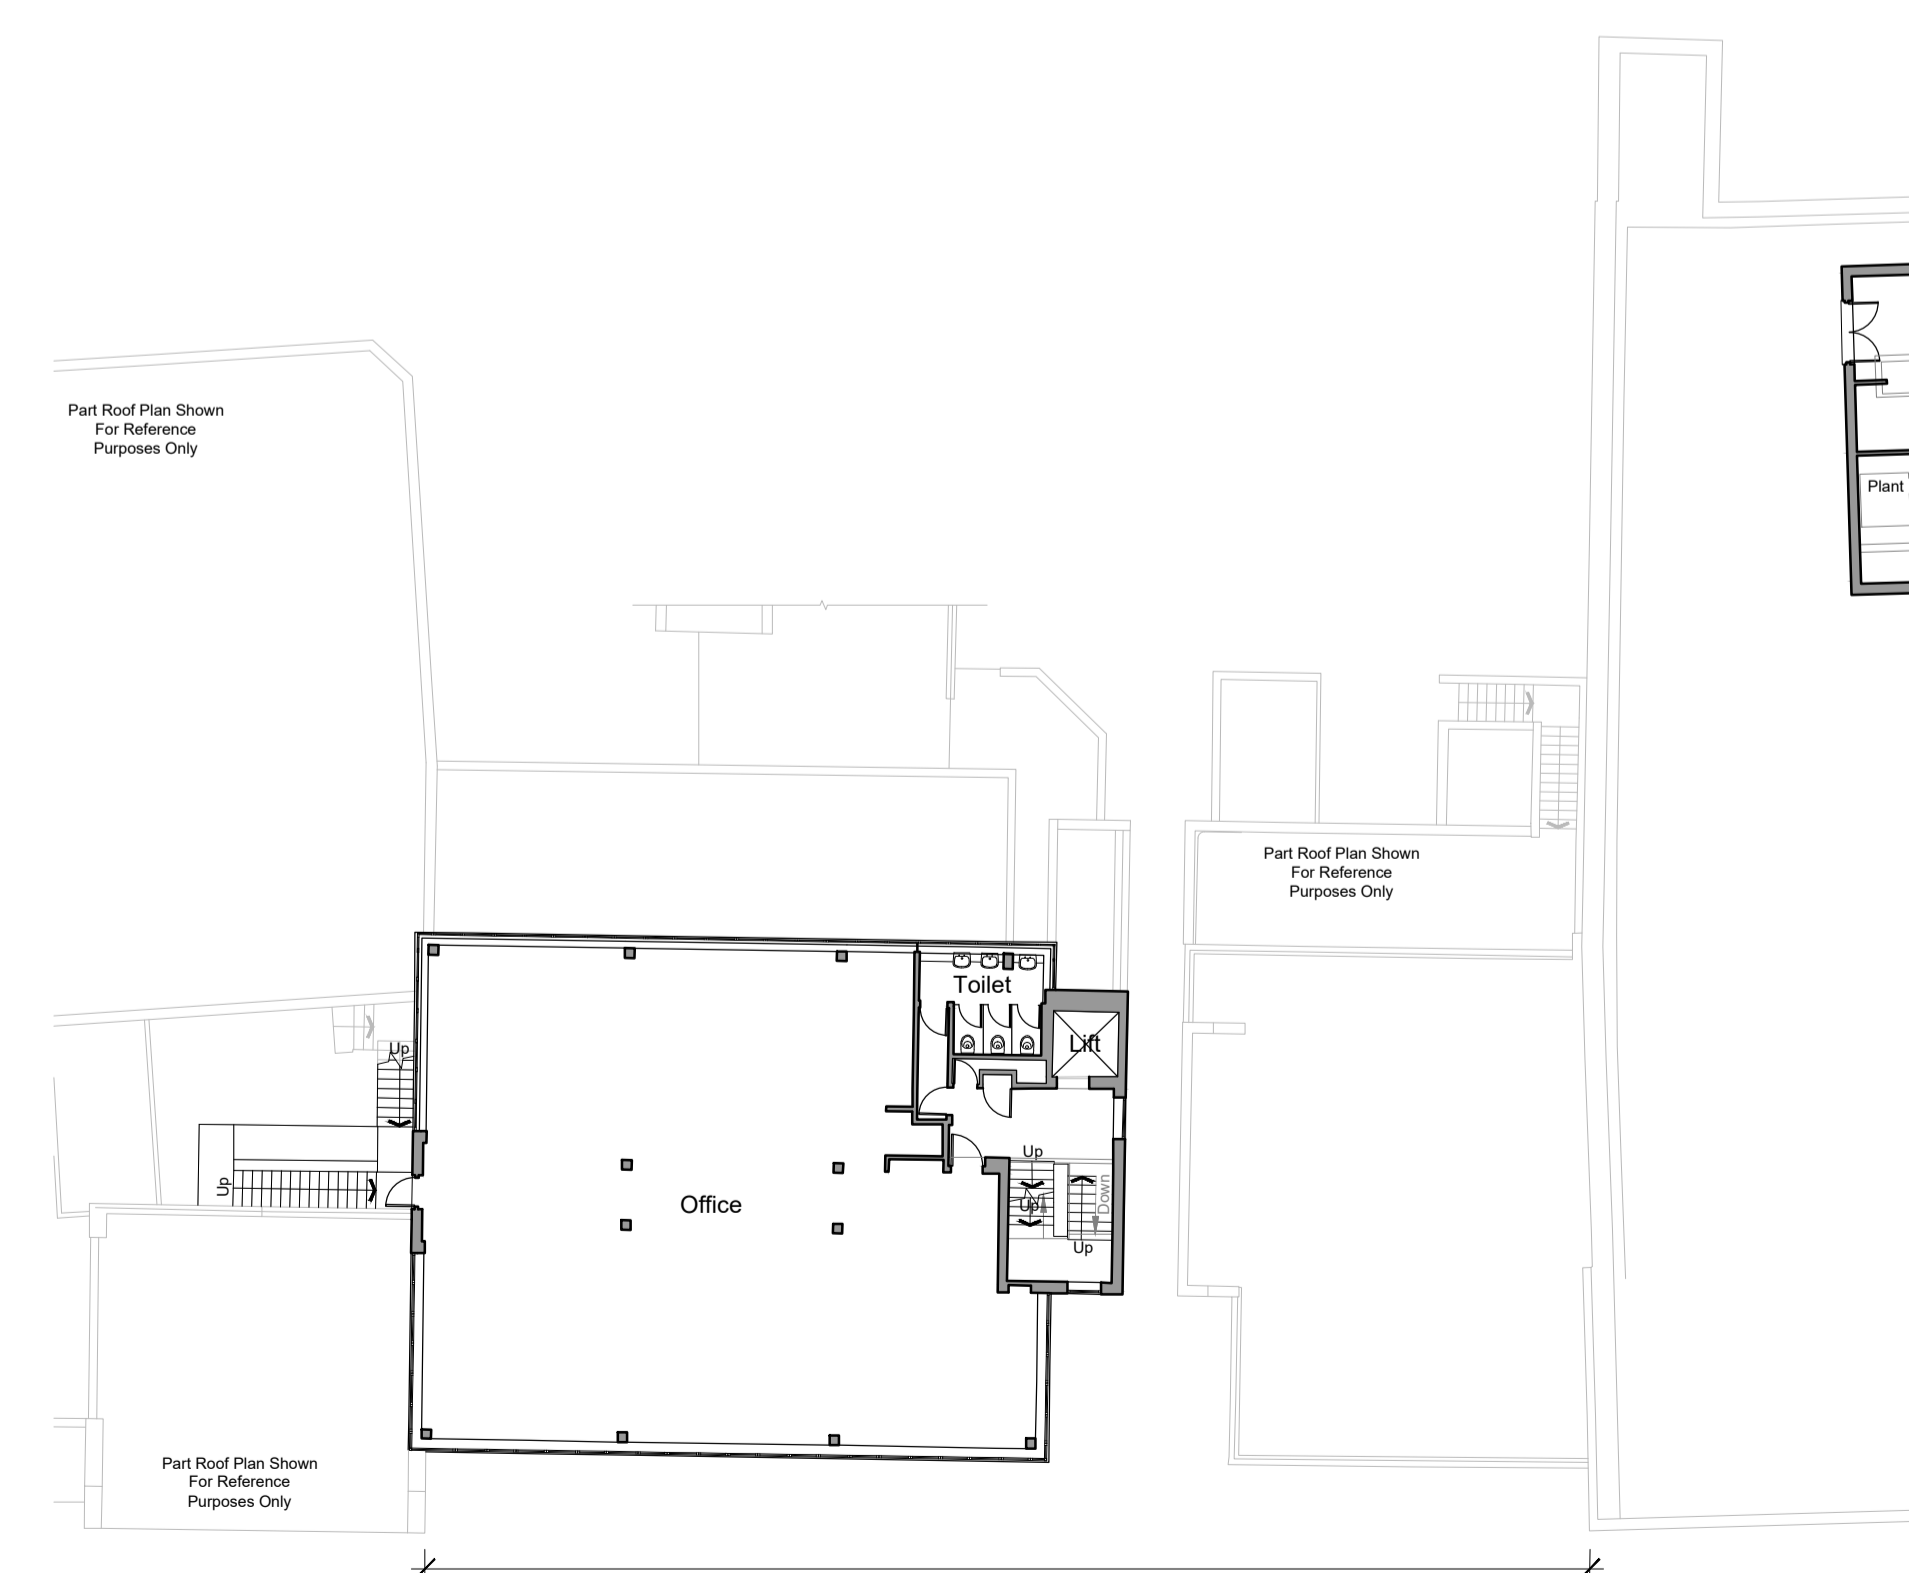

SECOND FLOOR PLAN

HIGH STREET

Rev	Date	Description

SORBON
ESTATES

Project
Chiltern House, High Street, Berkhamsted.

PD Application

Drawing
Existing Floor Plans

Date	Scale @ A1	Drawn
28.02.2024	1:200	jd
Drawing number	Revision	
HSB-CHLTN_PLN_002	-	