



FIRST FLOOR PLAN

HIGH STREET

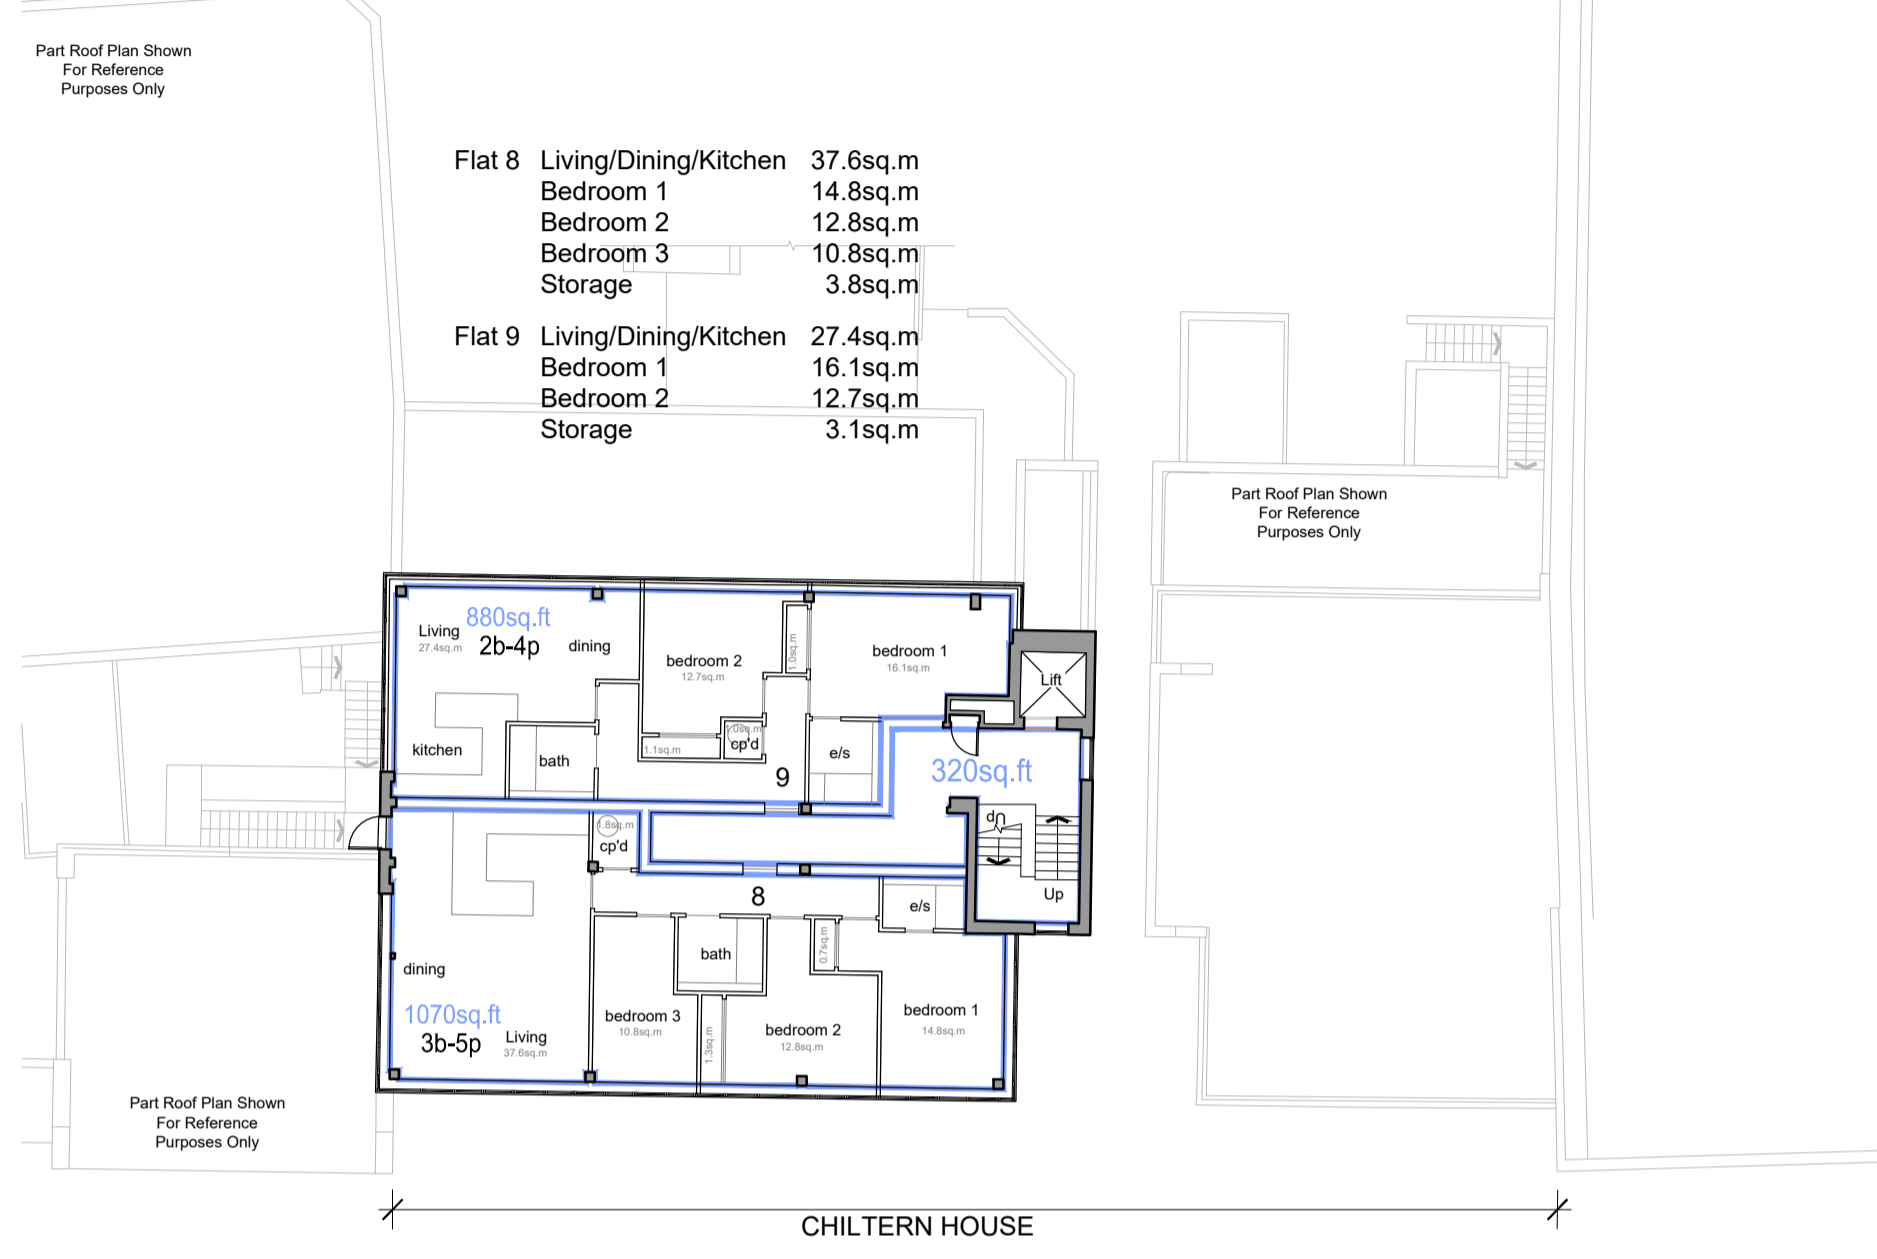


THIRD FLOOR PLAN

HIGH STREET

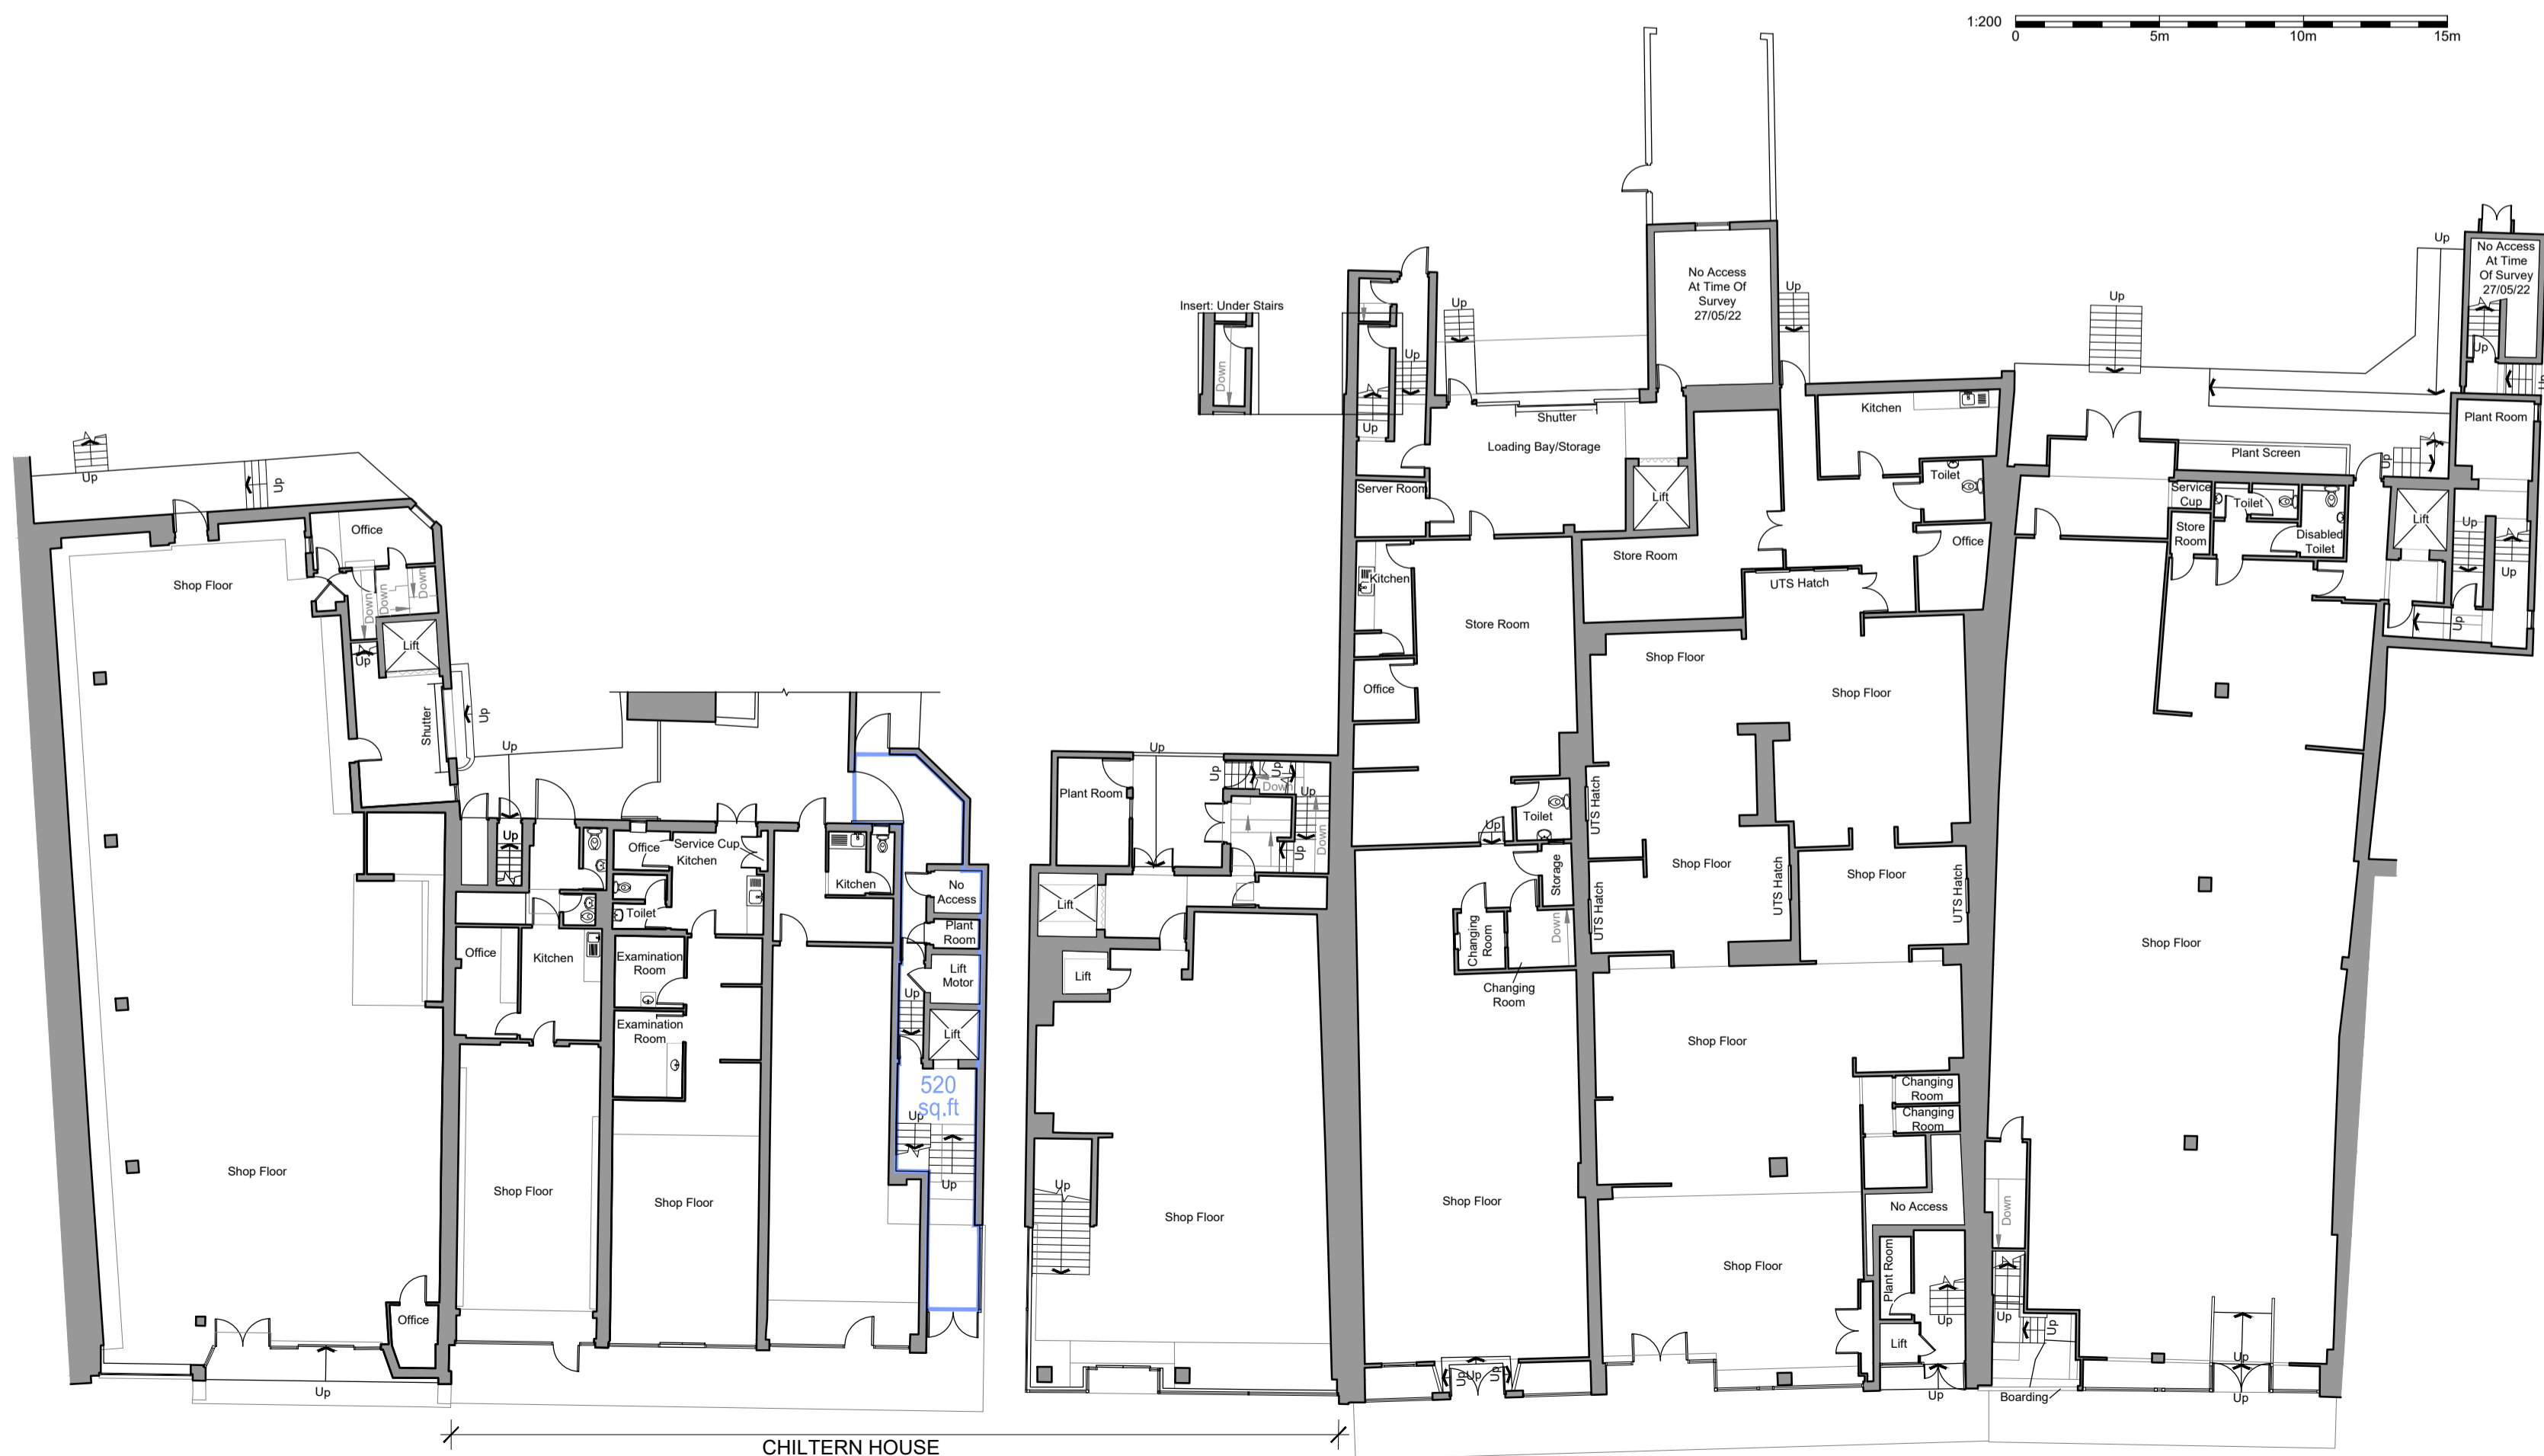

GROUND FLOOR PLAN

HIGH STREET

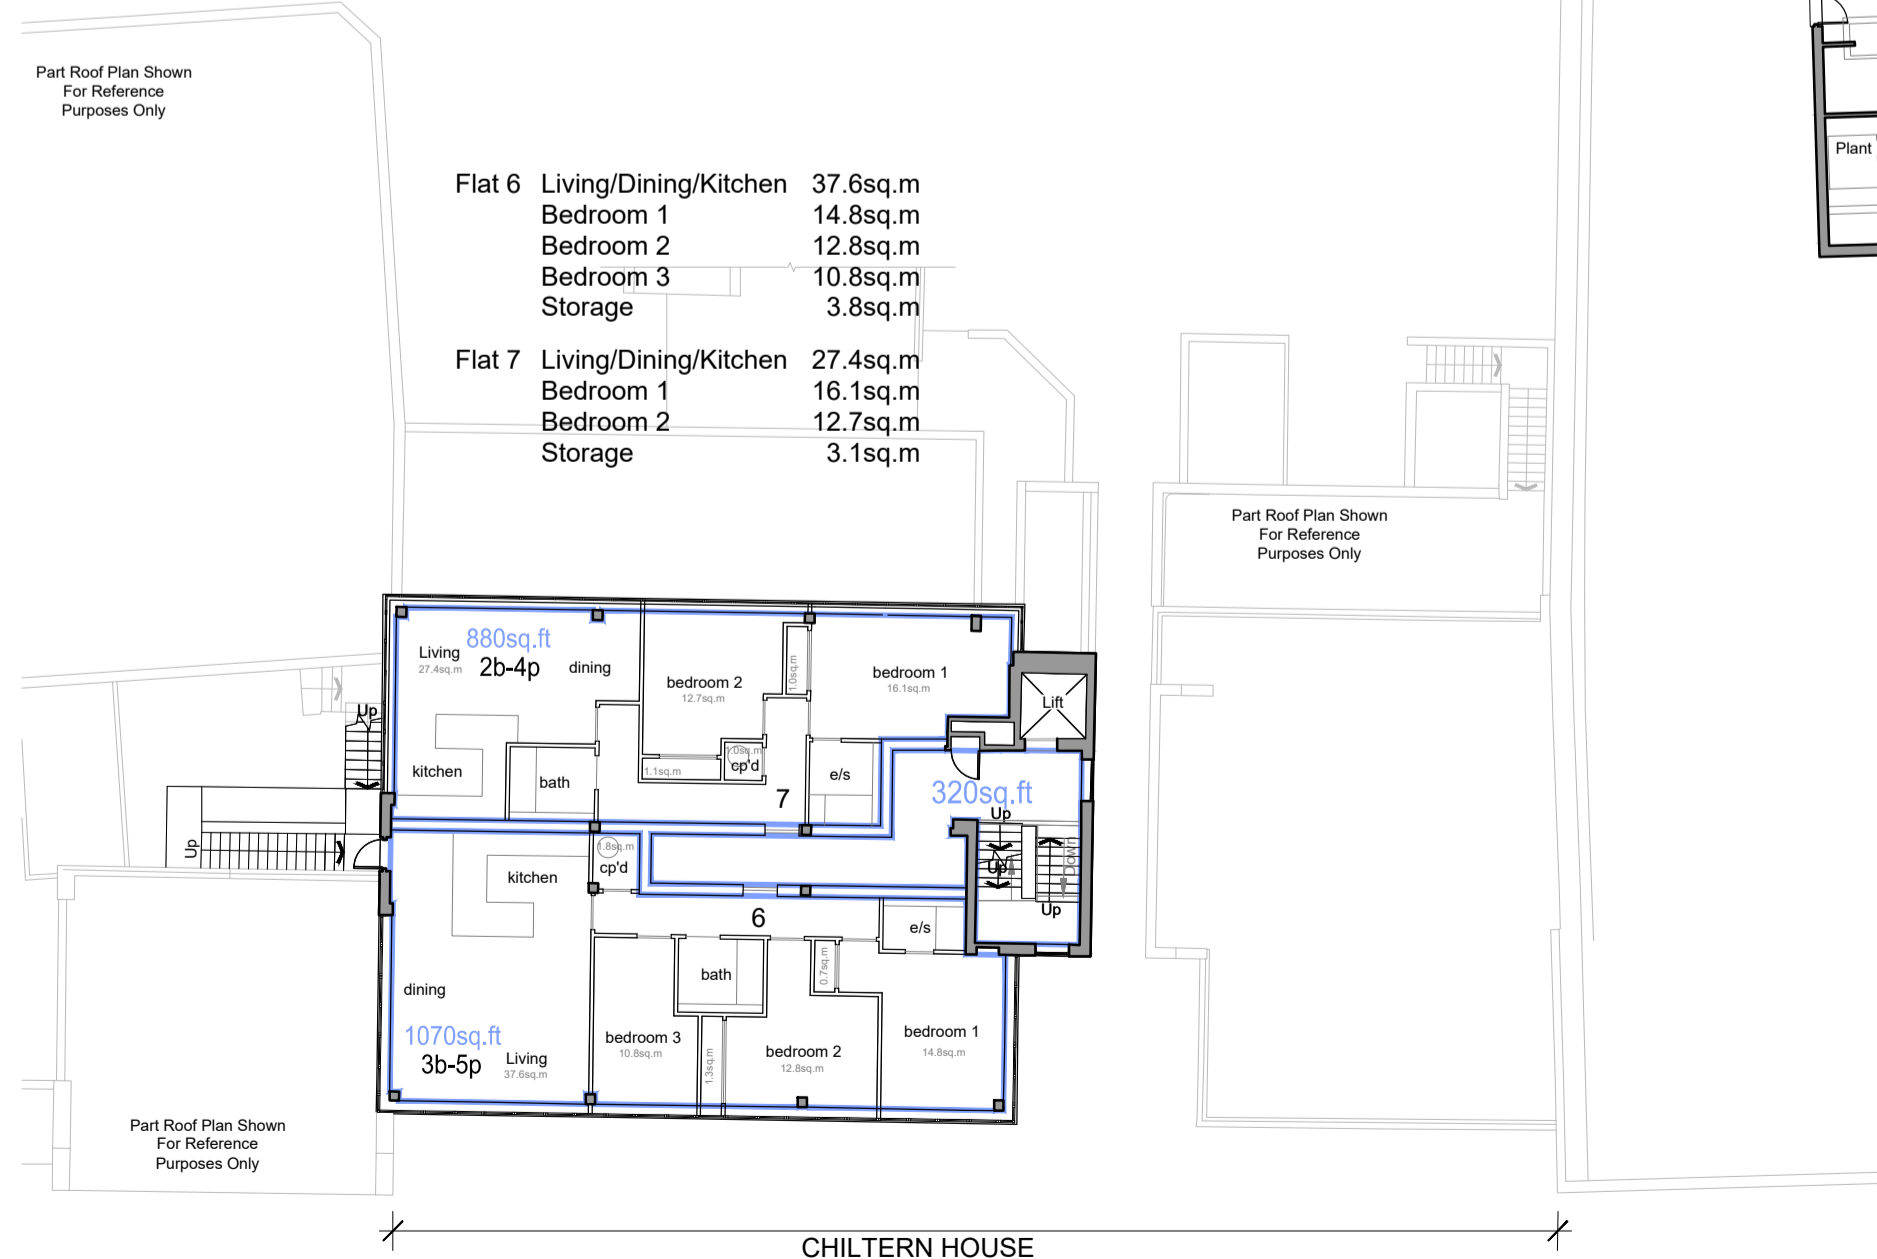

SECOND FLOOR PLAN

HIGH STREET

Rev	Date	Description

SORBON
ESTATES

Project
Chiltern House, High Street, Berkhamsted.

PD Application

Drawing
Proposed Floor Plans for Residential Conversion

Date 07.03.2024	Scale @ A1 1:200	Drawn jd
Drawing number HSB-CHLTN_PLN_003-Ait	Revision	