




REAR ELEVATION

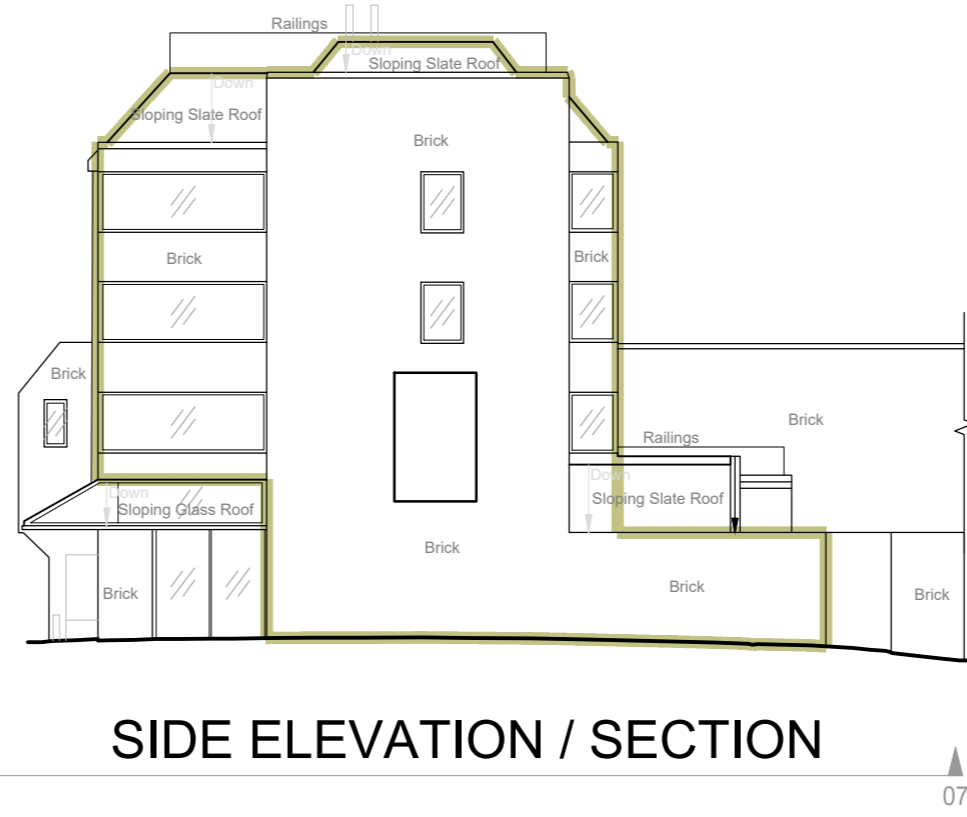


SIDE ELEVATION / SECTION

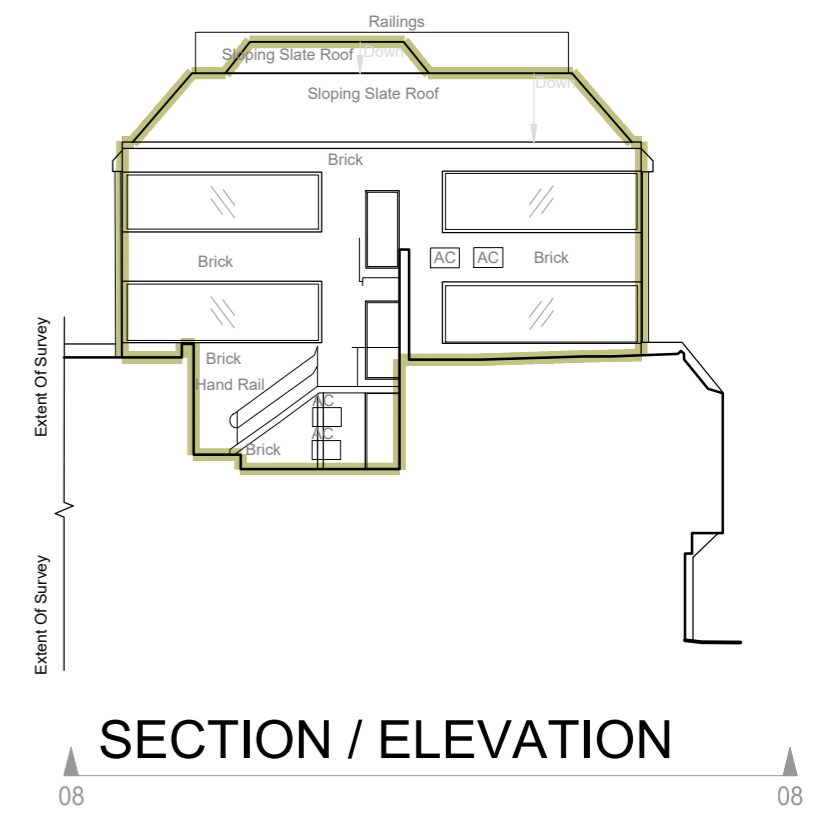


SECTION / ELEVATION

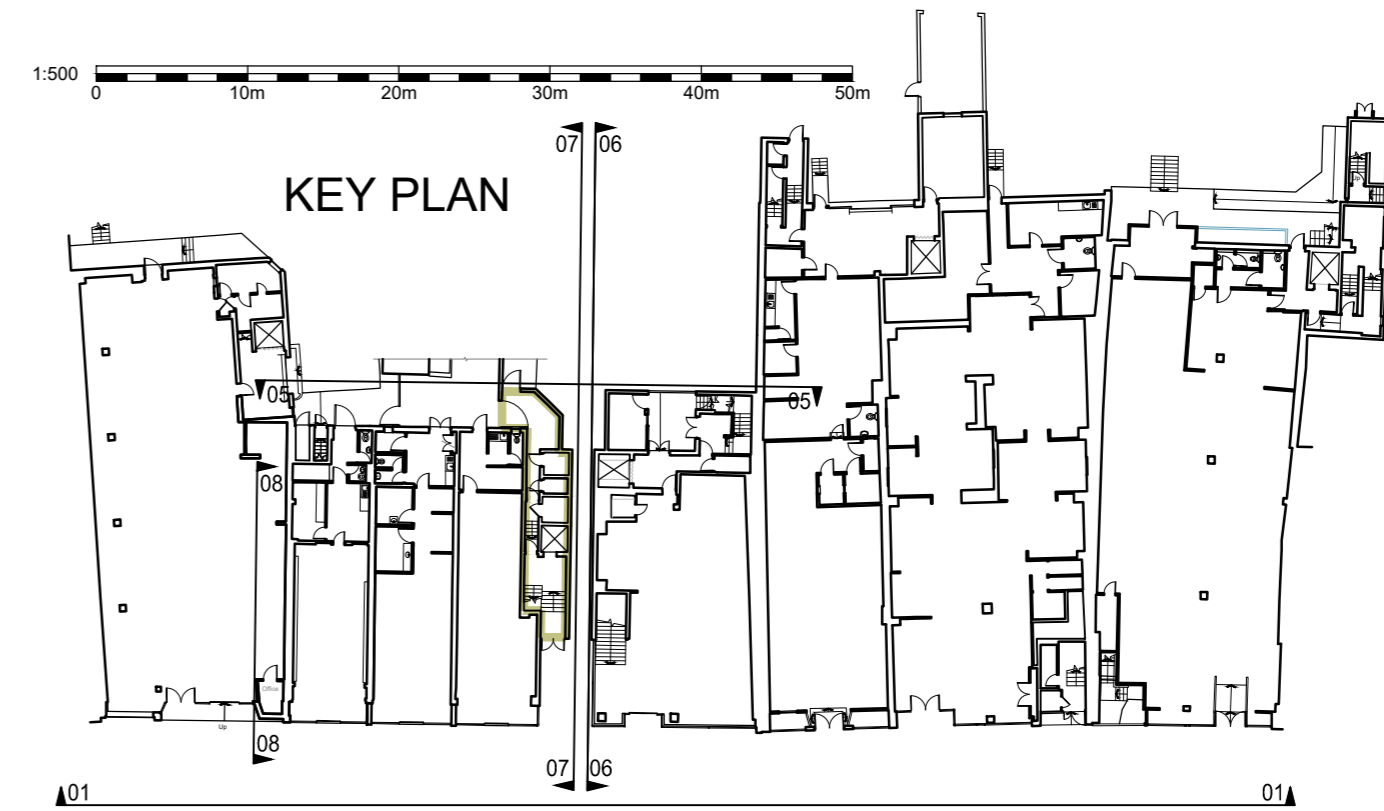

KEY PLAN

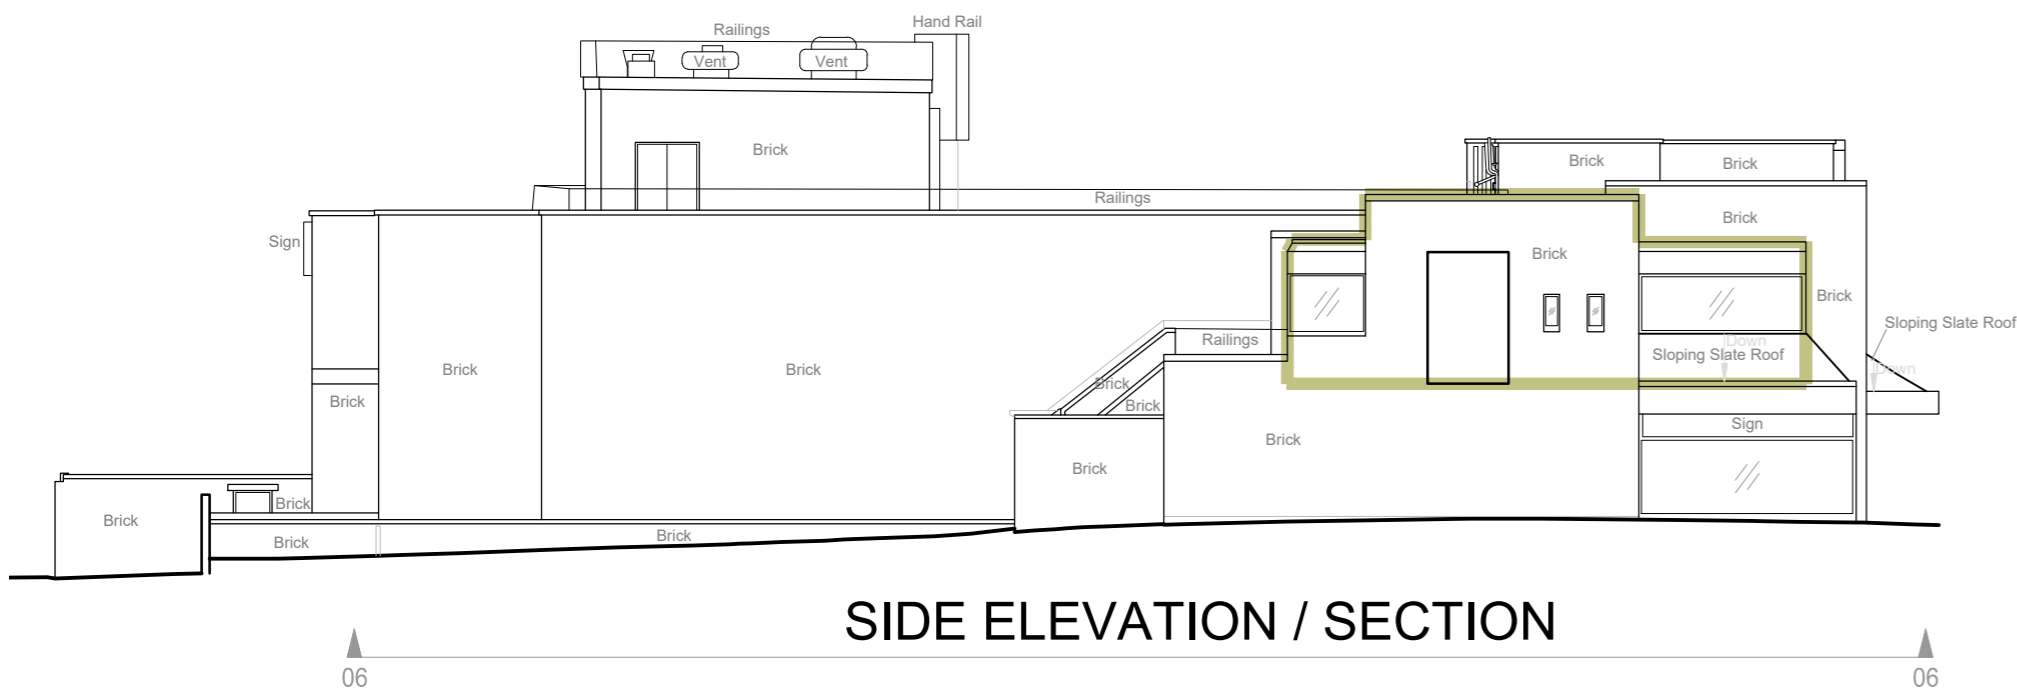

SIDE ELEVATION / SECTION

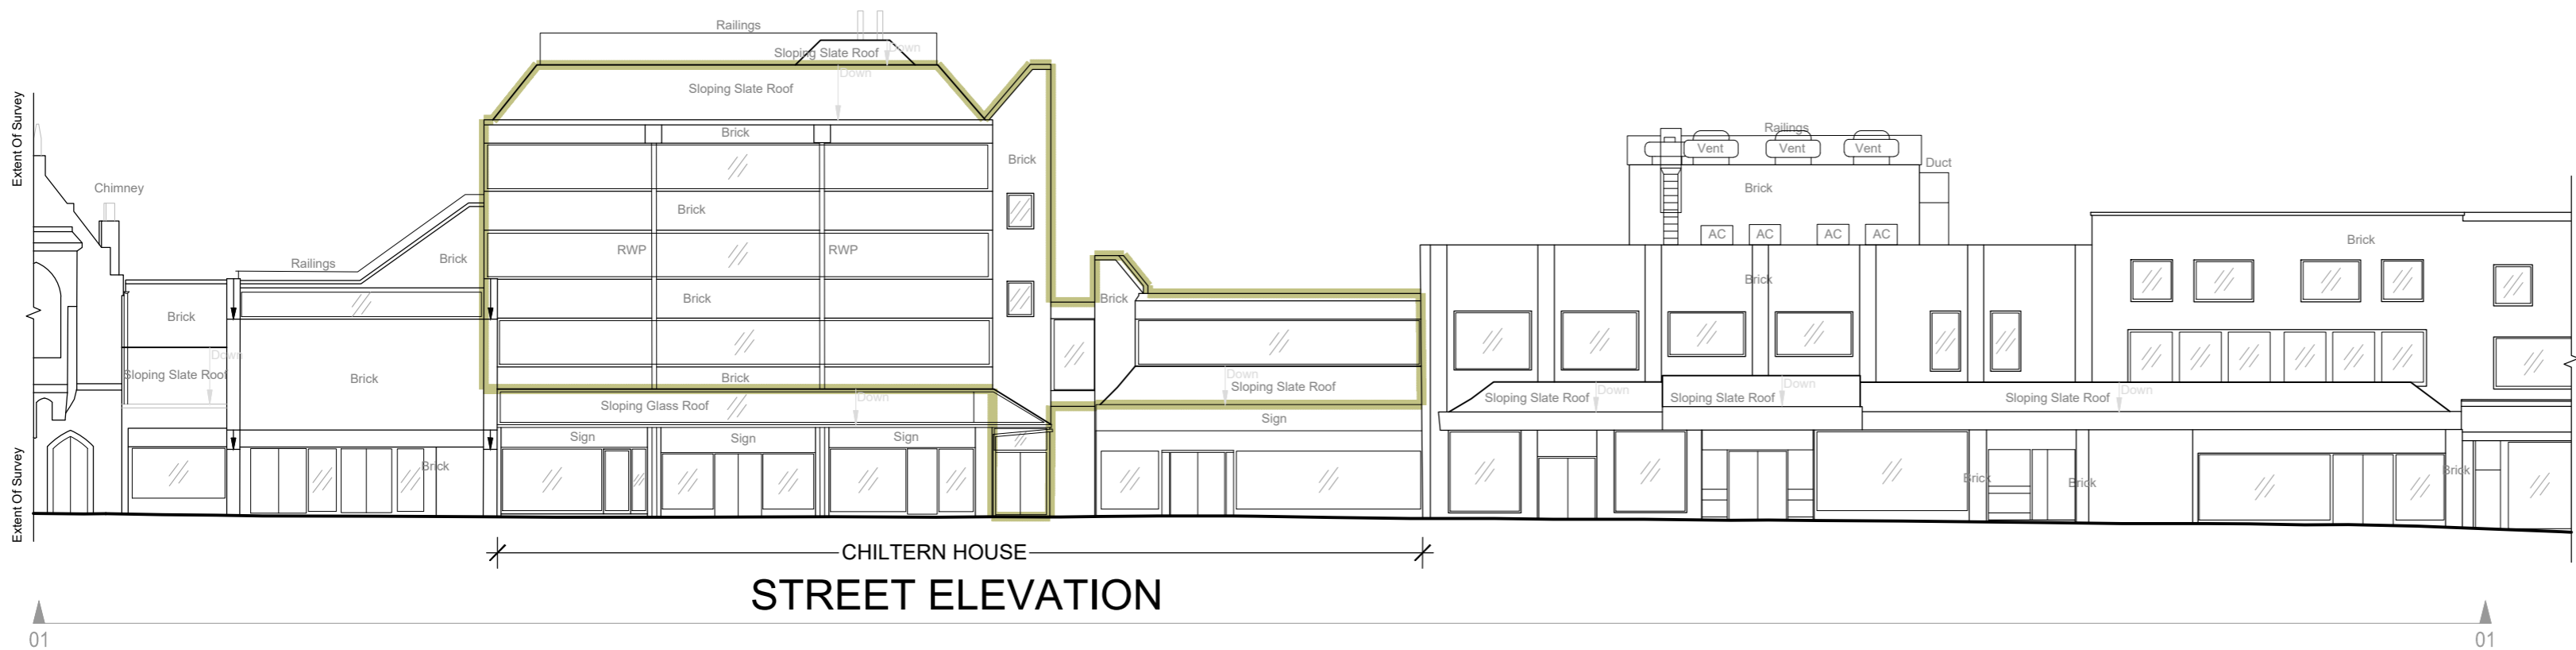

CHILTERN HOUSE
STREET ELEVATION

Rev	Date	Description
..		
...		

SORBON
ESTATES

Project
Chiltern House, High Street, Berkhamsted.

PD Application

Drawing

Elevations / Sections

Date
28.02.2024

Scale @ A2
1:200

Drawn
jd

Drawing number
HSB-CHLTN_PLN_004

Revision
-