



Nick Willson Architects

Second Home
 68 Hanbury Street
 London
 E1 5JL
 www.nickwillsonarchitects.com

Notes:

All dimensions to be confirmed by contractor on site.
 Do not scale from drawings.

Scale 1:50

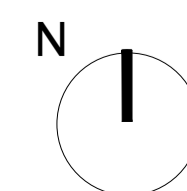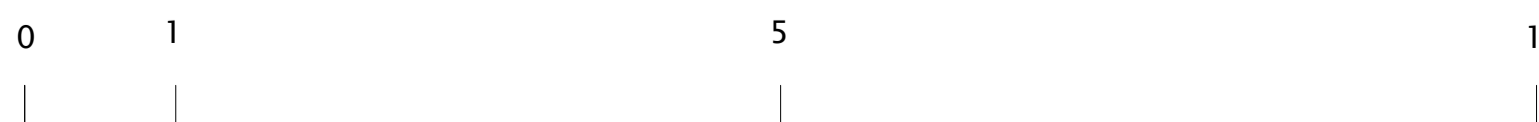

Rev	Date	Description	By	Ck

Project Moorlake, Tolpits Ln, Northwood, Watford WD18 9ET		Project description Garage		Scale 1:100@A1	Job No 0240
Title Proposed Roof Plan		Stage Planning		Drawing No A201	Rev 01

Project description Garage		Scale 1:100@A1	Job No 0240
Stage Planning		Drawing No A201	Rev 01

Project description Garage		Scale 1:100@A1	Job No 0240
Stage Planning		Drawing No A201	Rev 01