
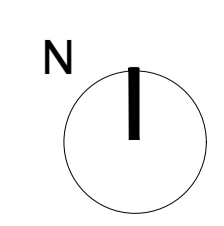


Nick Willson Architects

Second Home
 68 Hanbury Street
 London
 E1 5JL
 www.nickwillsonarchitects.com

Notes:
 All dimensions to be confirmed by contractor on site.
 Do not scale from drawings.

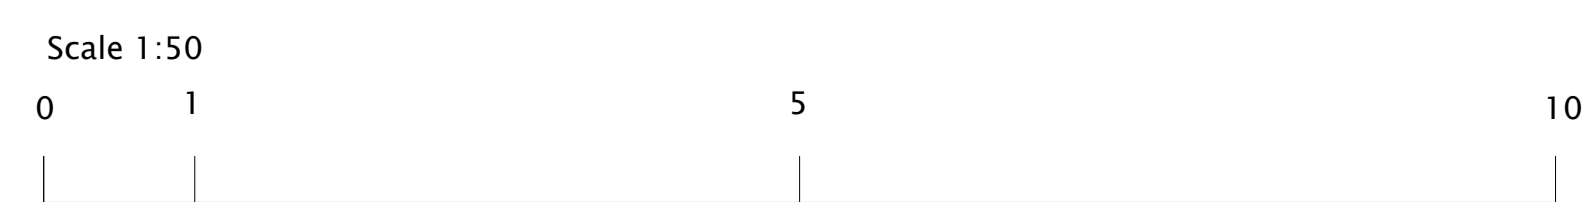

Rev	Date	Description	By	Ck

Project Moorlake, Tolpits Ln, Northwood, Watford WD18 9ET	Project description Garage	Scale 1:100@A1	Job No 0240
Title Proposed Ground Floor Plan	Stage Planning	Drawing No A200	Rev 01

Project description Garage	Scale 1:100@A1	Job No 0240
Stage Planning	Drawing No A200	Rev 01