






Side, North Elevation

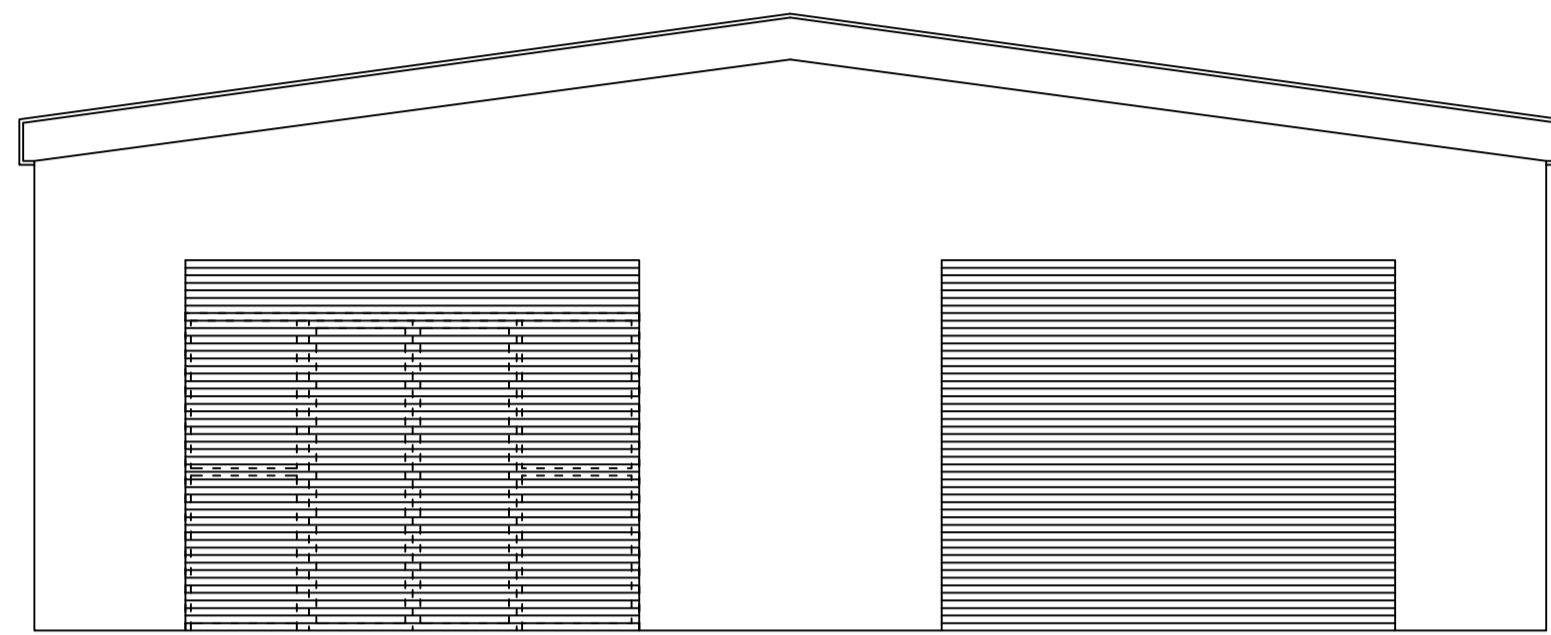


Front Entrance, West Elevation

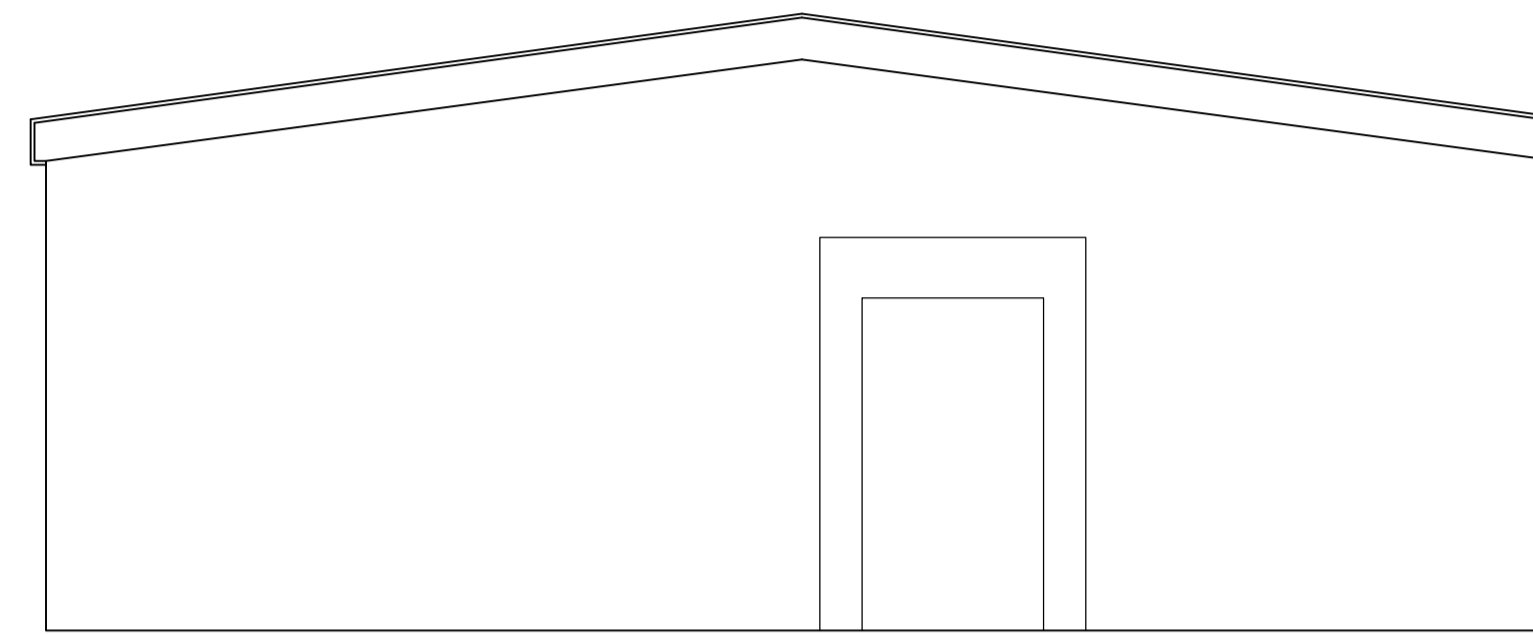

Back, East Elevation

 

Side Entrance, South Elevation


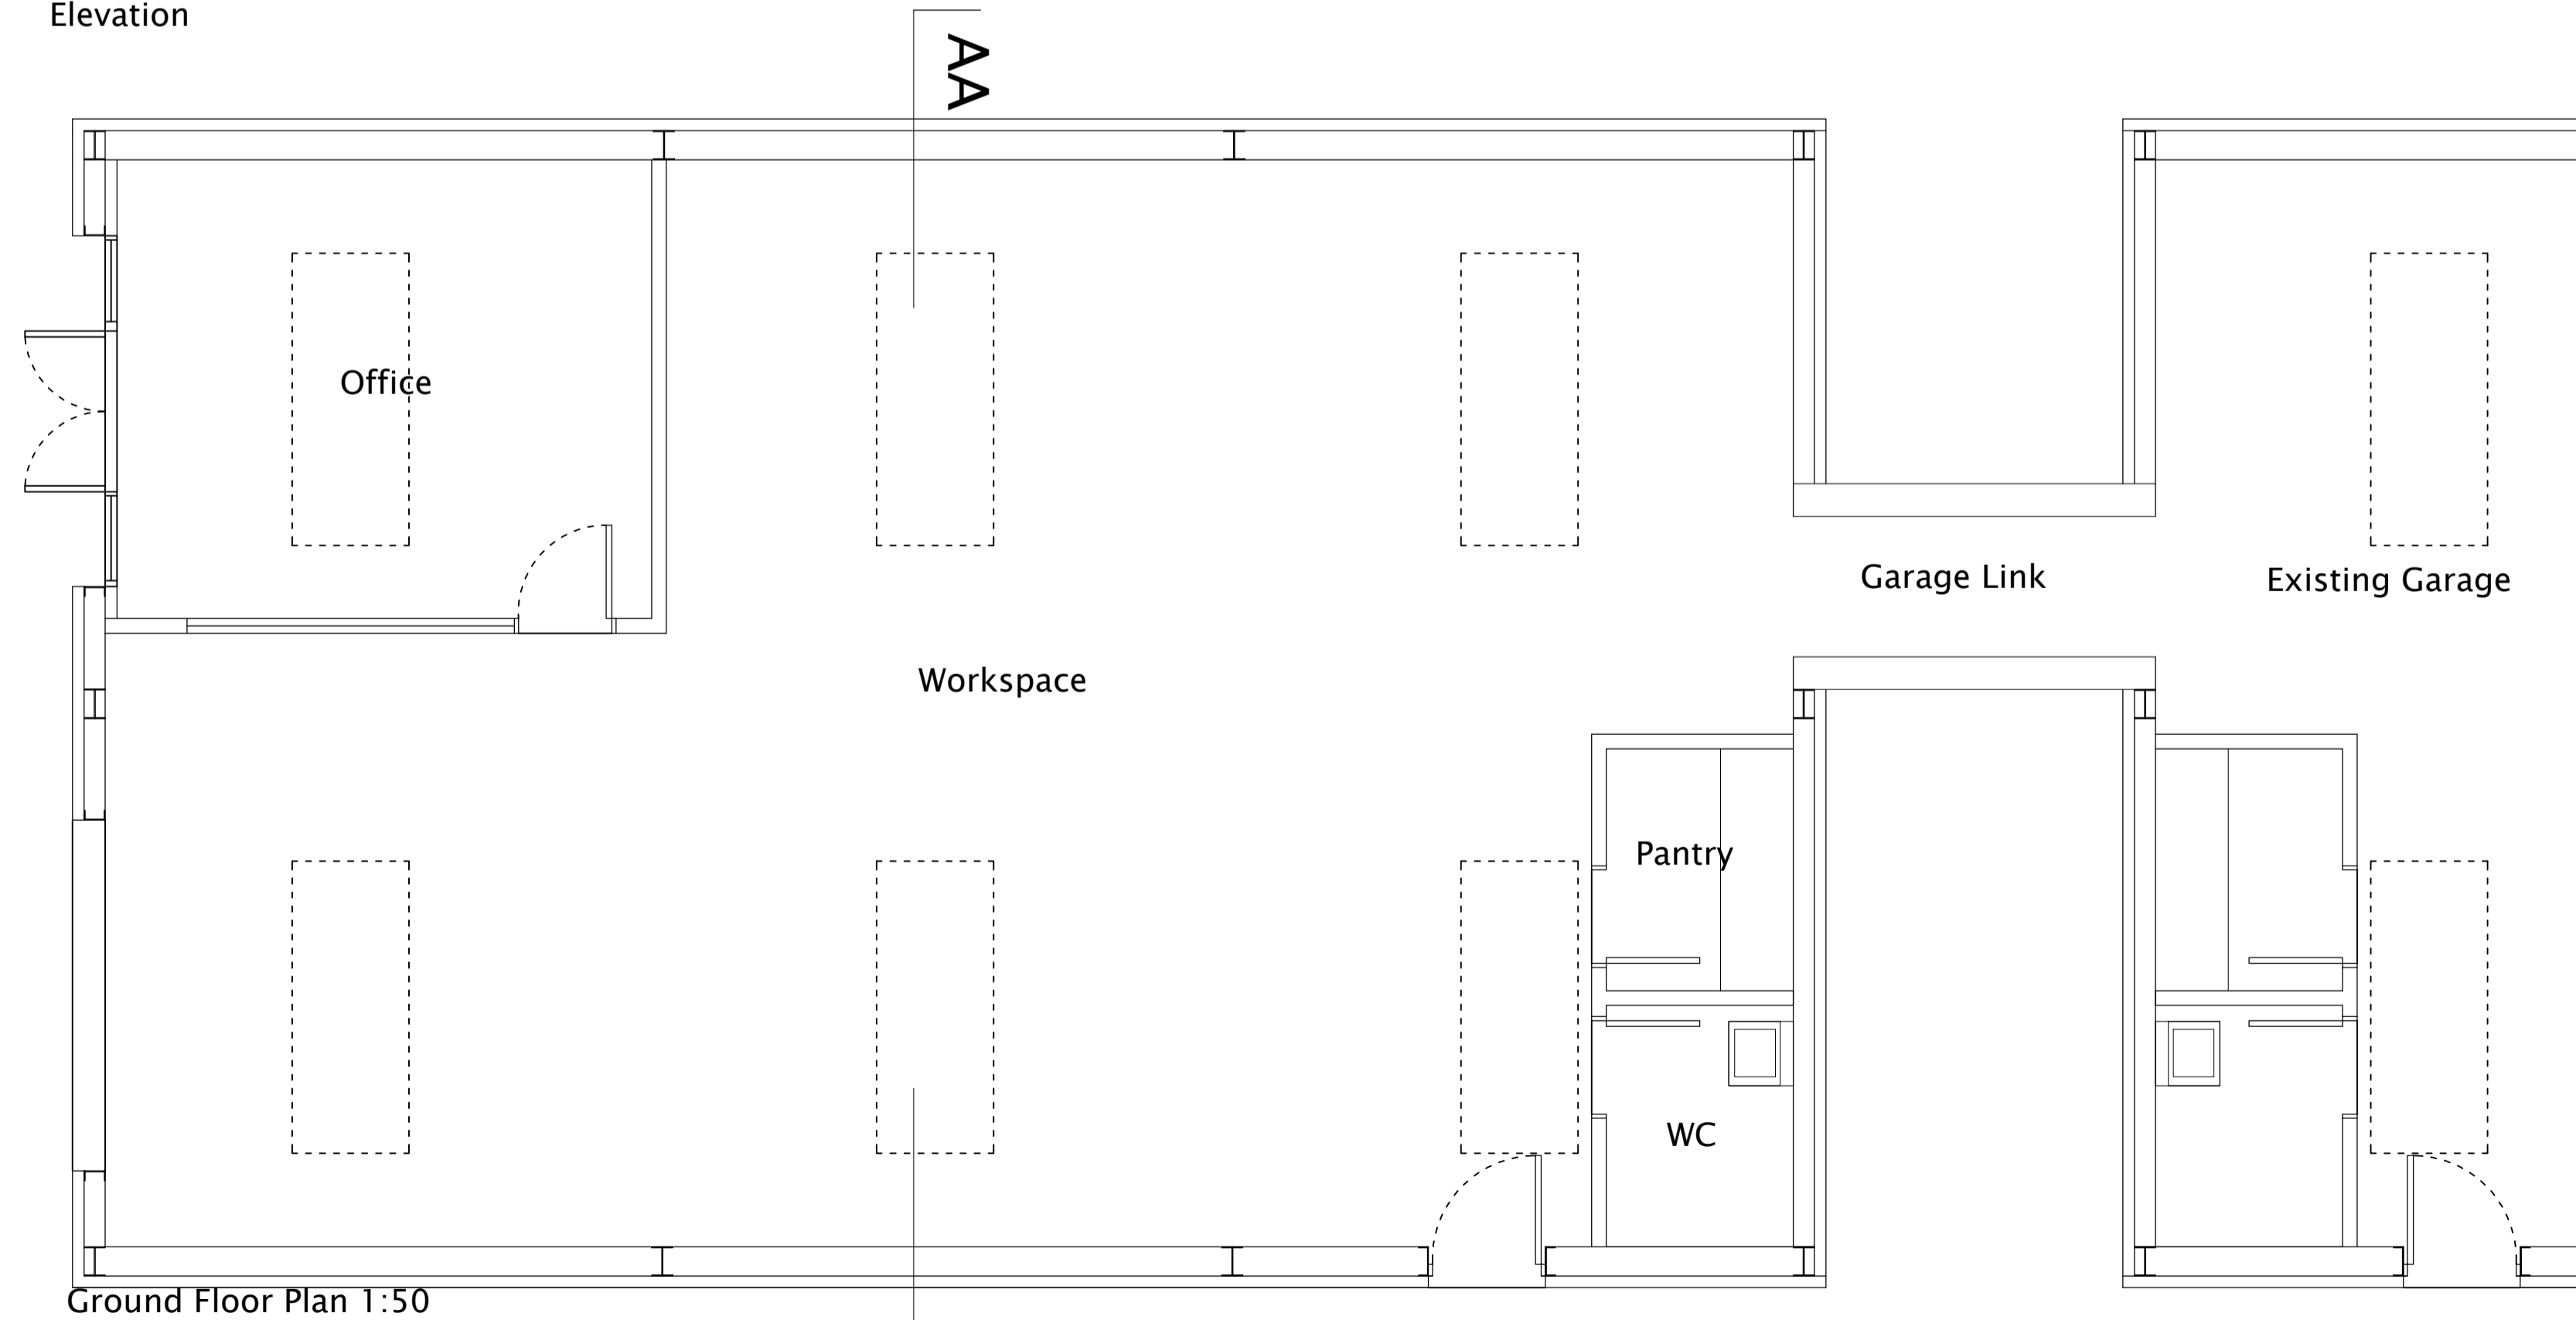


Ground Floor Plan 1:50

Notes:

All dimensions to be confirmed by contractor on site.  
Do not scale from drawings.

Scale 1:50

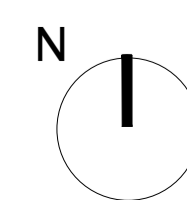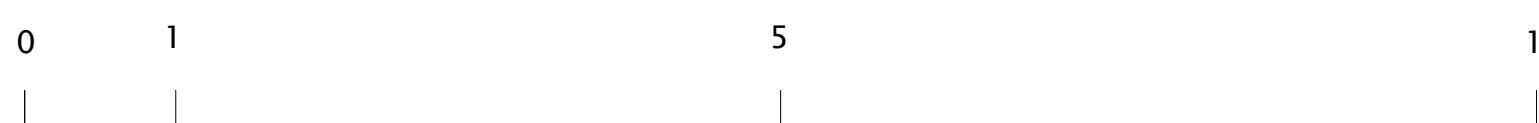

Rev	Date	Description	By	Ck

Project  
Moorlake, Tolpits Ln,  
Northwood, Watford WD18  
9ET

Project description  
Garage

Scale  
1:50@A1

Job No  
0240

Title  
Proposed Plan and  
Elevation Plan

Stage  
Planning

Drawing No  
A211

Rev  
00