


26  
Lumsden Way

36  
Lumsden Way

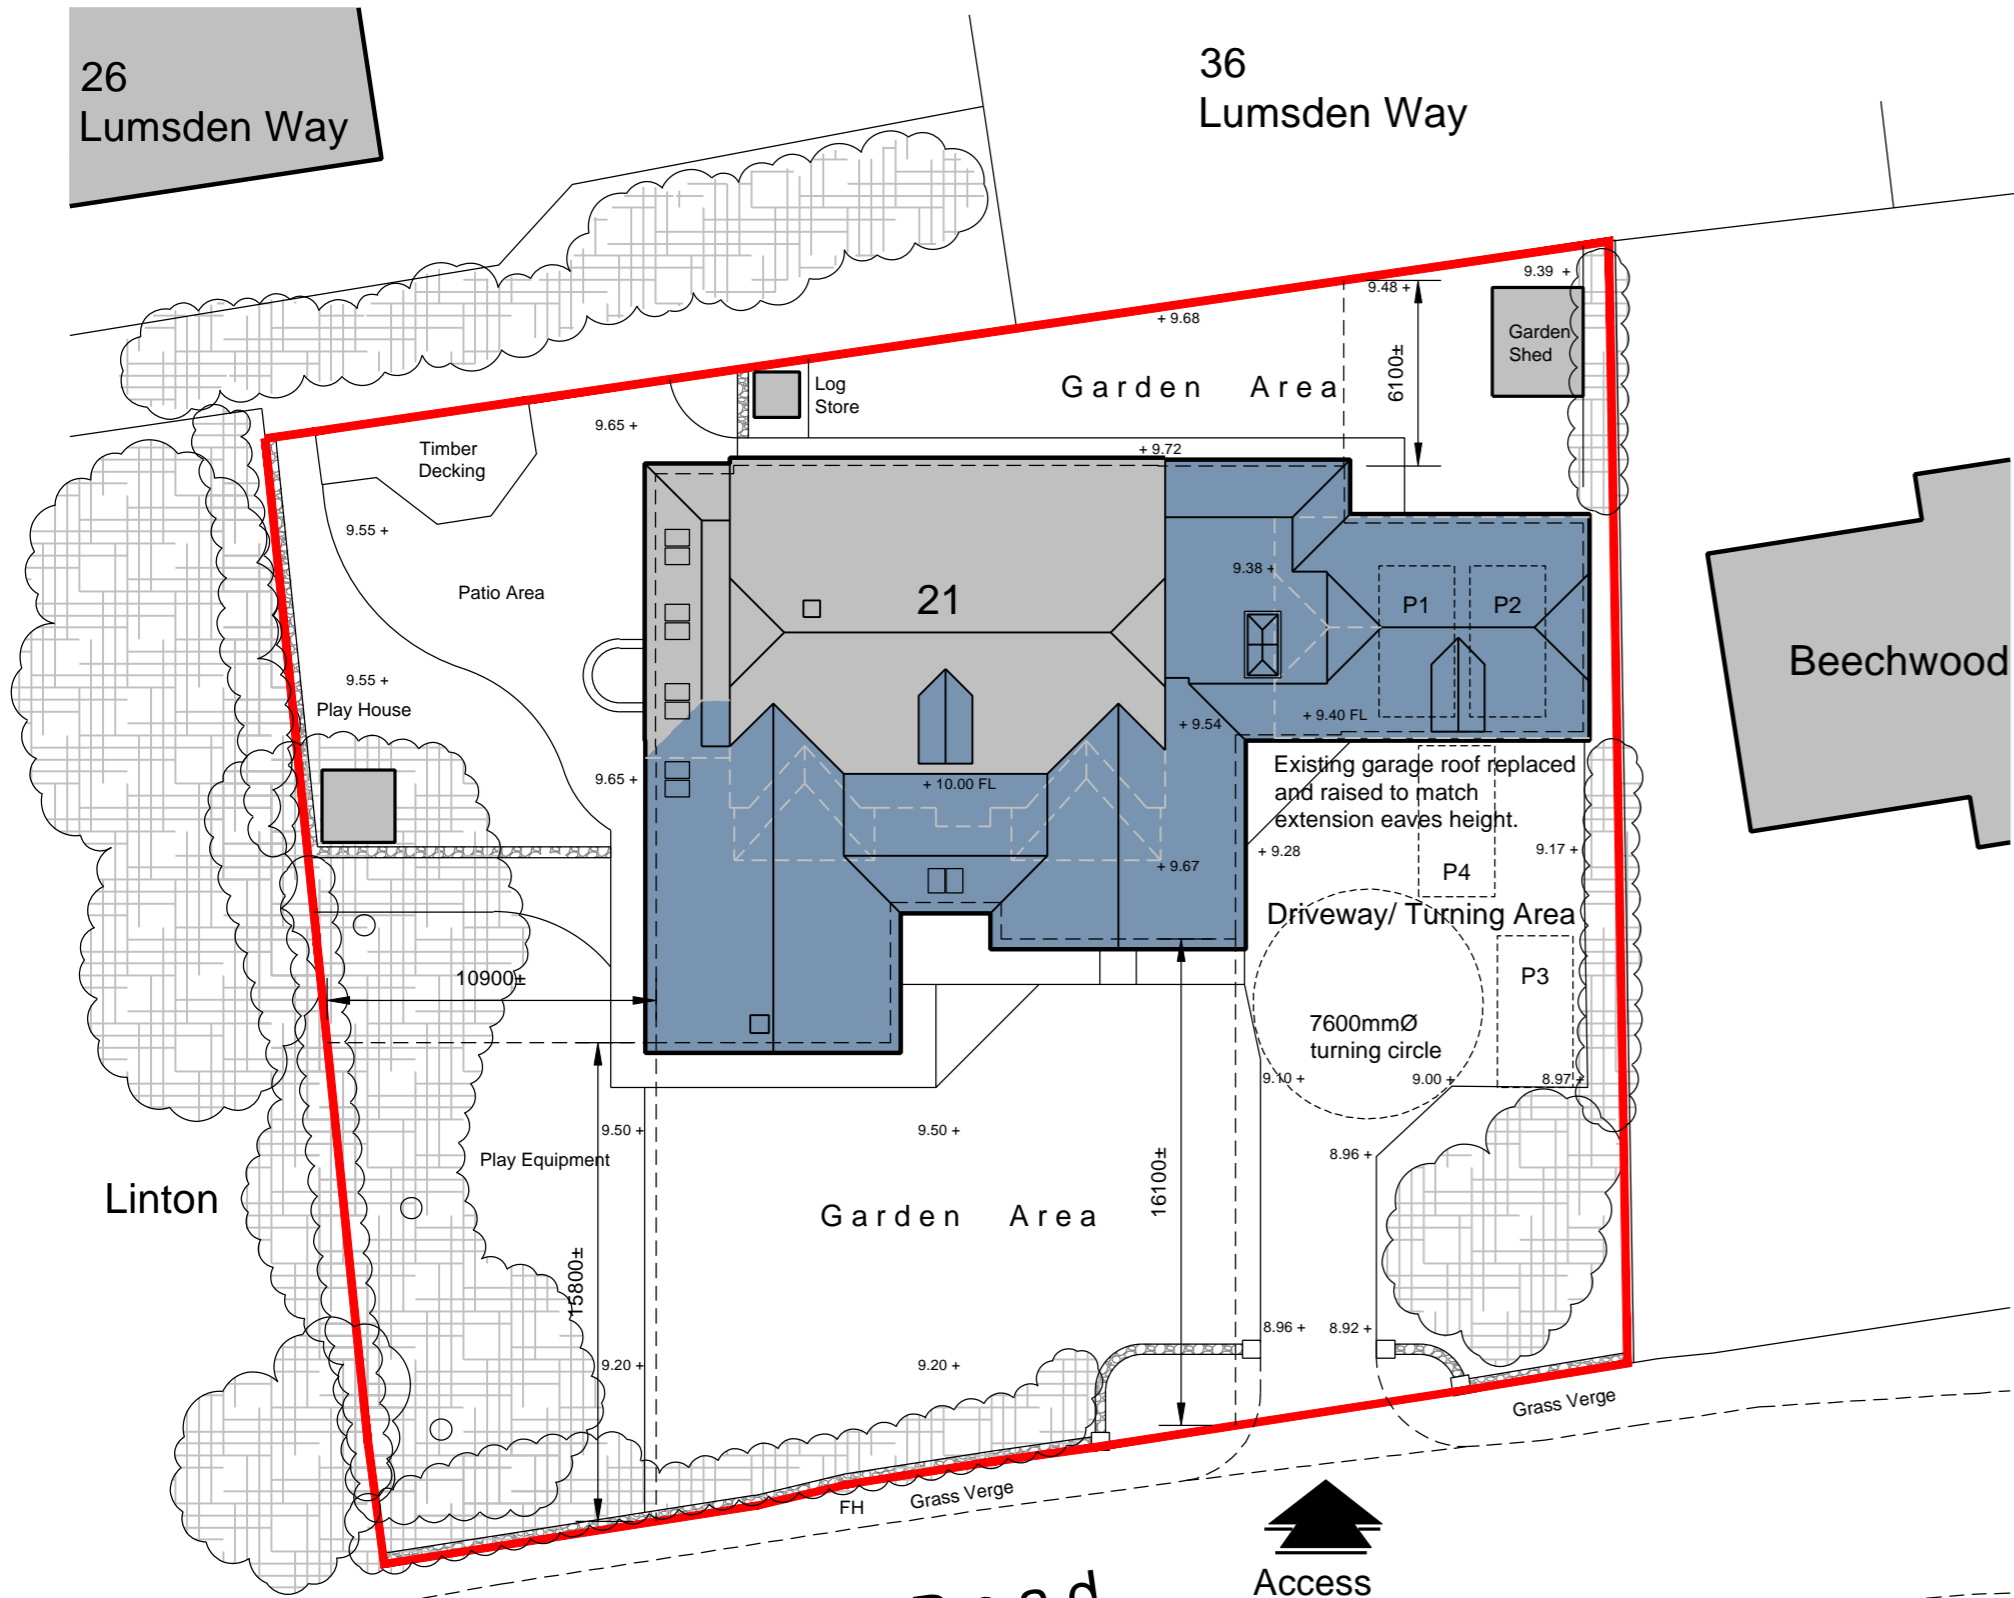



North Beach Road

Egie Road


Public Open Space

8  
North Beach Road

Site Layout Plan : Scale 1 : 250

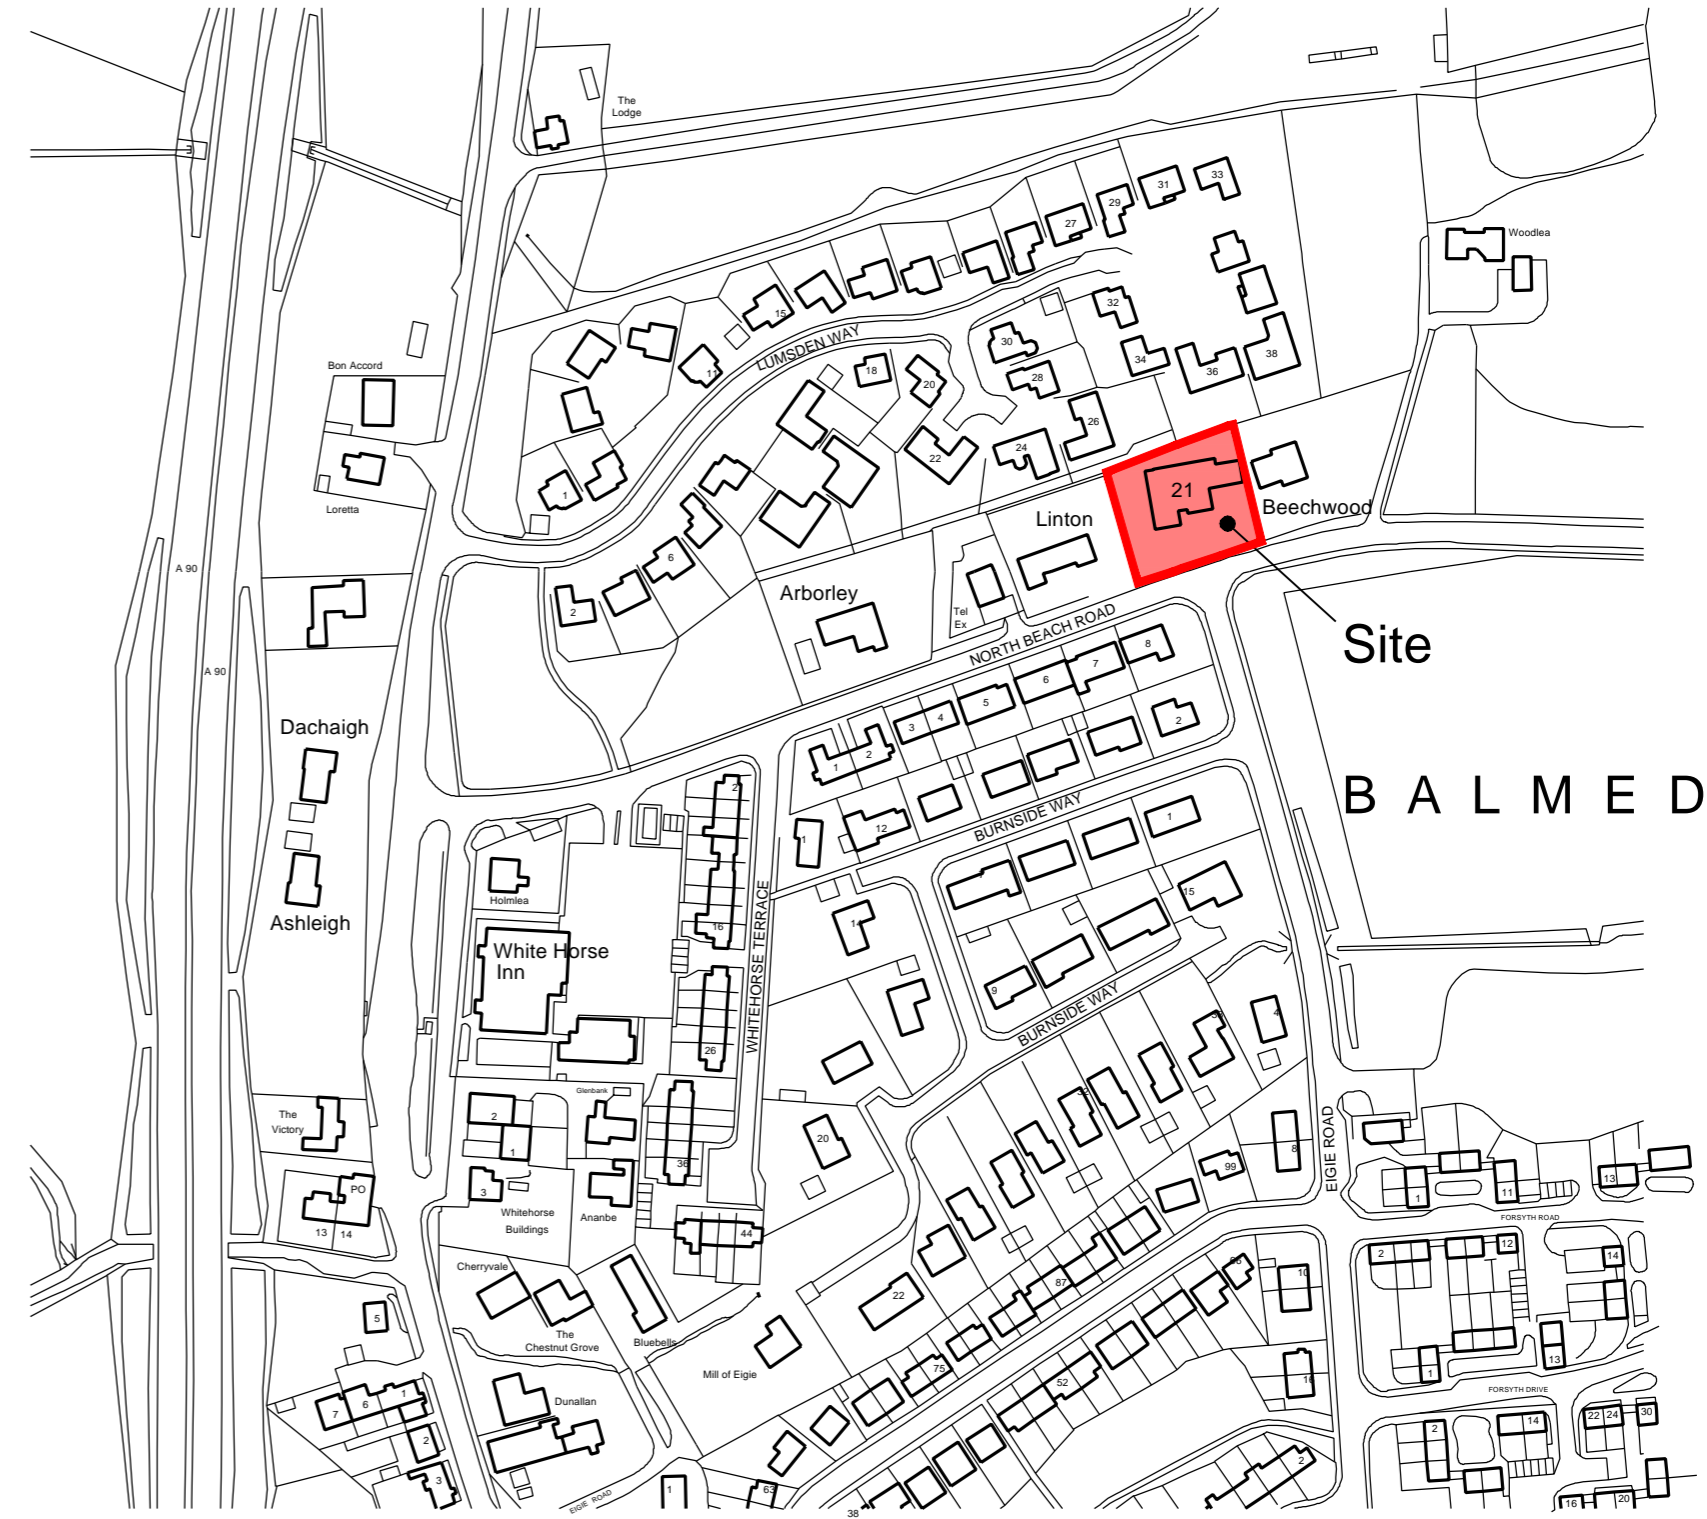 

Location Plan : Scale 1 : 2500

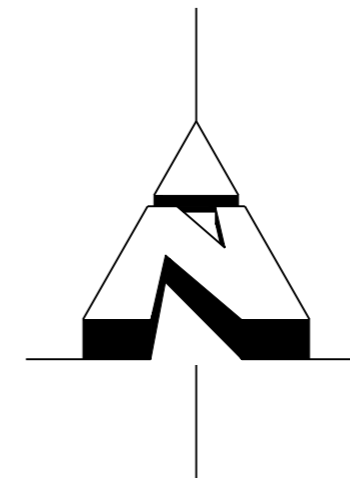

**BAXTER DESIGN**  
COMPANY

21 North Beach Road, Balmedie | Alterations and extensions to existing dwelling. ©

Title | Planning - Site Plans

Date	Job No	Sheet	Drawn By
29/03/24	23010-P4	A2	[REDACTED]

Amendment	No		Description
	No	Date	

1 The Square, Mintlaw, Peterhead, Aberdeenshire AB42 5E  
Tel : 01771 622296 E-mail : info@baxterdesigncompany.co.uk