



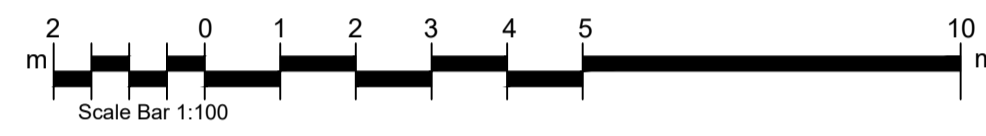

South Elevation : Scale 1:100

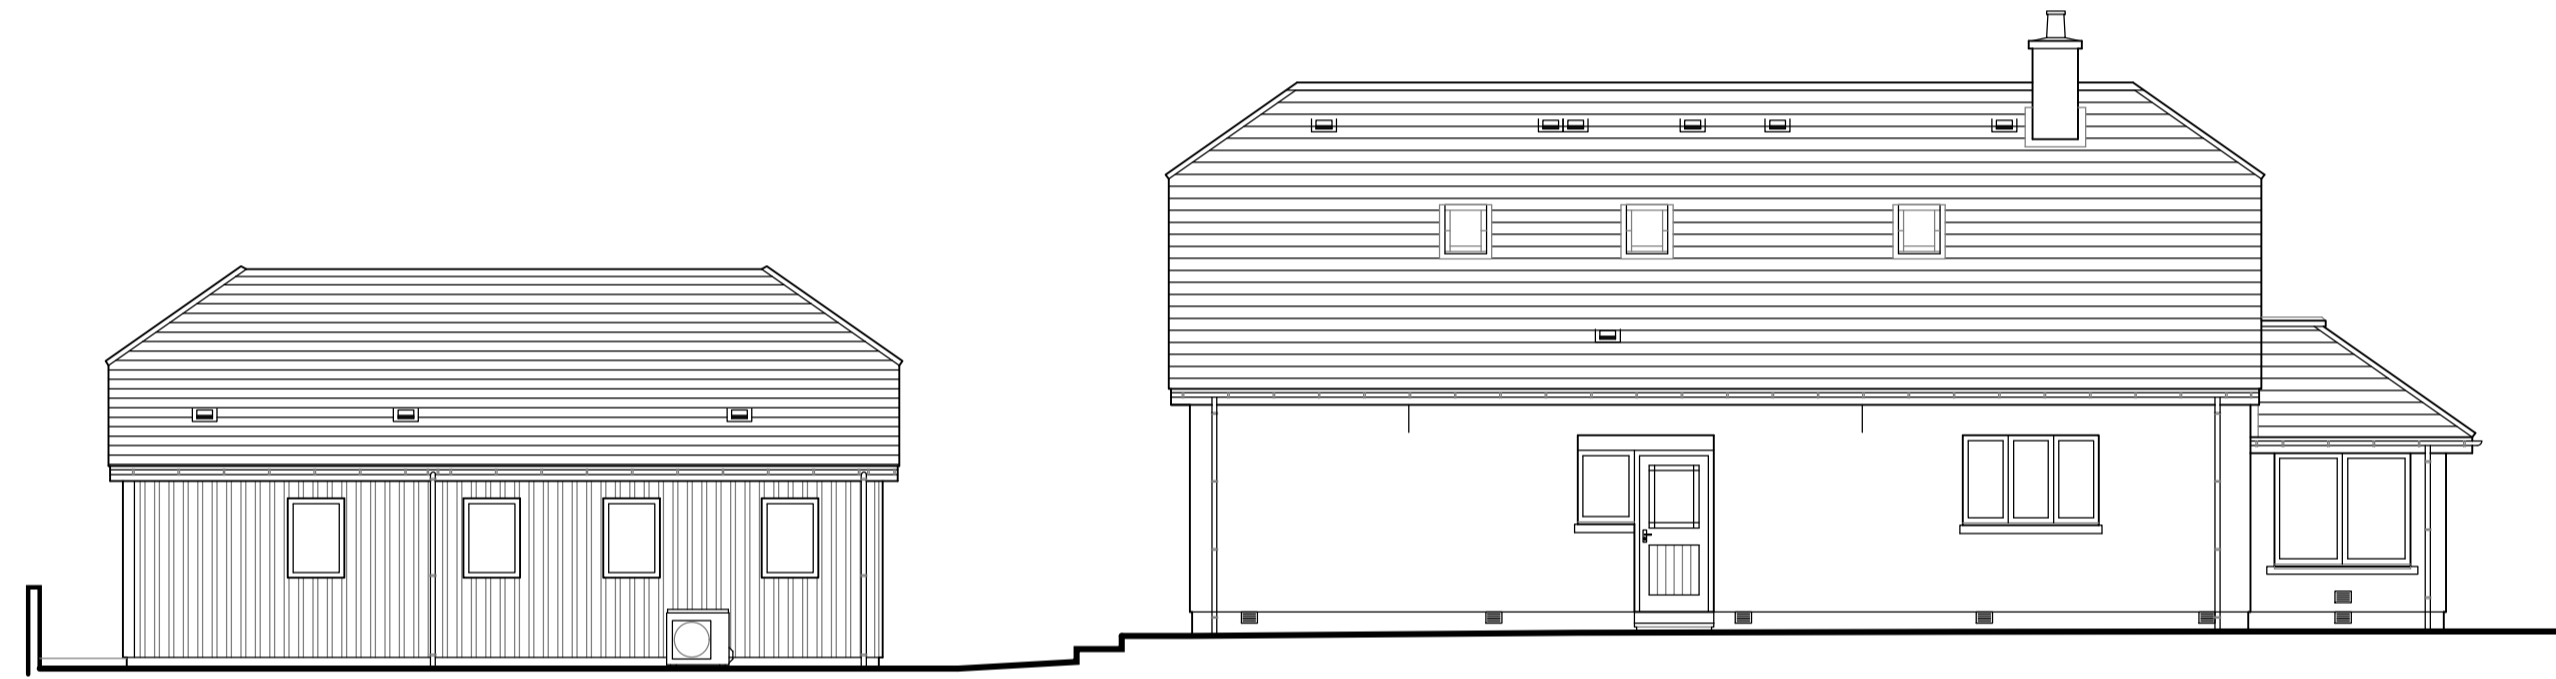


West Elevation : Scale 1:100




North Elevation : Scale 1:100



East Elevation : Scale 1:100

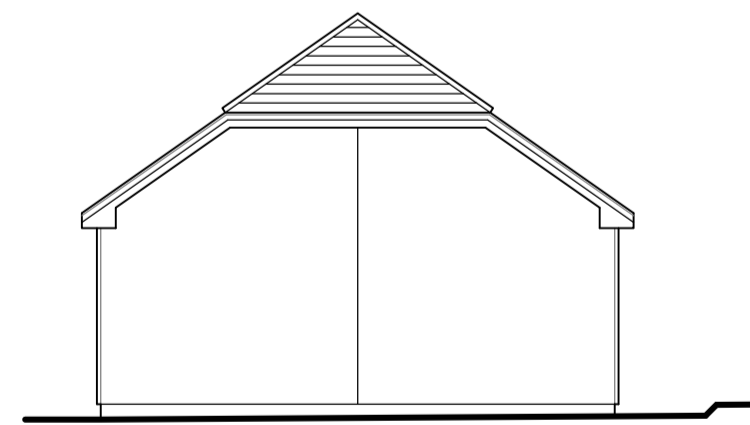

East Elevation : Scale 1:100  
(Garage/Annexe)

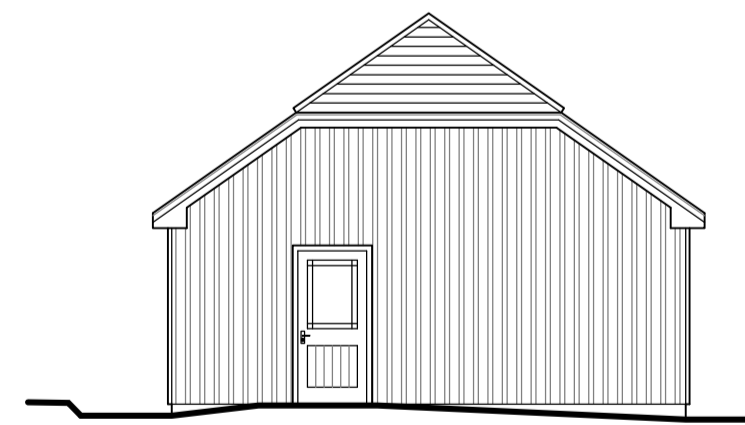

West Elevation : Scale 1:100  
(Garage/Annexe)



21 North Beach Road, Balmedie Alterations and extensions to existing dwelling. ©

**Existing - Elevations**

Date	Job No	Sheet	Drawn By
02/02/23	23010-E4	A1	Steven Morris

No	Date	Description
1	16/04/24	Planning validation items.

1 The Square, Mintlaw, Peterhead, Aberdeenshire AB42 5EH  
Tel : 01771 62296 E-mail : info@baxterdesigncompany.co.uk