



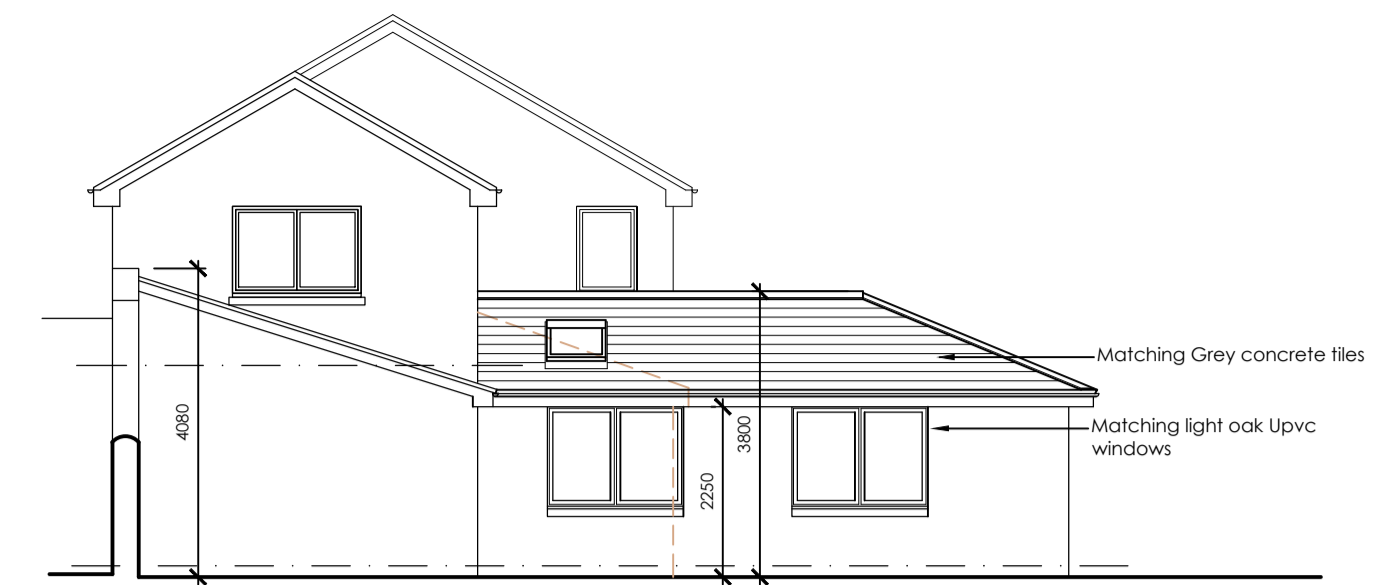


East Elevation

SCALE 1:100

 

South Elevation

SCALE 1:100

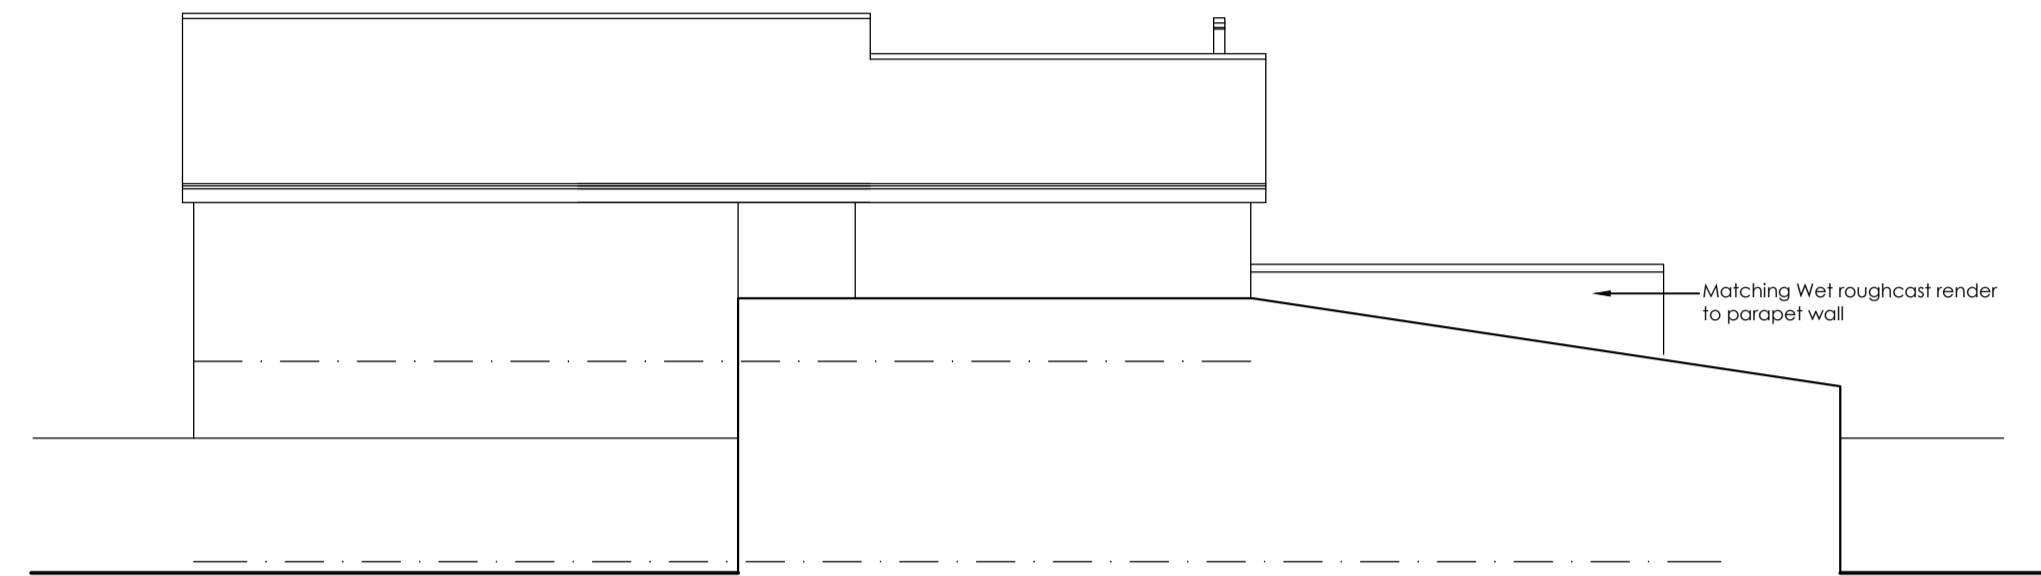


West Elevation

SCALE 1:100




North Elevation

SCALE 1:100

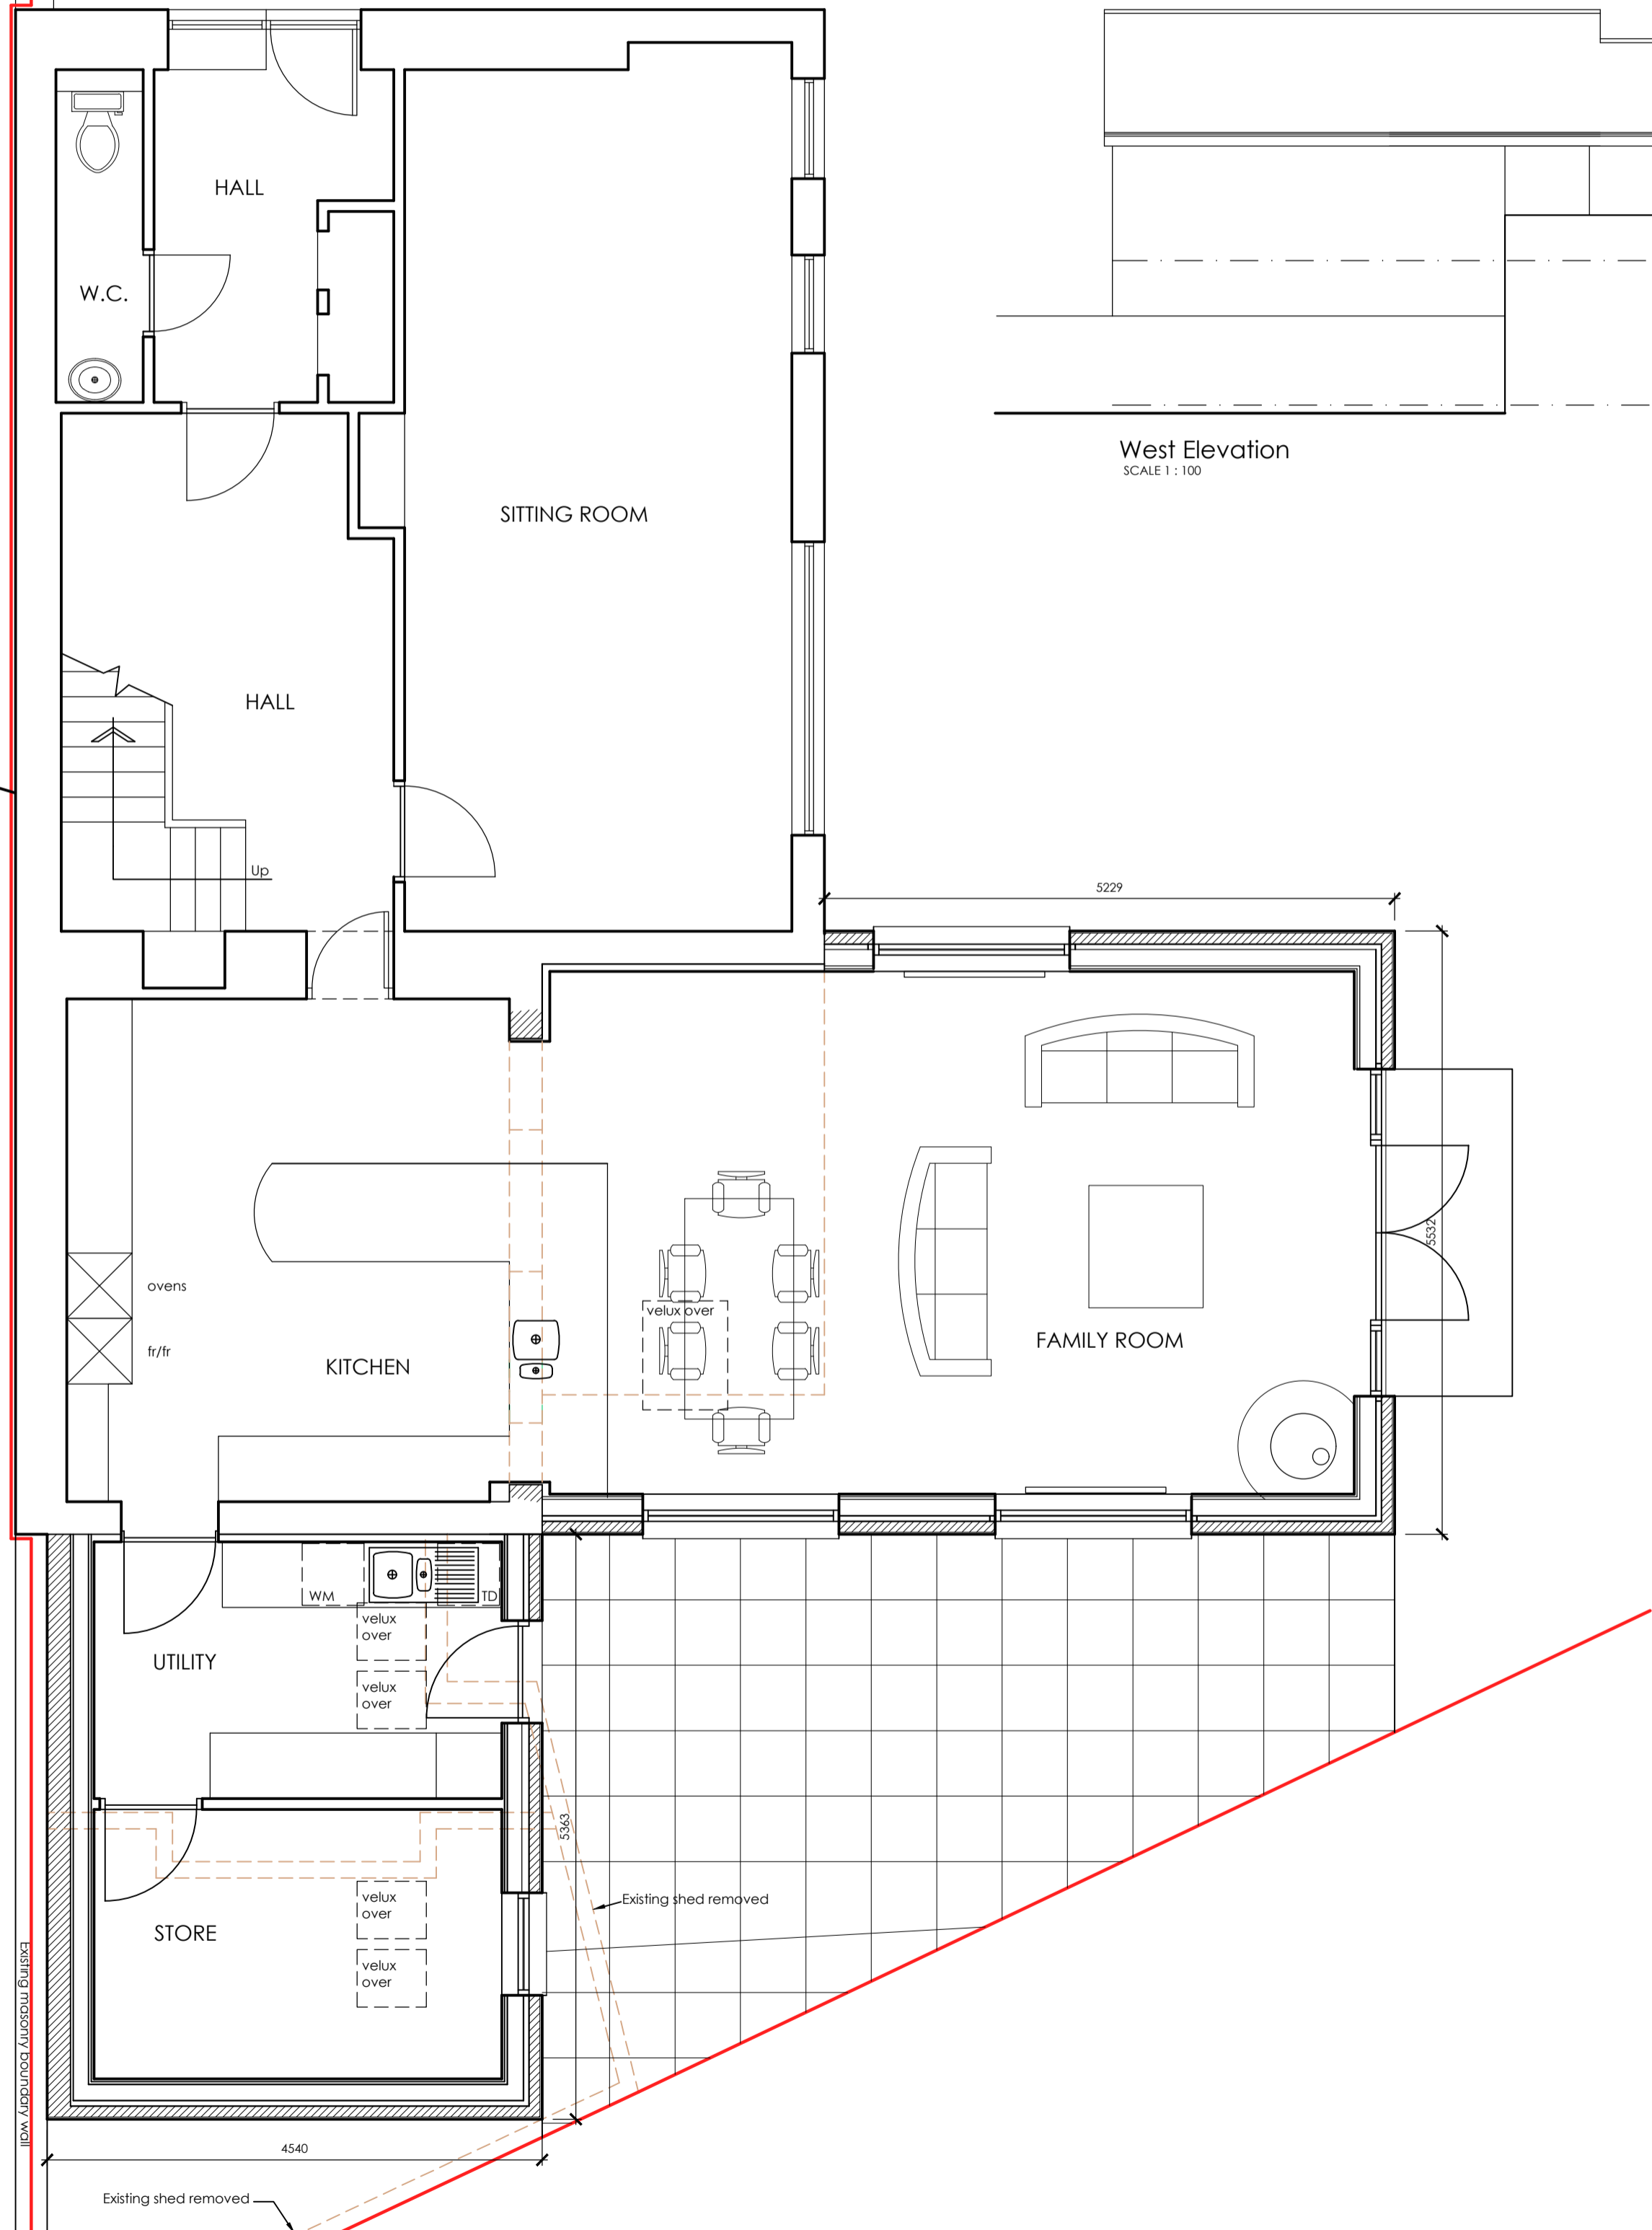

Ground Floor Plan

SCALE 1:50

 

LOCATION PLAN

SCALE 1:1000



SITE PLAN

SCALE 1:500

The Bield
27A Braemar Road
Ballater
AB35 5RL
Mr and Mrs Donald

Design Drawings
Date : 12.04.2024
Scale : 1:50, 100
Drawing No
2024-007/B

Andrew Keir
BSc (Hons) Dip.Arch. ARIAS RIBA
e info@AKArchitect.co.uk
t 01330 850677
m 0773 060 2920

Bloomfield
Finzean
Banchory
Aberdeenshire
AB31 6LY
www.AKArchitect.co.uk