

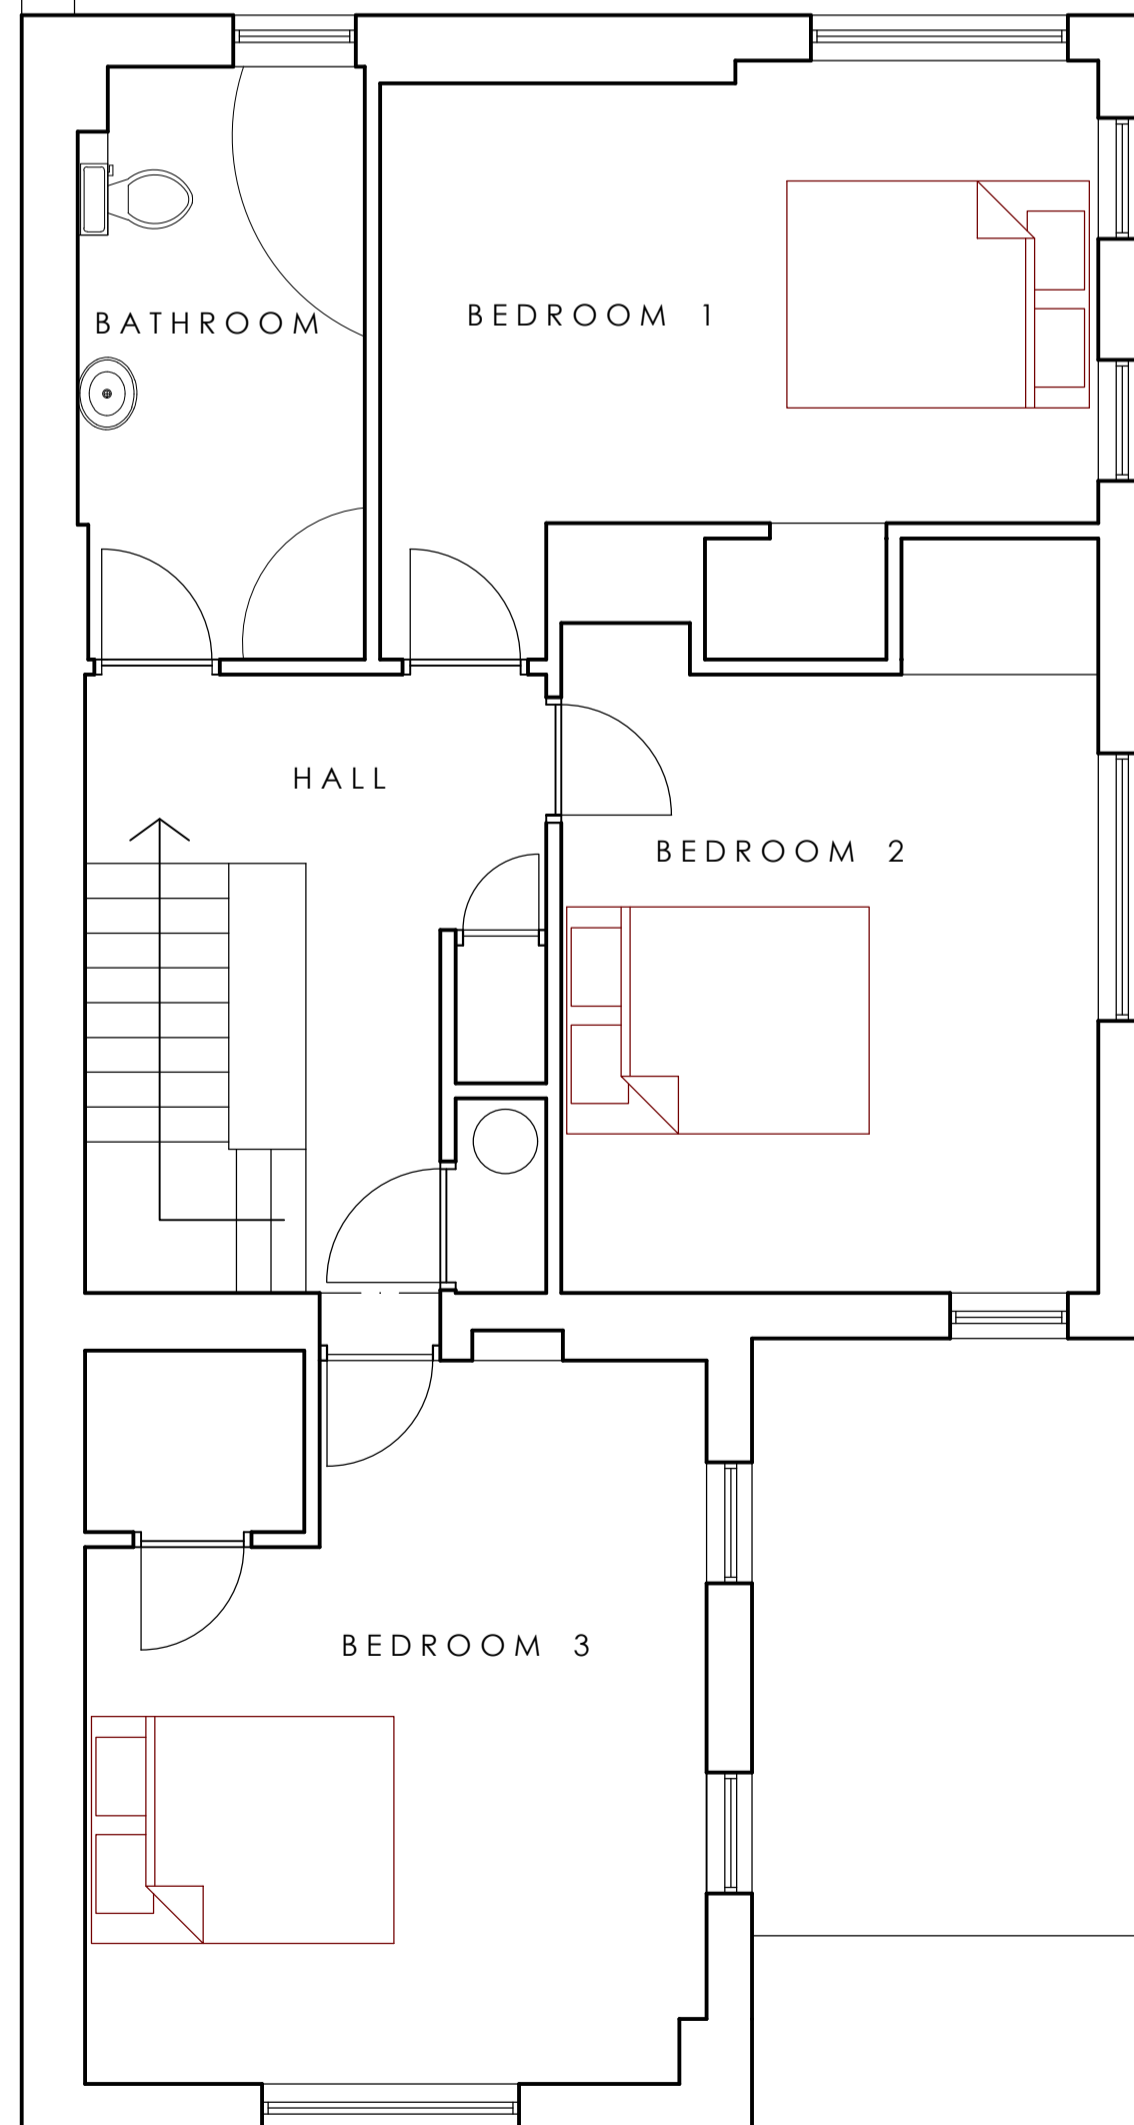
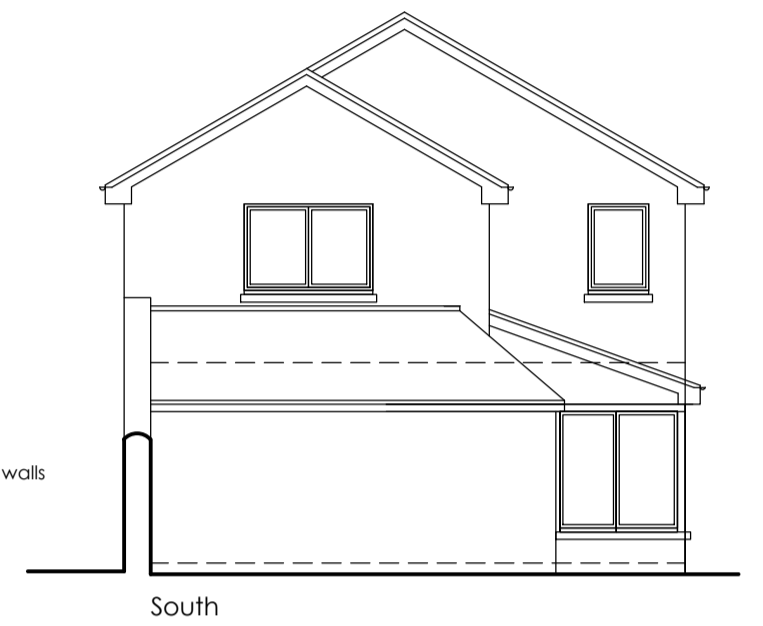


GROUND FLOOR PLAN
SCALE 1 : 50

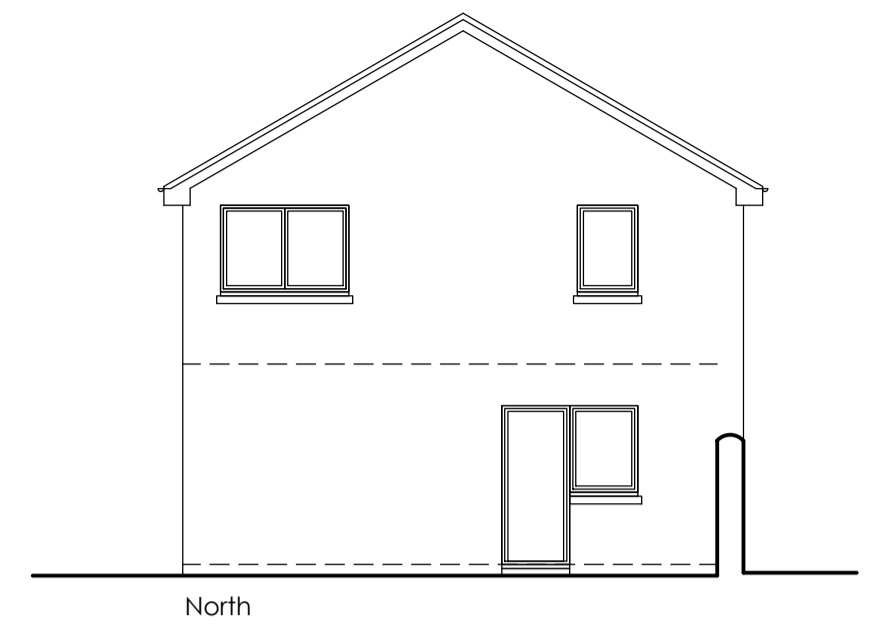

FIRST FLOOR PLAN
SCALE 1 : 50

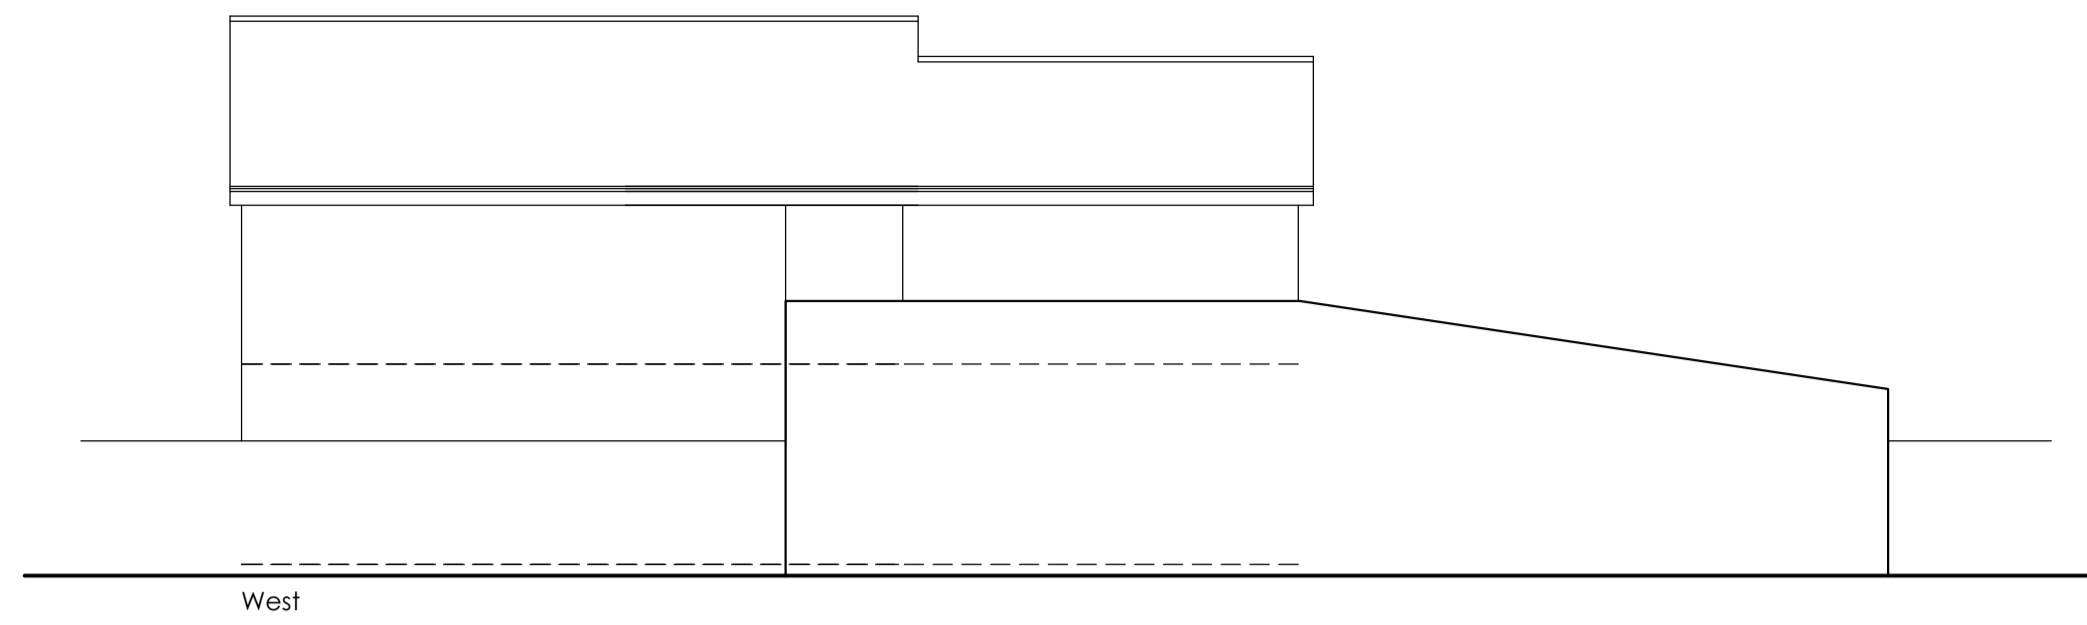

ELEVATIONS
SCALE 1 : 100



ENGINEER	
ENGINEER:	
ADDITIONAL INFO:	
REVISIONS :	
REV. DATE	
C. COPYRIGHT	
The Field	
27A Braemar Road	
Ballater	
AB35 5RL	
Mr and Mrs Donald	
Survey Drawings	
Date : 12.04.2024	Drawing No
Scale : 1:50, 100	2024-007/A

Andrew Keir
BSc (Hons) Dip. Arch. ARIAS RIBA

e info@AKArchitect.co.uk
t 01330 850677
m 0773 060 2920

Bloomfield
Finzean
Banchoy
Aberdeenshire
AB31 6LY
www.AKArchitect.co.uk