



SCALE 1:50

 

All dimensions should be site checked prior to the ordering of any materials or undertaking of any works. Any variations must be identified to owners.

This drawing is to be read in conjunction with all structural engineers drawings, specifications and details.

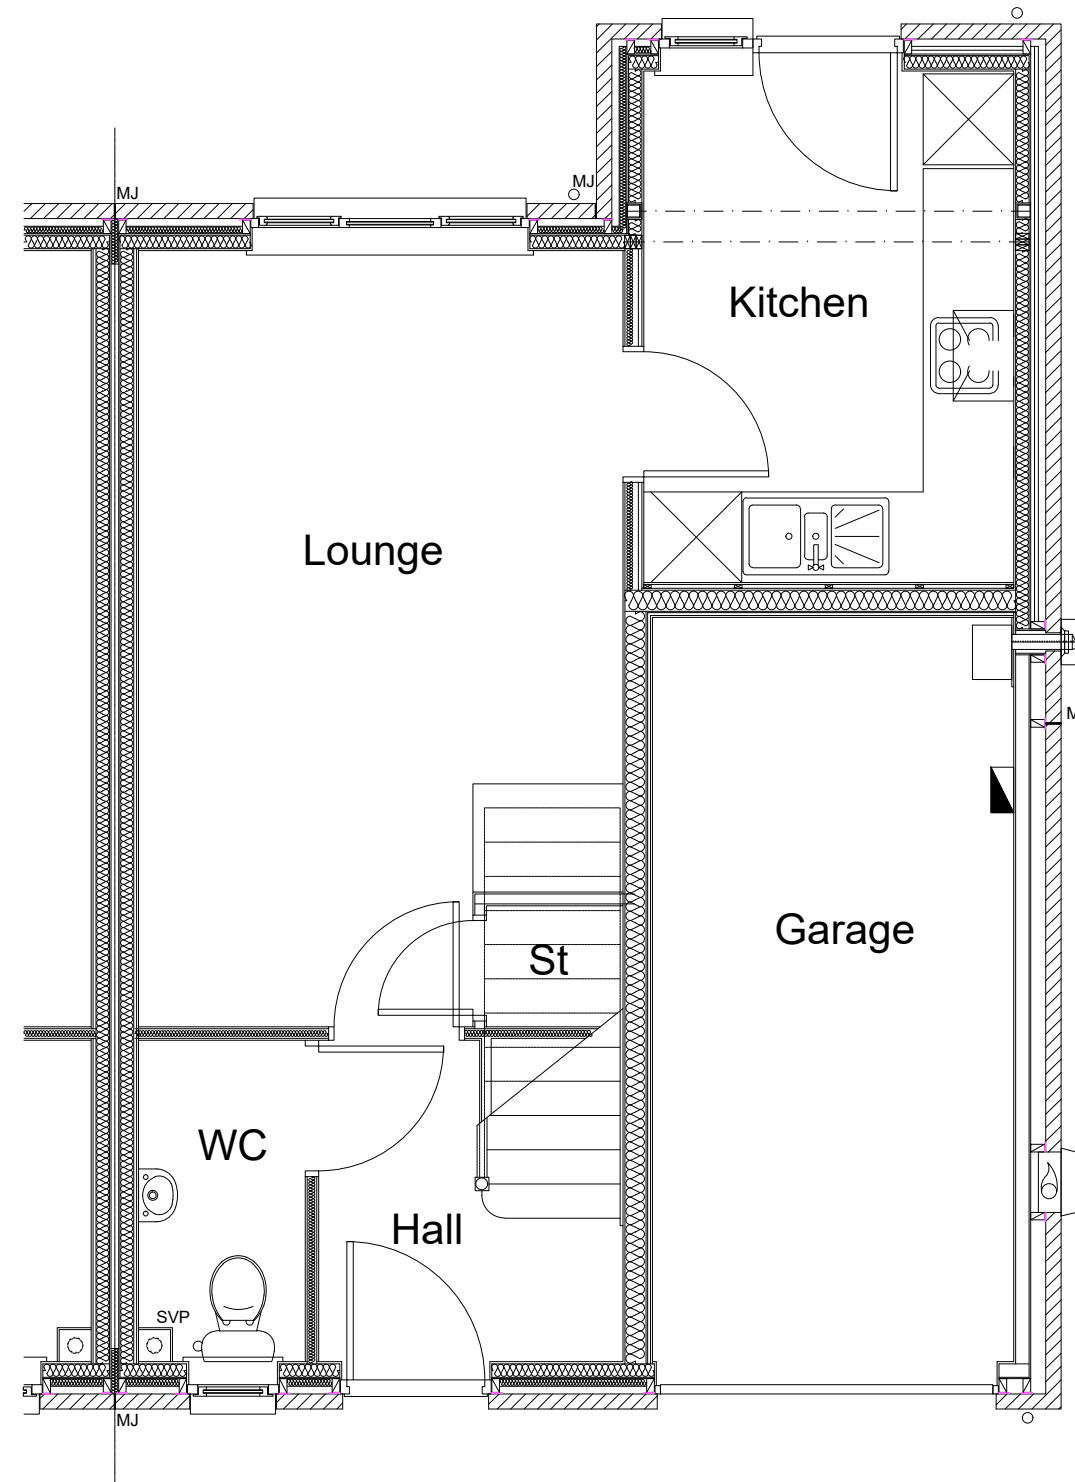

REVISION / DESCRIPTION / DATE	NOTE: All proprietary goods and materials are to be fitted in accordance with manufacturer's instructions, Codes of Practice and British Standards. All dimensions to be verified by the Contractor on site. work to figured dimensions only.	CLIENT MS H LEGGAT	PROJECT GARAGE CONVERSION 25 BALLOCHMYLE WYND COATBRIDGE ML5 4QF	SCALE @A3	DRAWING			
				1:50	EXISTING FLOOR PLAN			
				DRAWN BY CAD	CHECKED CAD	PROJECT NUMBER	DRAWING NUMBER	REVISION
				18-02-2024	PLANNING	24-01	PL1	-