


0.0m 1.0m 2.0m 3.0m 4.0m 5.0m

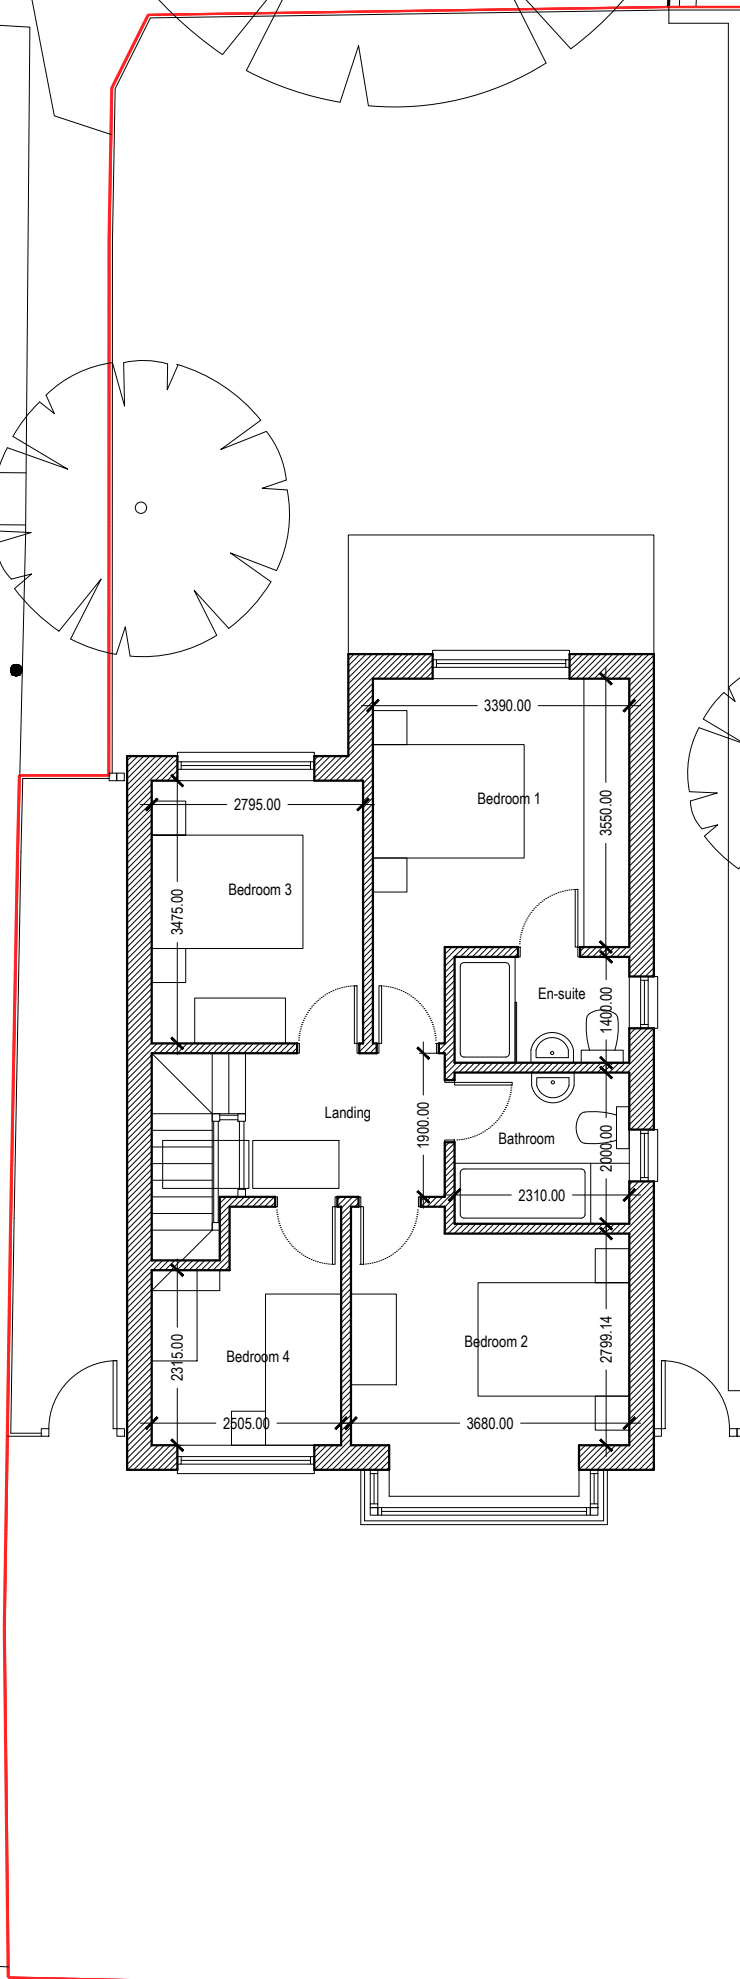

No. 15 GREENS FARM LANE

No. 9  
GFL



**ANDREW DAVISON  
ARCHITECTS**

150 Hutton Road, Shenfield,  
Essex CM15 8NL  
Tel: 01277 221334 Fax: 01277 221358  
Email: info@andrewdavison.co.uk  
Website: www.andrewdavisonarchitects.co.uk

Project:

**15 GREENS FARM LANE,  
BILLERICAY**

Drawing Title:

**PROPOSED SITE WITH  
FIRST FLOOR PLAN**

This drawing is the property of Andrew Davison Architects. Copyright is reserved by the company and the drawing is issued on the condition that it is not copied, reproduced, retained or disclosed to any unauthorised person, either wholly or in part without consent in writing. Figured dimensions only are to be taken from this drawing. All dimensions to be checked on site before any work is put in hand. If in doubt please ask.

Andrew Davison Architects is a trading name of  
Andrew Davison Architects Limited.  
Registered in England & Wales, No. 8984194. Registered Office:  
166 Moor Lane, Upminster, Essex RM14 1HE.

Scale: 1:100@A3  
Drawn: DW  
Date: 11/04/24

Job No: 1851  
Drawing No: PL03  
Revision: