




Existing Site Plan (1:200 @ A1)

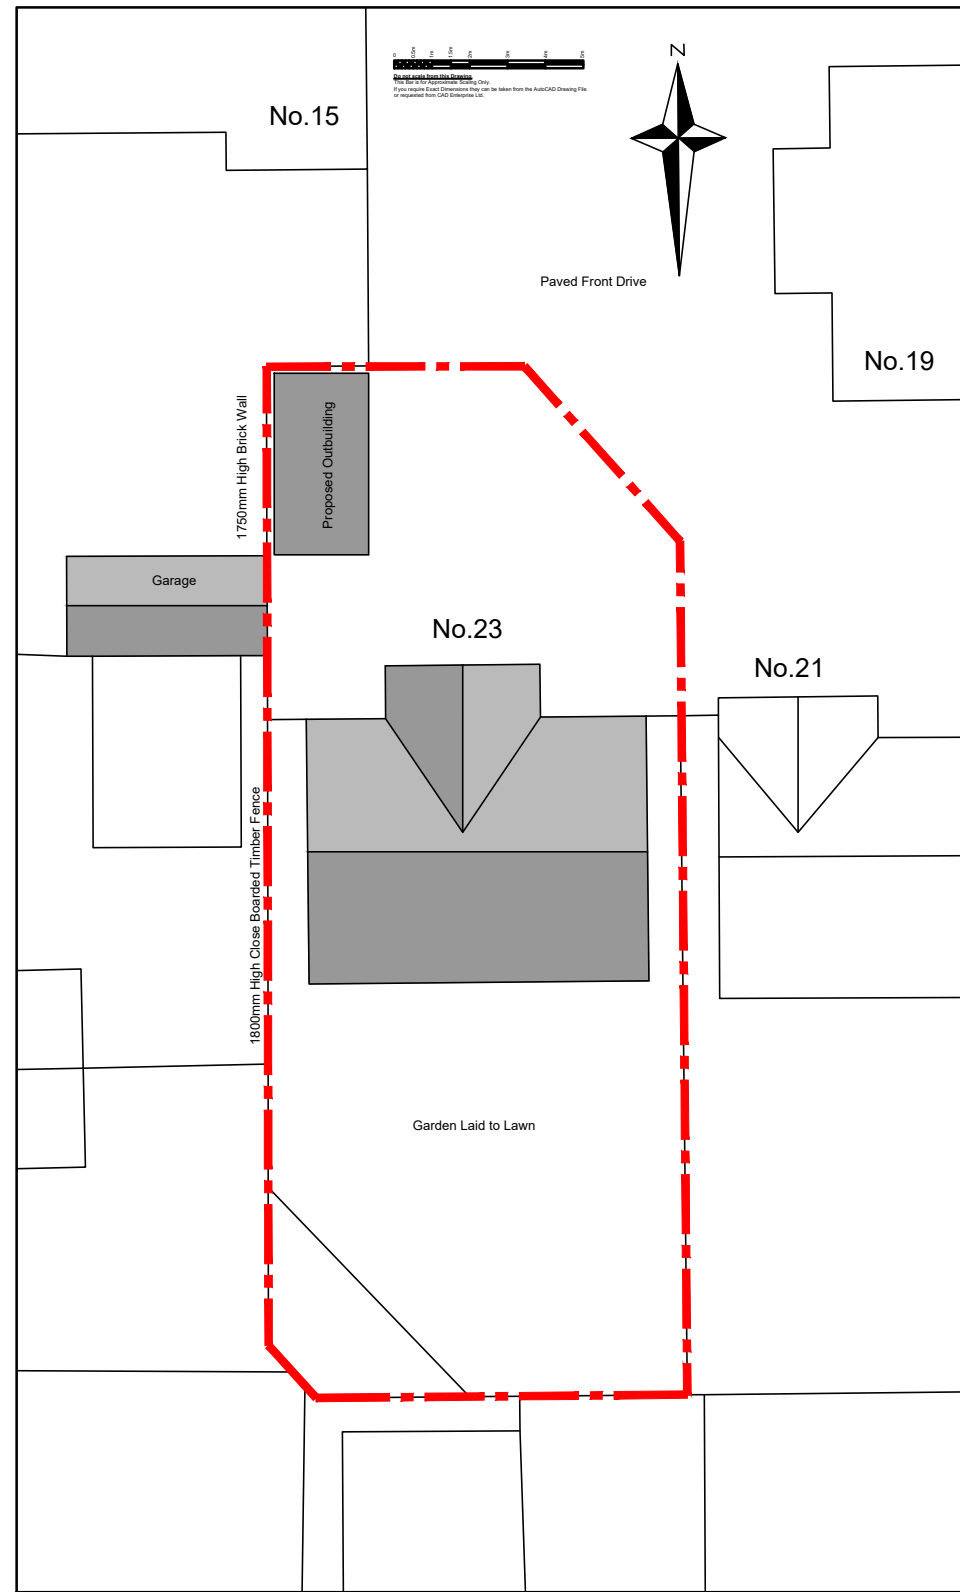

Proposed Site Plan (1:200 @ A1)

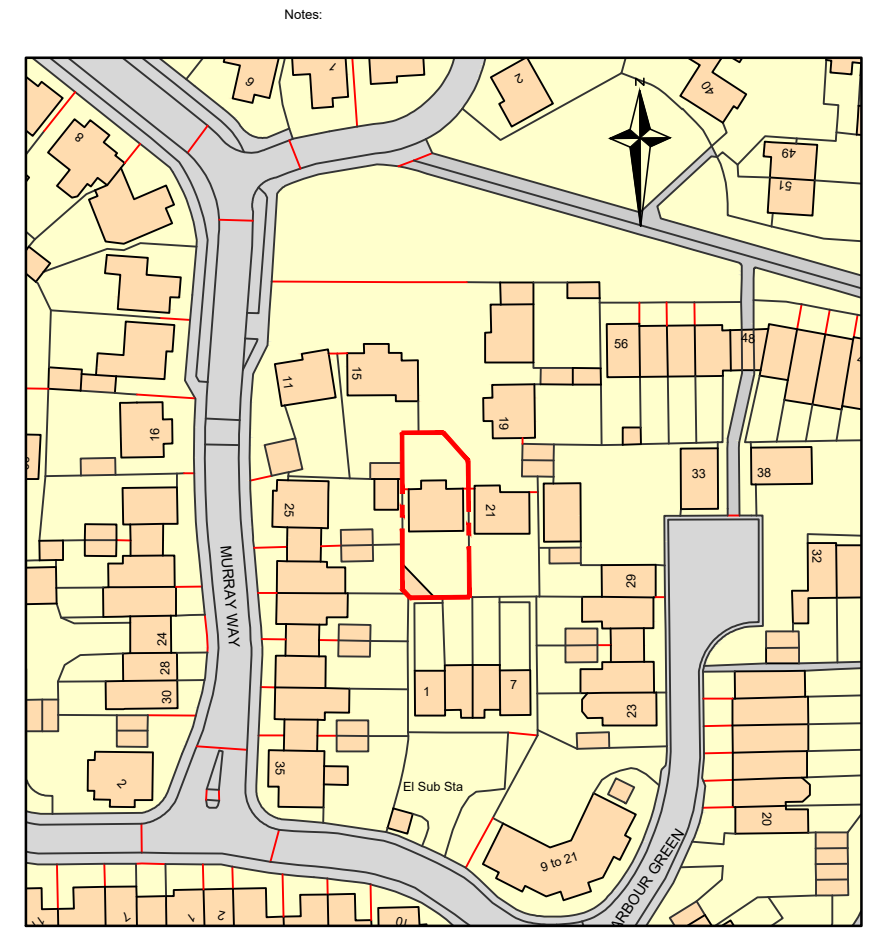

Location Plan (1:1250 @ A1)

Rev.	Description.	Date.
Client: Carl & Sue		
Job: 23 Murray Way, Wickford. SS12 9SB		
Drawing Title: Location Plan Site Block Plans		
		70 The Furlongs Ingatstone Essex. CM4 0AJ
<small>ARCHITECTURAL & ENGINEERING CAD CONSULTANTS</small>		<small>t: 01277 350866 f: 01277 350866 m: 07711 349 068 e: phil@cad-enterprise.co.uk www.cad-enterprise.co.uk</small>
Date:	15.04.2024	Plot Date: 15.04.2024
Scale:	As Noted	CAD File: Planning
Drawing Number:	002	
Rev.	.	