


DMD ARCHITECTURE LTD


CLIENT **Mr Jonathan Barber**
PROJECT **Single Storey Rear
Extension at
64, Lingwood
Bracknell
Berkshire
RG12 7PZ**

DRAWING **Proposed North West and
South West Elevations**

SCALE **1:50 @ A3** DATE **March 2024**
DRAWING No. **24/LBB/05** REVISION

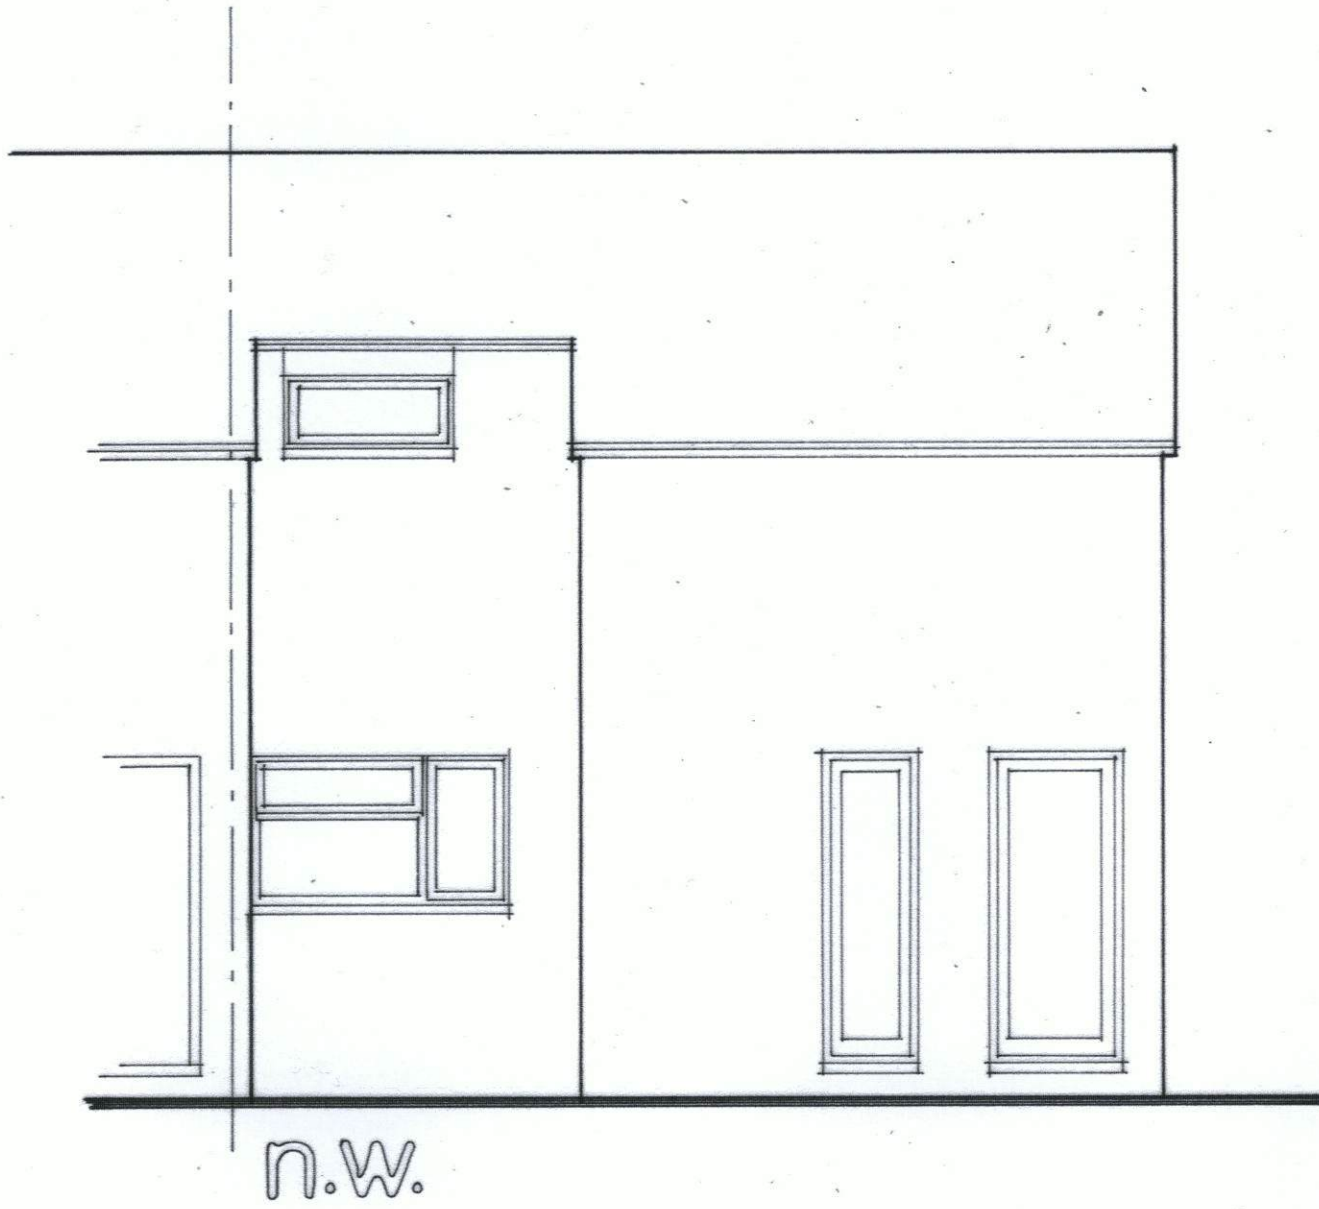

n.w.

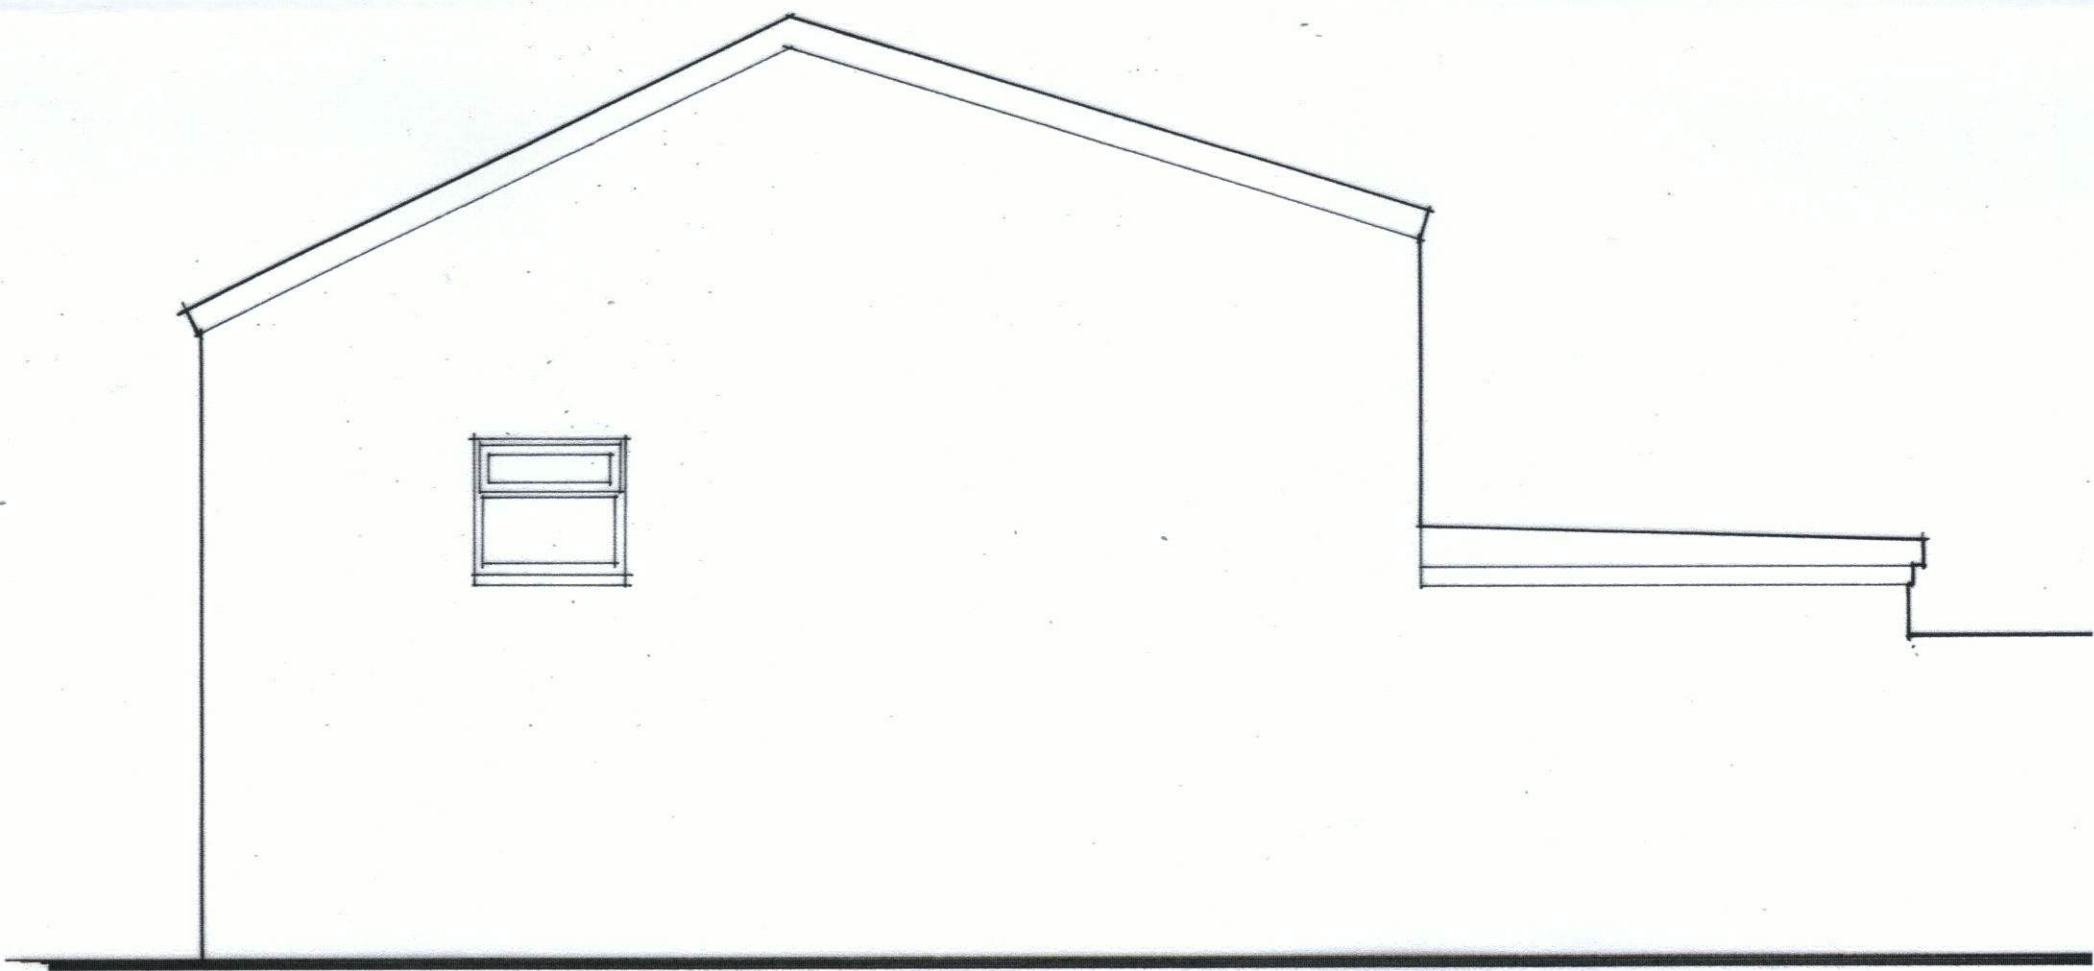

S.W.

