



DMD ARCHITECTURE LTD

CLIENT **Mr Jonathan Barber**
PROJECT **Single Storey Rear Extension at 64, Lingwood Bracknell Berkshire RG12 7PZ**
DRAWING **Existing South East and North East Elevations**
SCALE **1:50 @ A3** DATE **March 2024**
DRAWING No. **24/LBB/03** REVISION

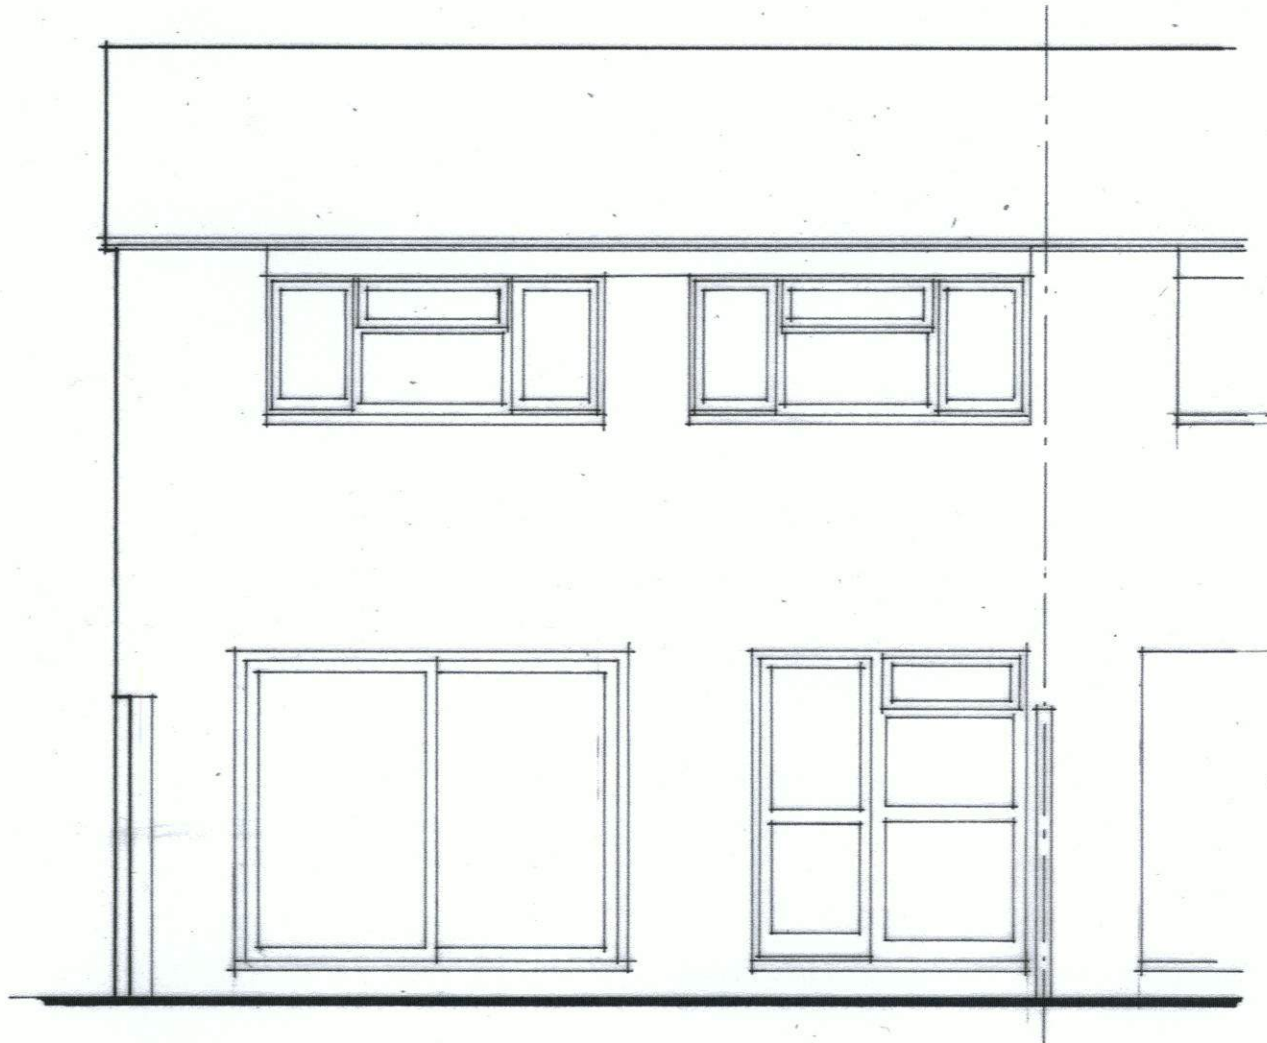

S.E.

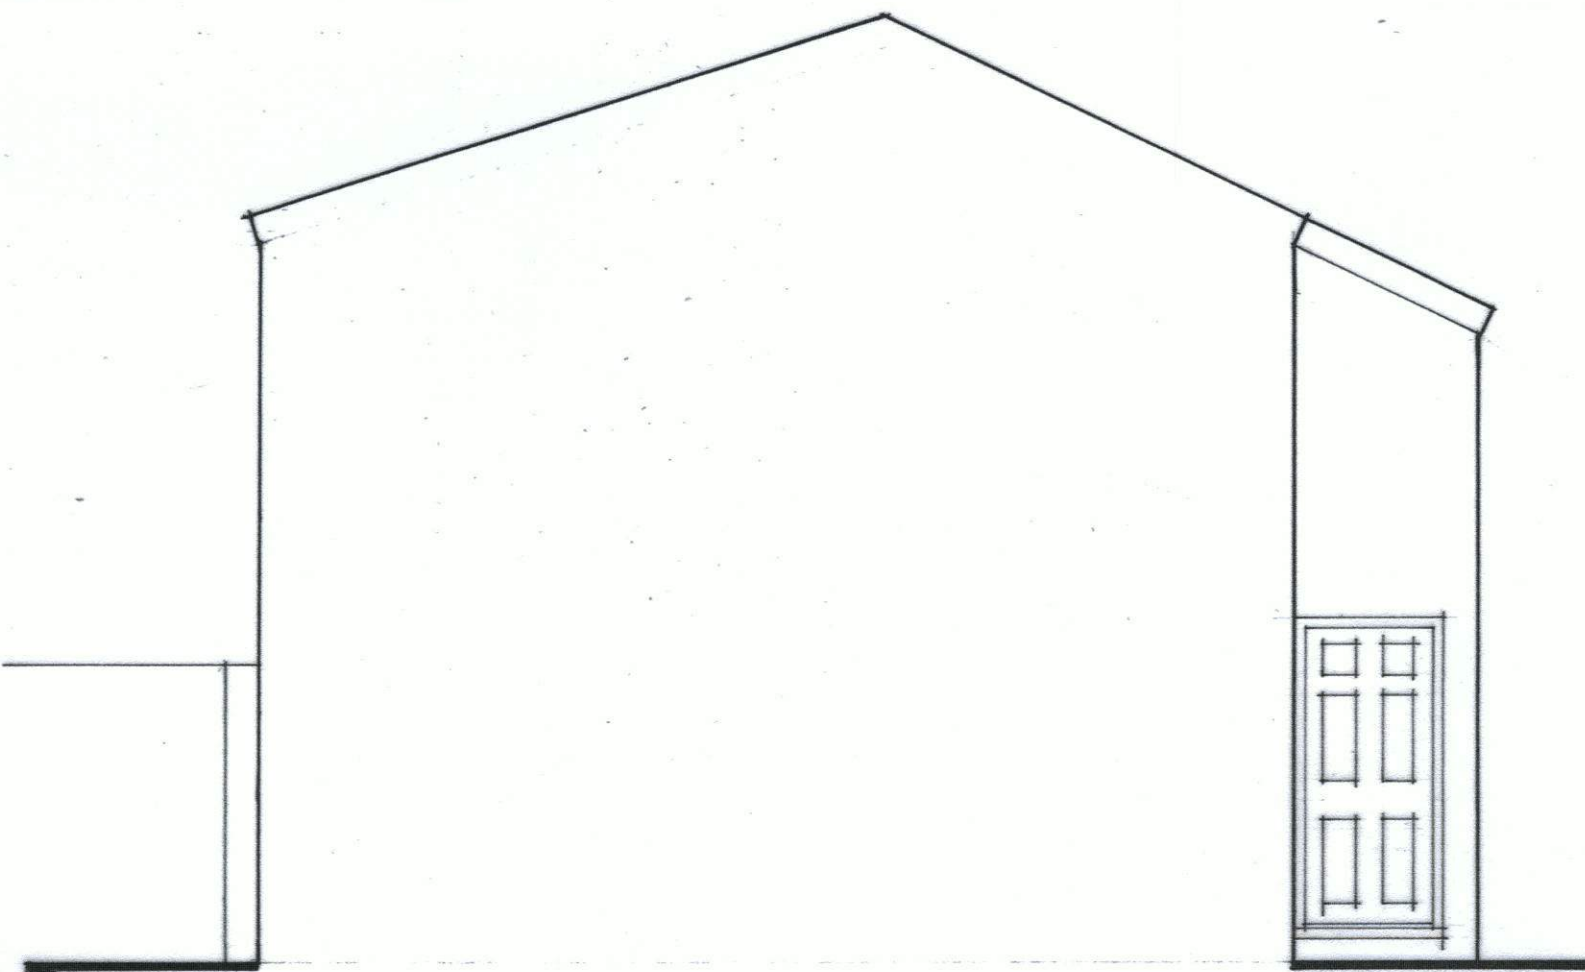

n.e.