


DMD ARCHITECTURE LTD

CLIENT **Mr Jonathan Barber**


PROJECT **Single Storey Rear
Extension at
64, Lingwood
Bracknell
Berkshire
RG12 7PZ**

DRAWING **Proposed South East and
North East Elevations**

SCALE **1:50 @ A3** DATE **March 2024**
DRAWING No. **24/LBB/06** REVISION

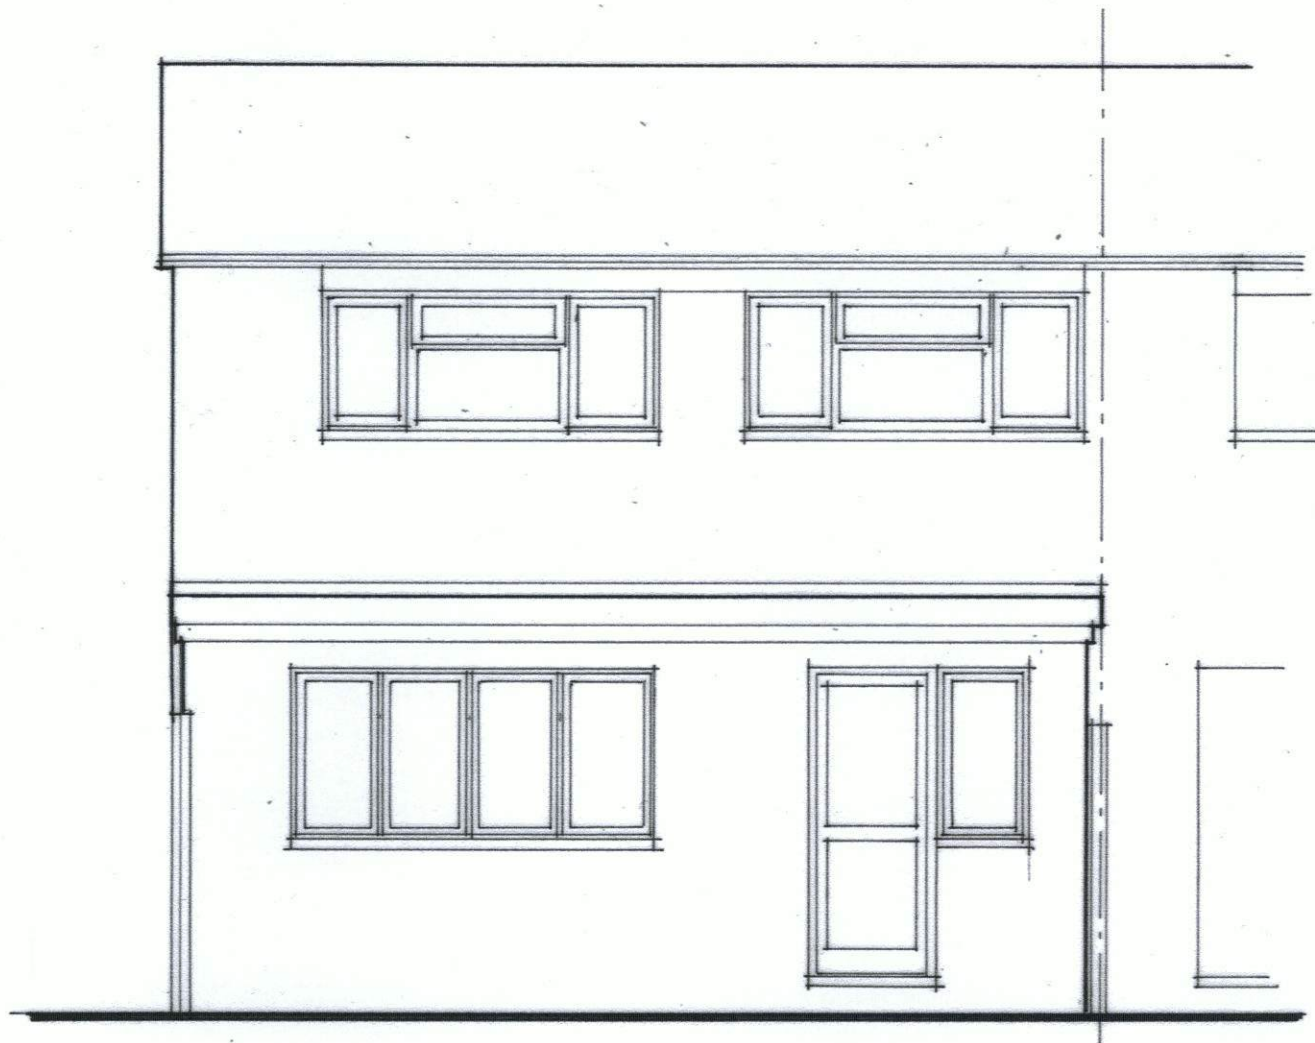

S.E.

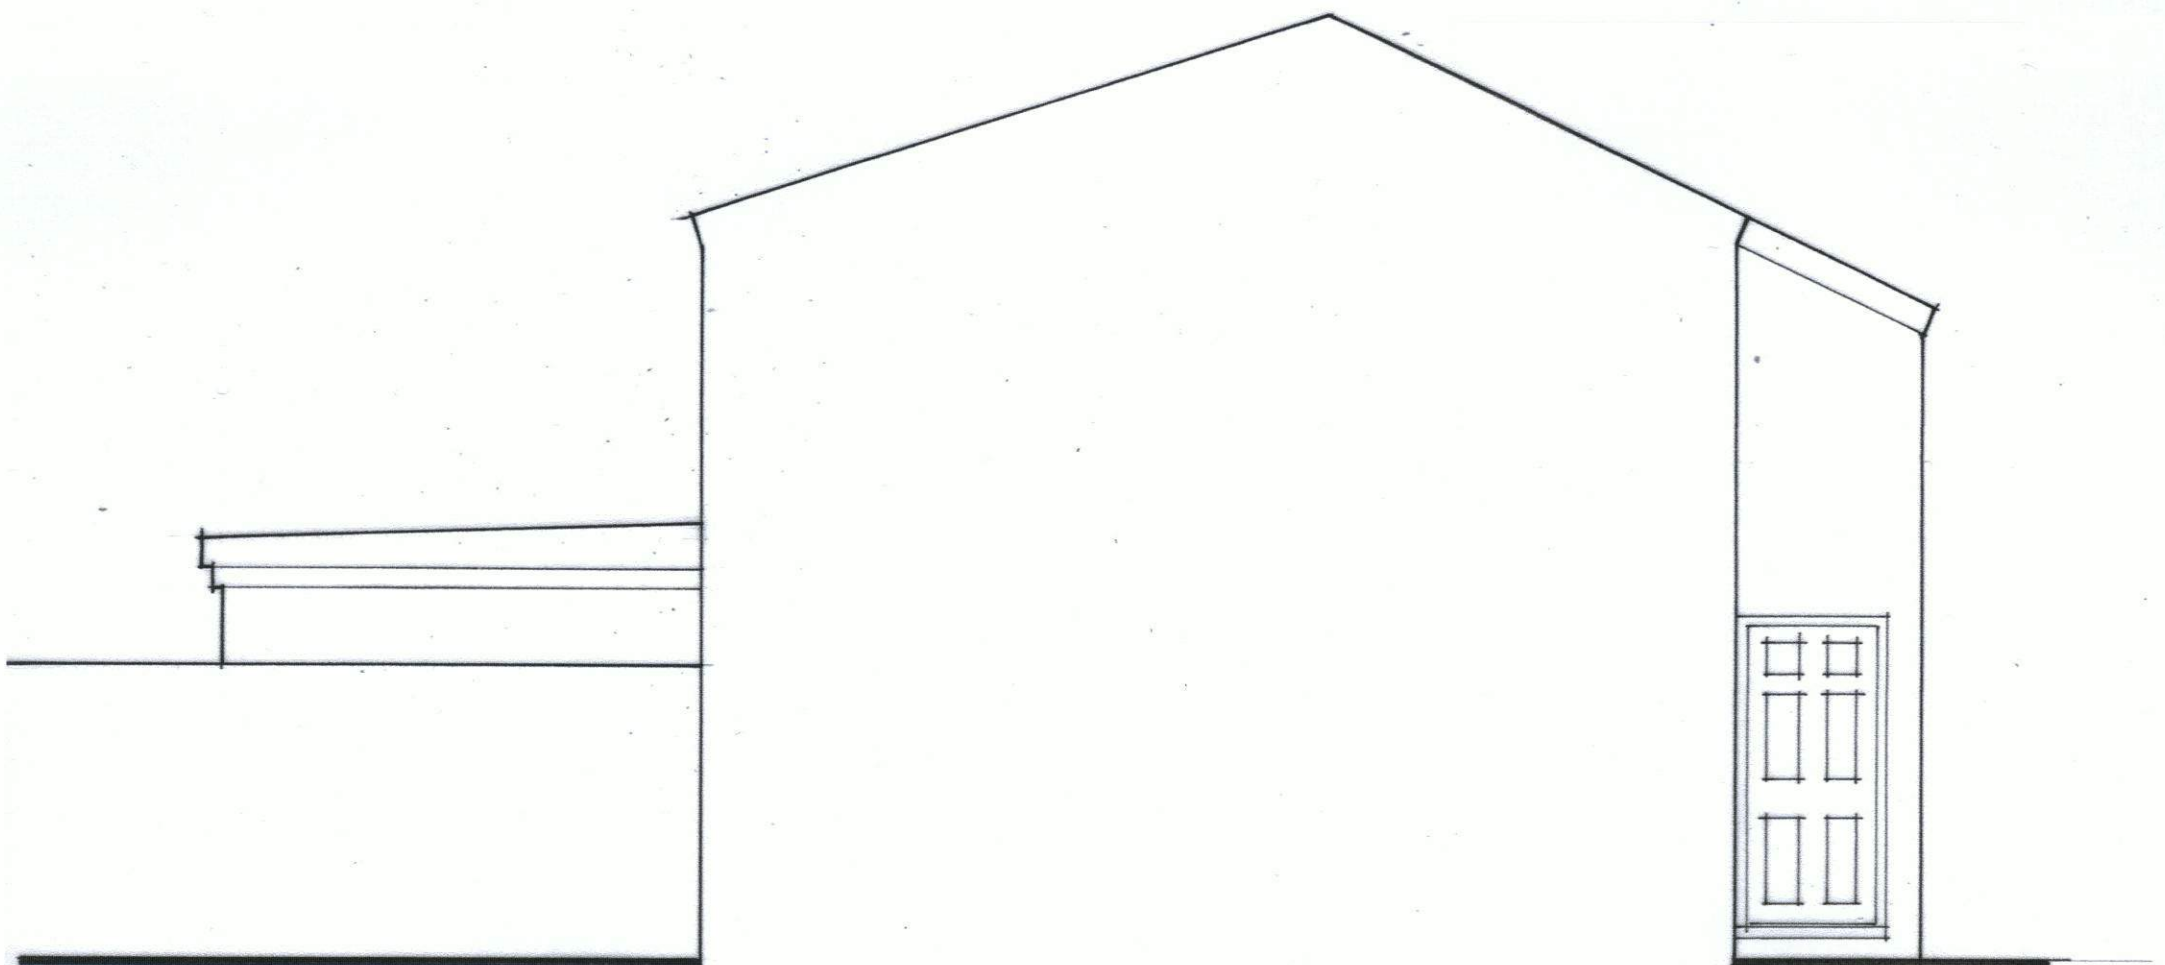

N.E.