


GROUND FLOOR PLAN



FIRST FLOOR PLAN

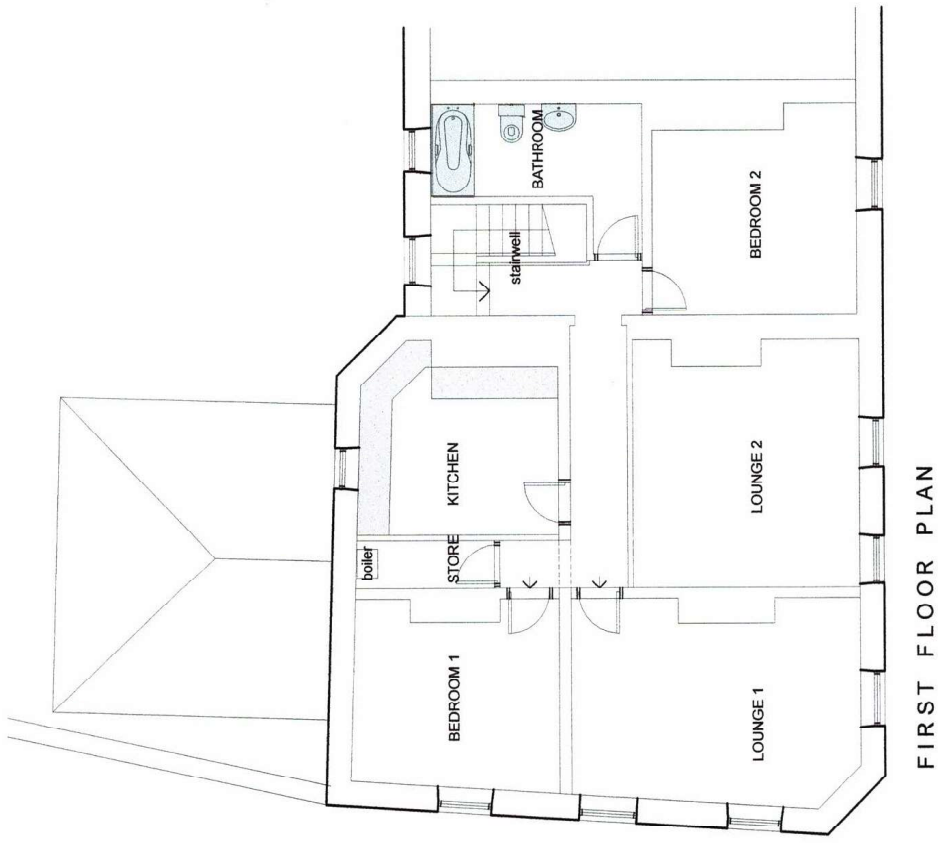

EXISTING

Tom Lockwood M.C.I.A.T.
Architectural Technologist
+ Building Design Consultant


8 Corncroft
Penwortham
Lancashire
PR1 9TP
Tel: (01773) 440772
Mob: 07778 420224

PLANS

Proposed Change of Use
Angel Inn Acreington Road Burnley

Client: Mr G Phillips

Dwg No: 907/02
Scale: 1:100
Date: January 2024

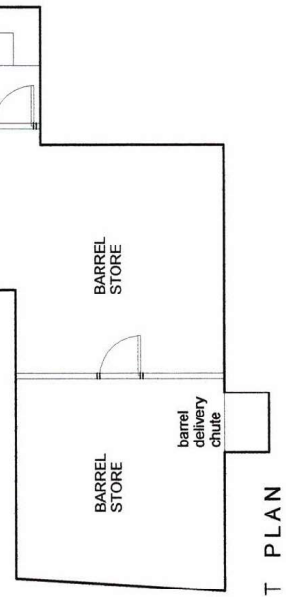

BASEMENT PLAN