



NORTH WEST ELEVATION

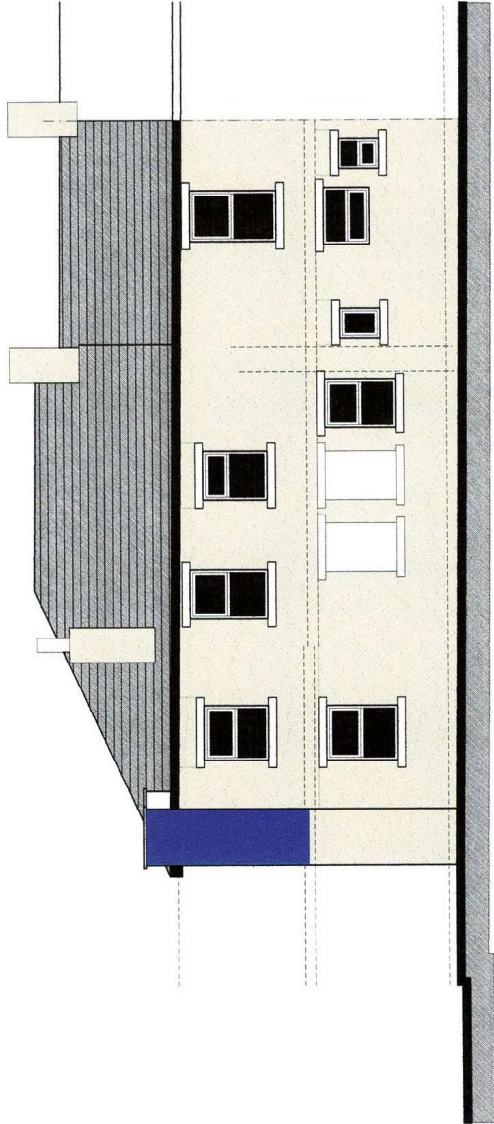

SOUTH WEST ELEVATION

 

EXSISTENZ

ELEVATIONS

Tom Lockwood M.C.I.A.T.
 Architectural Technologist
 + Building Design Consultant

8 Concract
 Penwortham
 Lancashire
 PR1 9YP
 Tel: (01772) 748477
 Mob: 07776 420224

Dwg. Title: Proposed Change of Use
 Job: Angel Inn Accrington Road Burnley
 Client: Mr G Phillips
 Dwg No: 907/03
 Scale: 1:100
 Date: January 2024