



SOUTH EAST ELEVATION

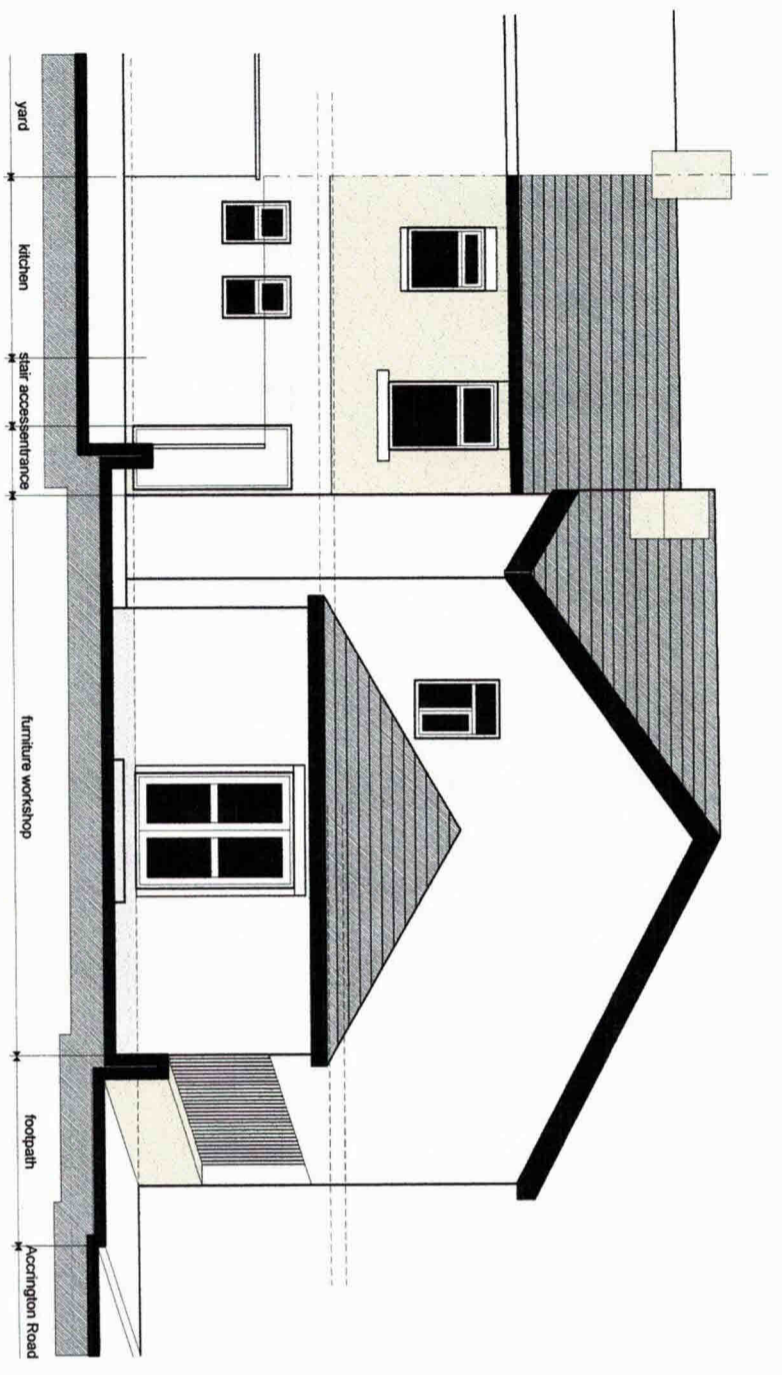

NORTH EAST ELEVATION

 

PROPOSALS

Tom Lockwood M.C.I.A.T.
 Architectural Technologist
 + Building Design Consultant

DRG. TITLE ELEVATIONS
Job Proposed Change of Use
 Angel Inn Accrington Road Burnley
Client Mr G Phillips

DRG. No. 907/07A
Scale 1:100
Date January 2024

8 Corncroft
 Penwortham
 Lancashire
 PR1 9YP
 Tel: 01772 748477