


SOUTH EAST ELEVATION



NORTH EAST ELEVATION

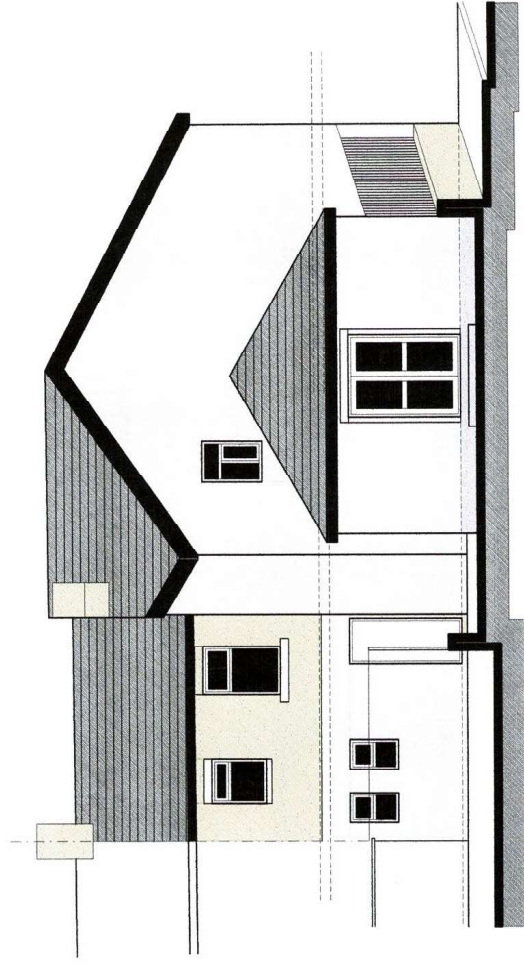

EXSISTING

ELEVATIONS

Tom Lockwood M.C.I.A.T.
 Architectural Technologist
 + Building Design Consultant

Dwg. Title ELEVATIONS
Job Proposed Change of Use
 Angel Inn Accrington Road Burnley
Client Mr G Phillips
Dwg. No. 907/04
Scale 1:100
Date January 2024

8 Concroft
 Penwortham
 Lancashire
 PR1 9YP
 Tel: (01772) 748477
 Mob: 07776 420224