


Notes
 This drawing is the property of Peak Architecture Ltd and copyright is reserved by them. This drawing is not to be copied or disclosed by or to any unauthorised persons without the prior written consent of Peak Architecture Ltd.

Do not scale from this drawing.


All dimensions are to be checked on site prior to construction, manufacture of any components and ordering of materials and equipment.

Any discrepancies are to be reported to the architect for clarification.


All materials and workmanship to be in accordance with the current British Standards and codes of practice.

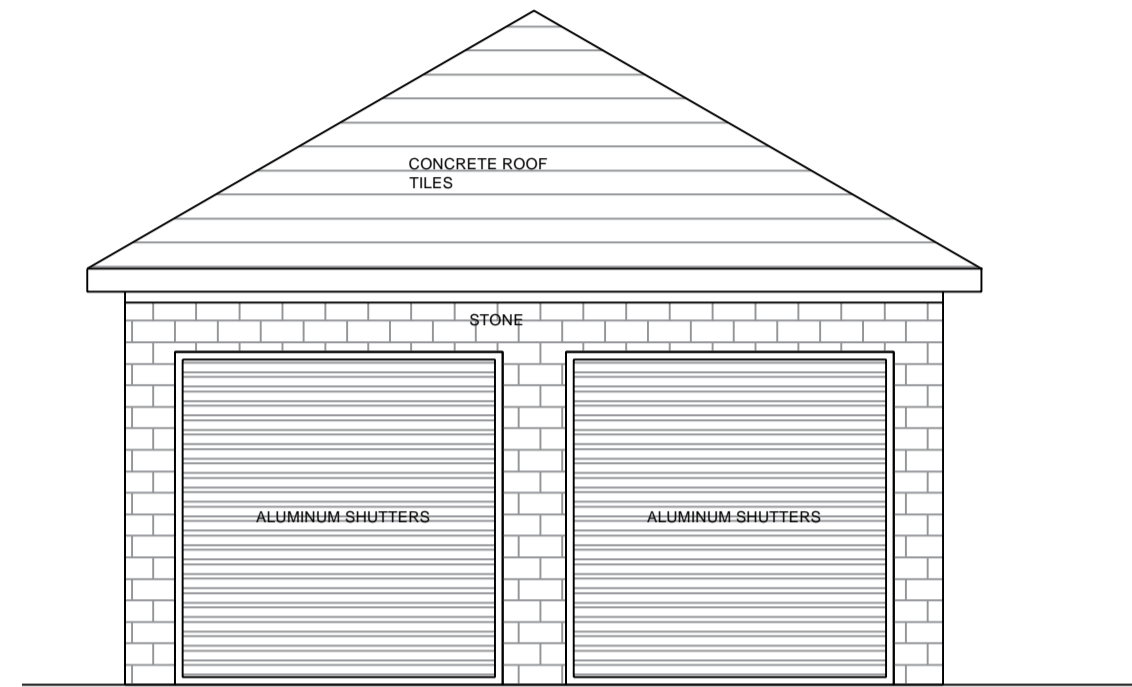


FRONT ELEVATION

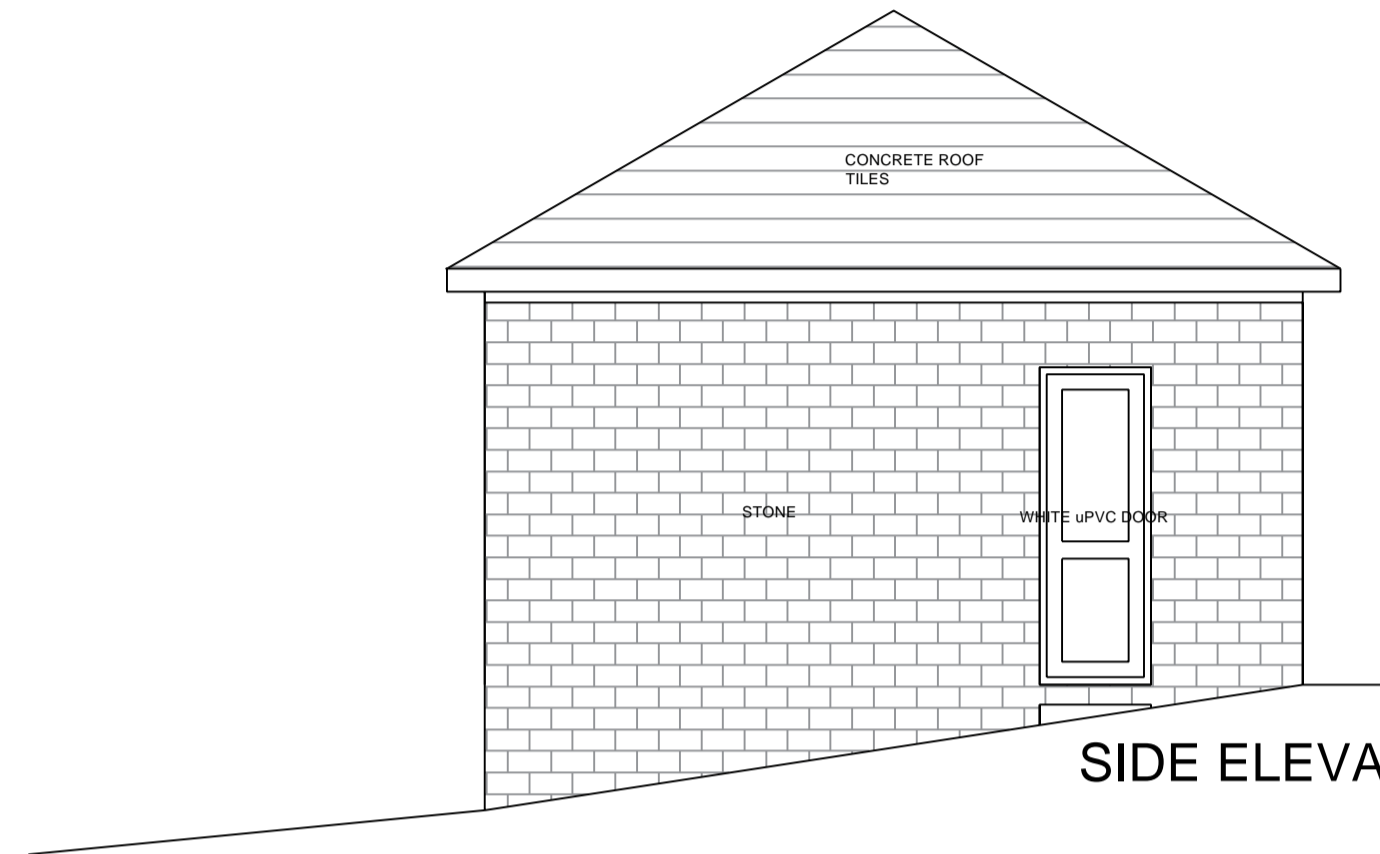


SIDE ELEVATION (1)

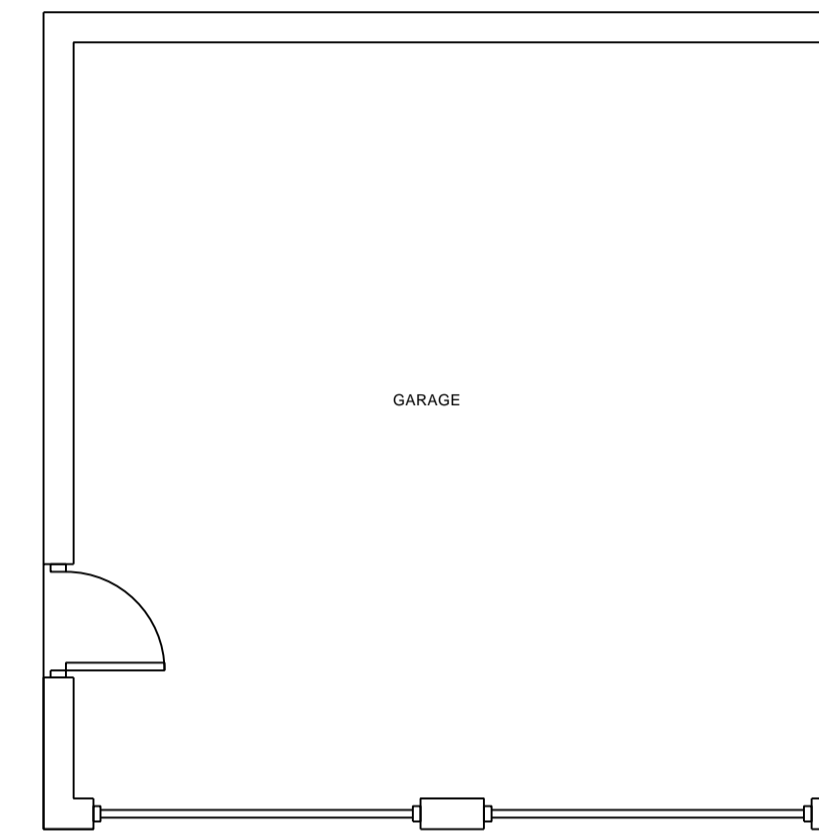

FLOOR PLAN

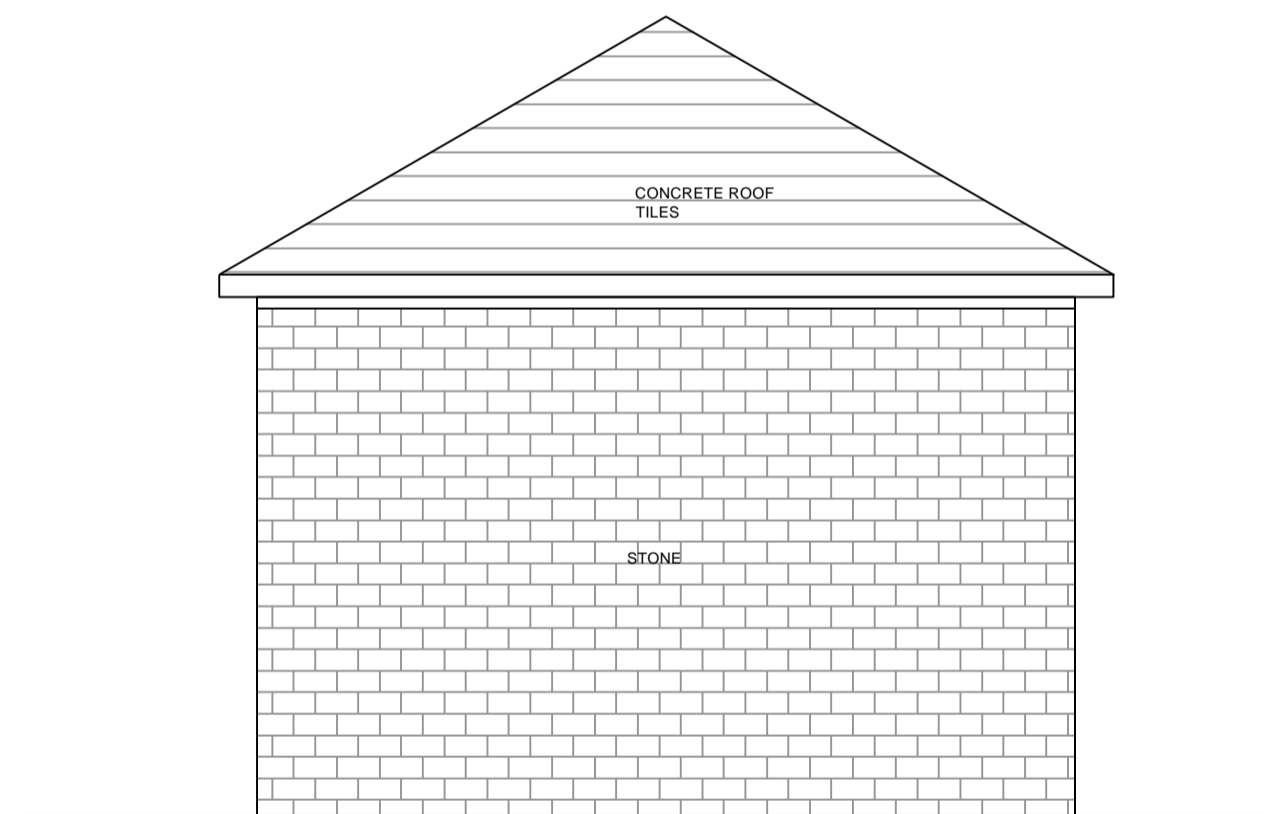

REAR ELEVATION

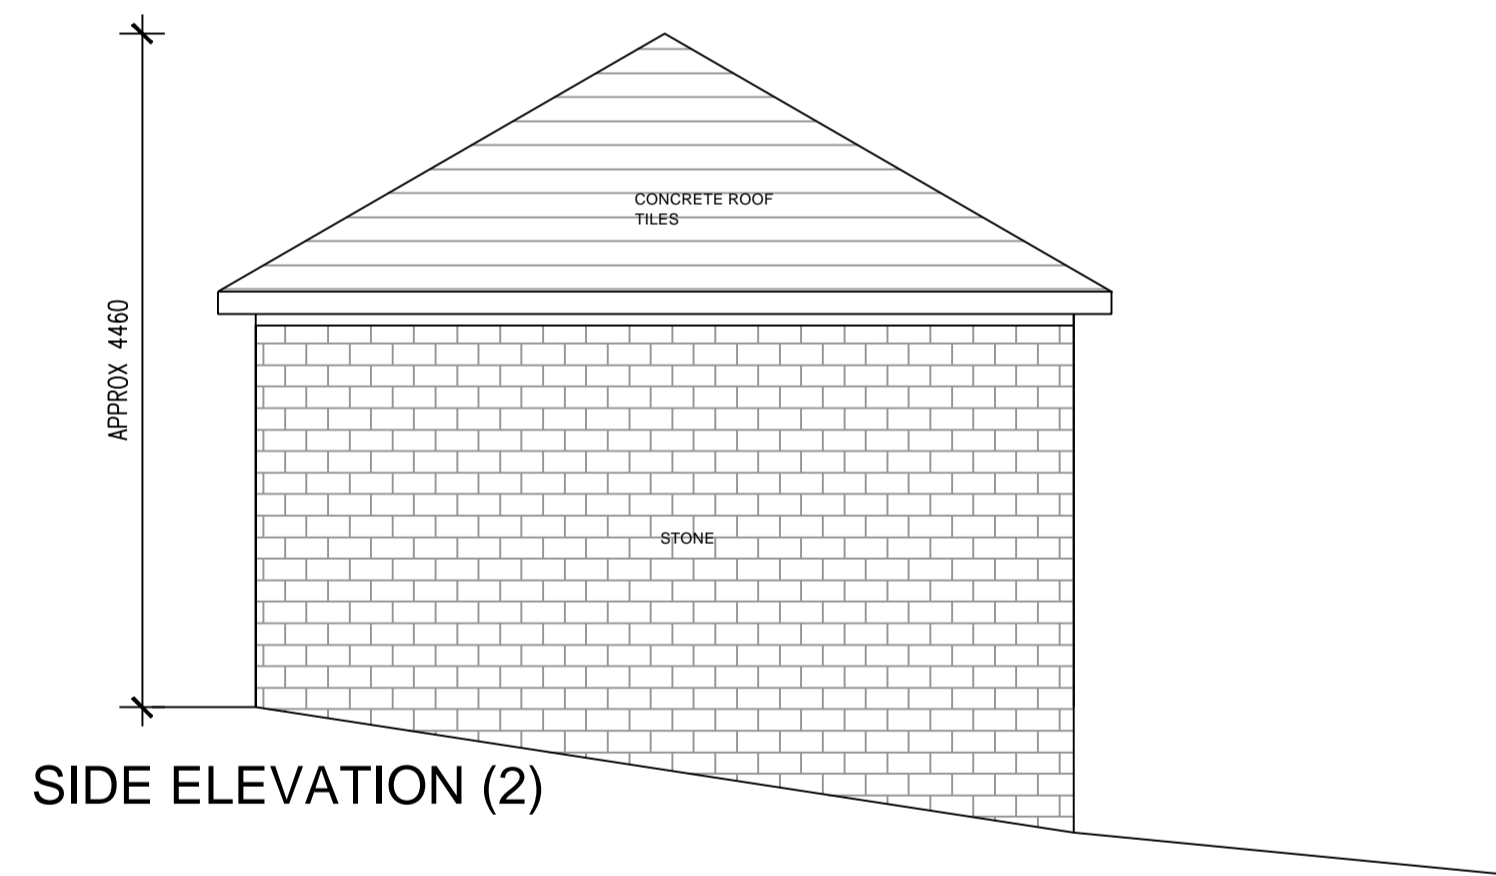


SIDE ELEVATION (2)

Rev	Date	Drawn by	Comments
Client			

Project
25 Rochester Drive
Burnley

Drawing		
Existing Plans	Date	Drawn by
	25.03.2024	HA
Scales		
		1:50 @ A1

Job No - Dwg No - Rev
24012 - 01

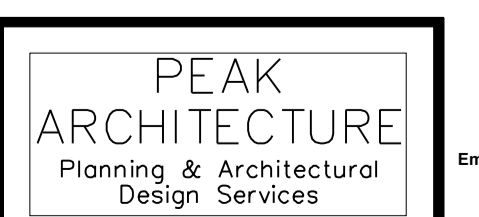

22 Hebble Road, Burnley,
 Lancashire, BB10 1NW
 Email: info@peakarchitecture.co.uk
 Website: www.peakarchitecture.co.uk