


EXISTING GROUND FLOOR PLAN
1 : 100


WATERLOO PLACE

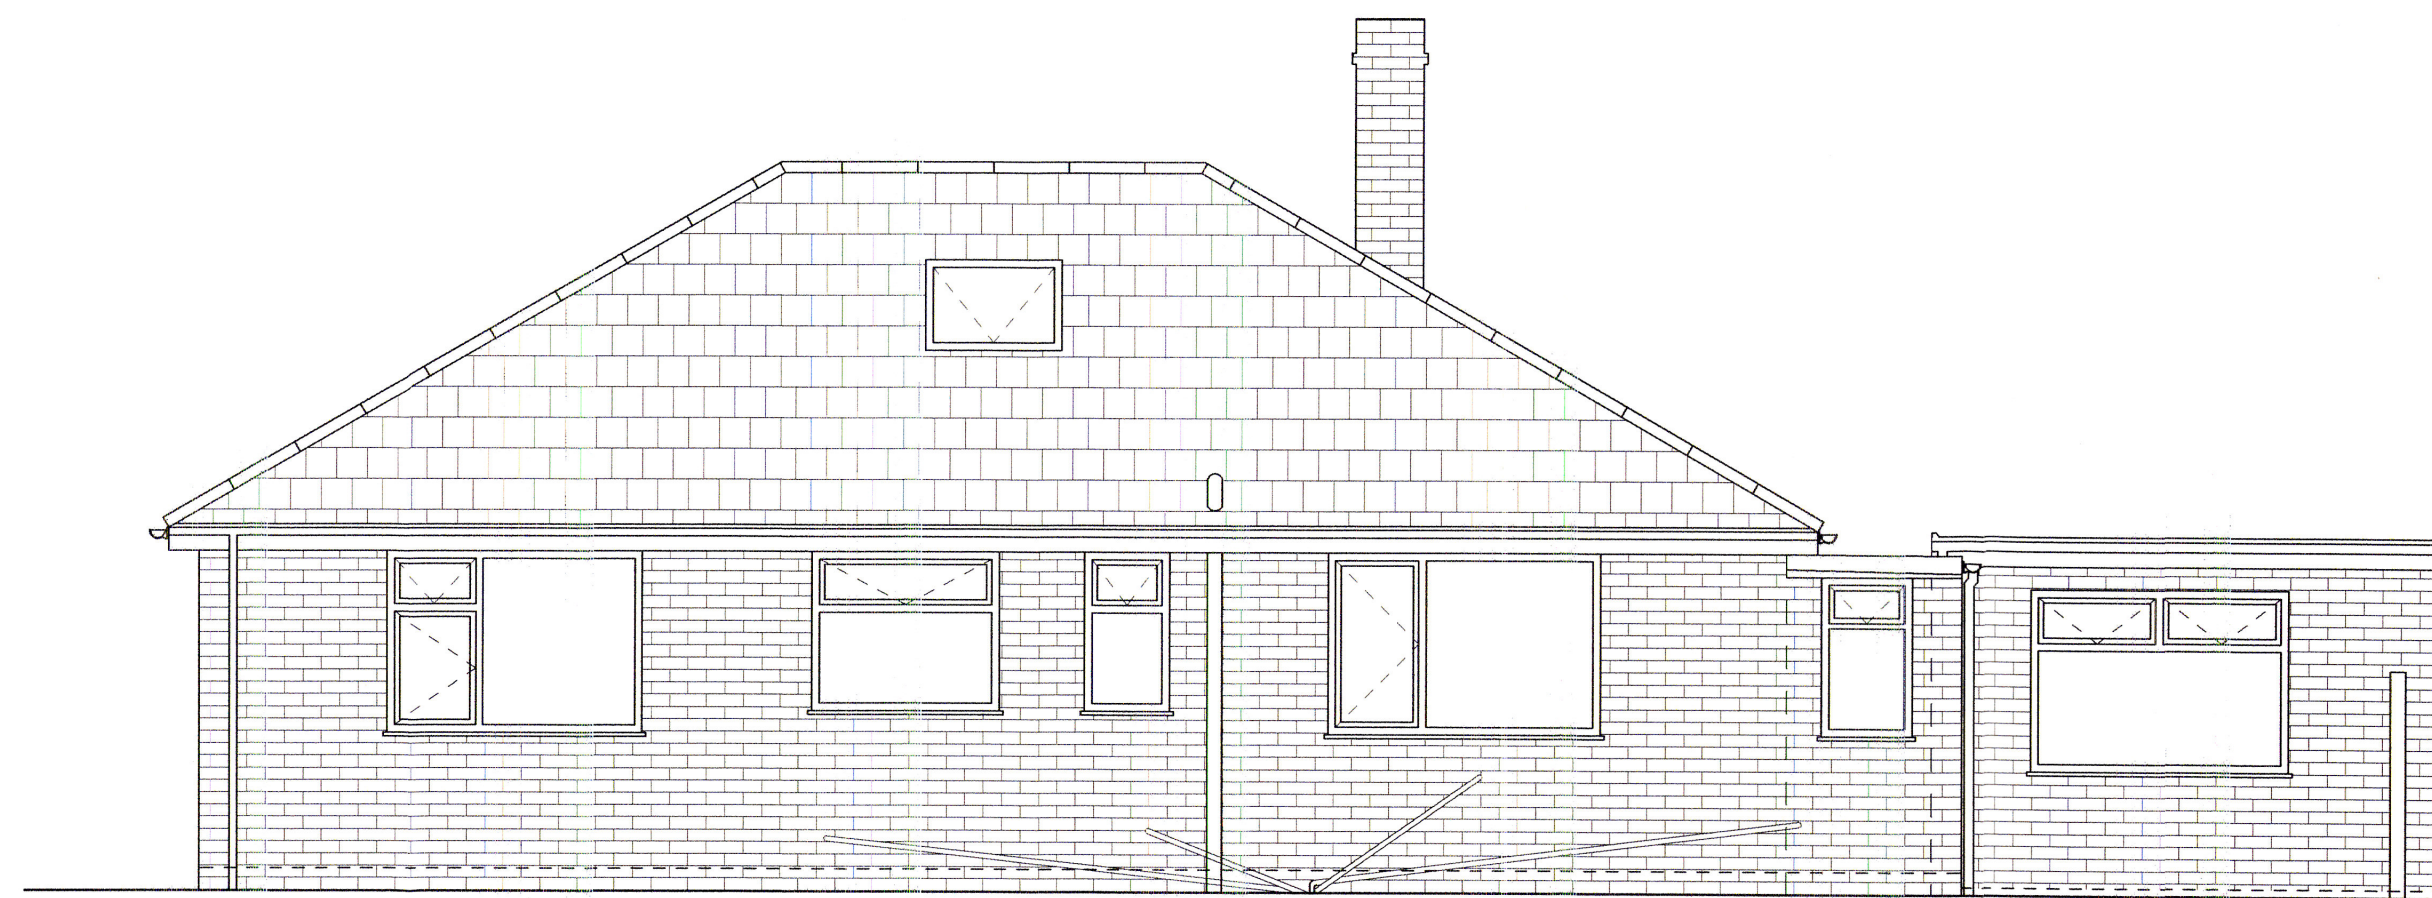

EXISTING SOUTH ELEVATION
1 : 50



EXISTING WEST ELEVATION
1 : 50

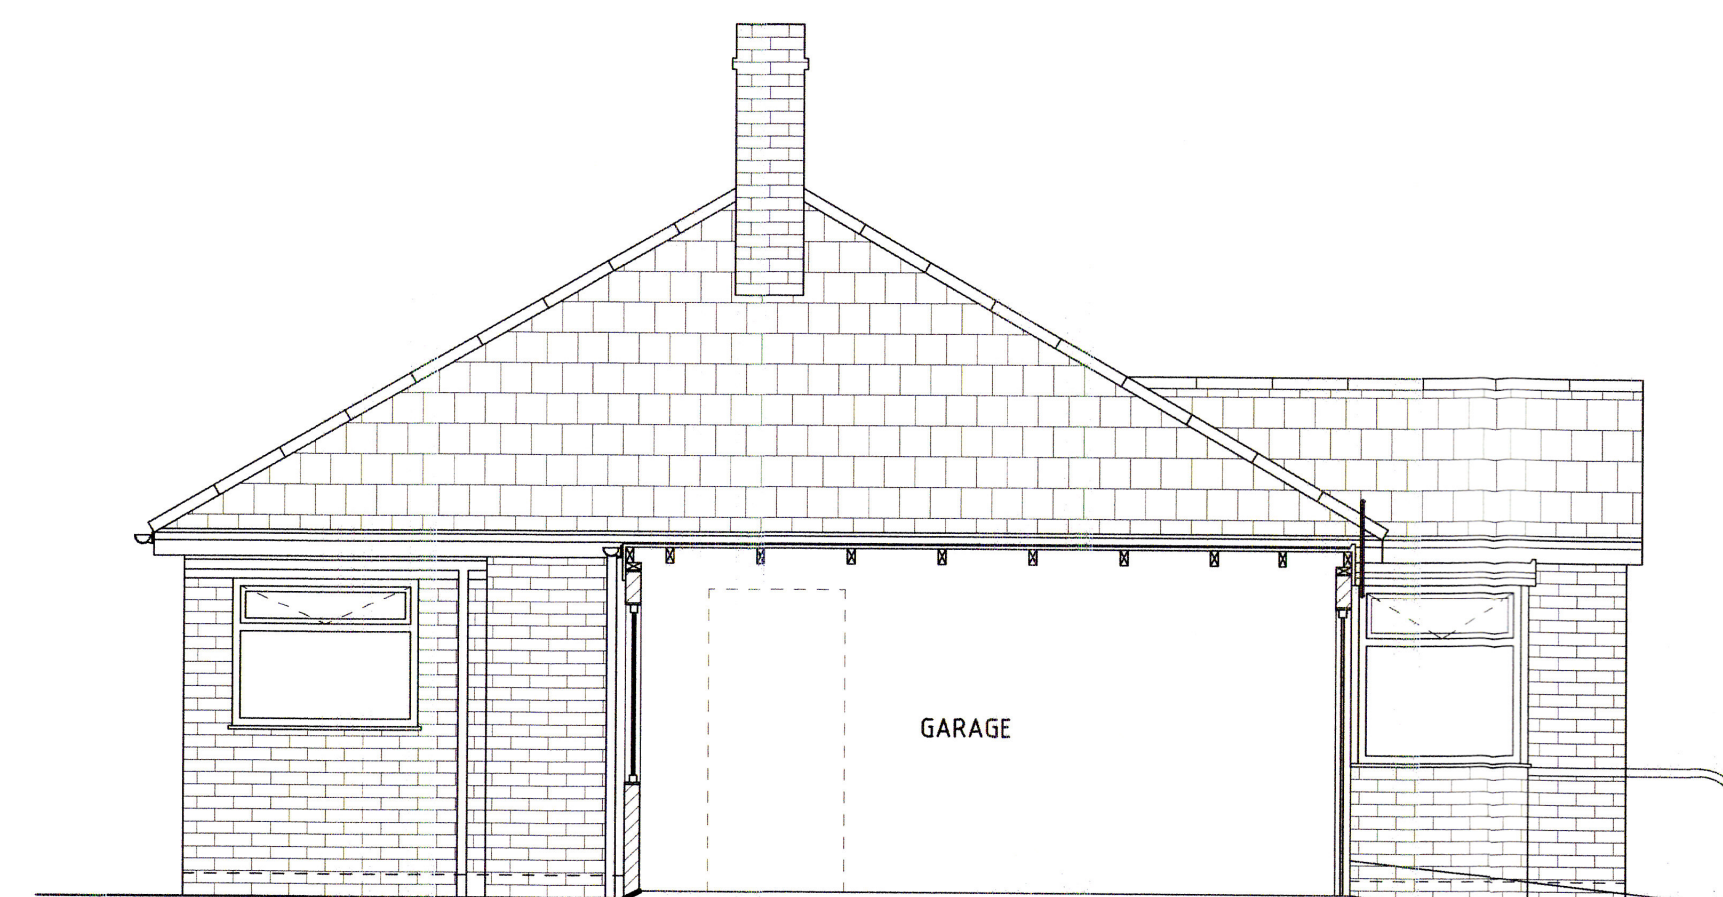

EXISTING EAST ELEVATION
1 : 50

1. DO NOT SCALE FROM THIS DRAWING. USE FIGURED DIMENSIONS ONLY.
2. ALL DIMENSIONS IN MILLIMETERS UNLESS NOTED OTHERWISE.
3. ALL DIMENSIONS TO BE CHECKED ON SITE PRIOR TO CONSTRUCTION.

FOR PLANNING
PERMISSION

Applicant		Mr R. GRIFFITHS 3 WATERLOO PLACE, MACHEN, CAERPHILLY CF83 8NL	
Project Title		PROPOSED SINGLE STOREY EXTENSION TO THE SIDE / REAR OF THE PROPERTY	
Drawing Title		EXISTING GROUND FLOOR PLAN AND ELEVATIONS	
Original Size	A1	Scale	AS SHOWN
Date	MARCH 2024	Drawing number	RG/2024/101