

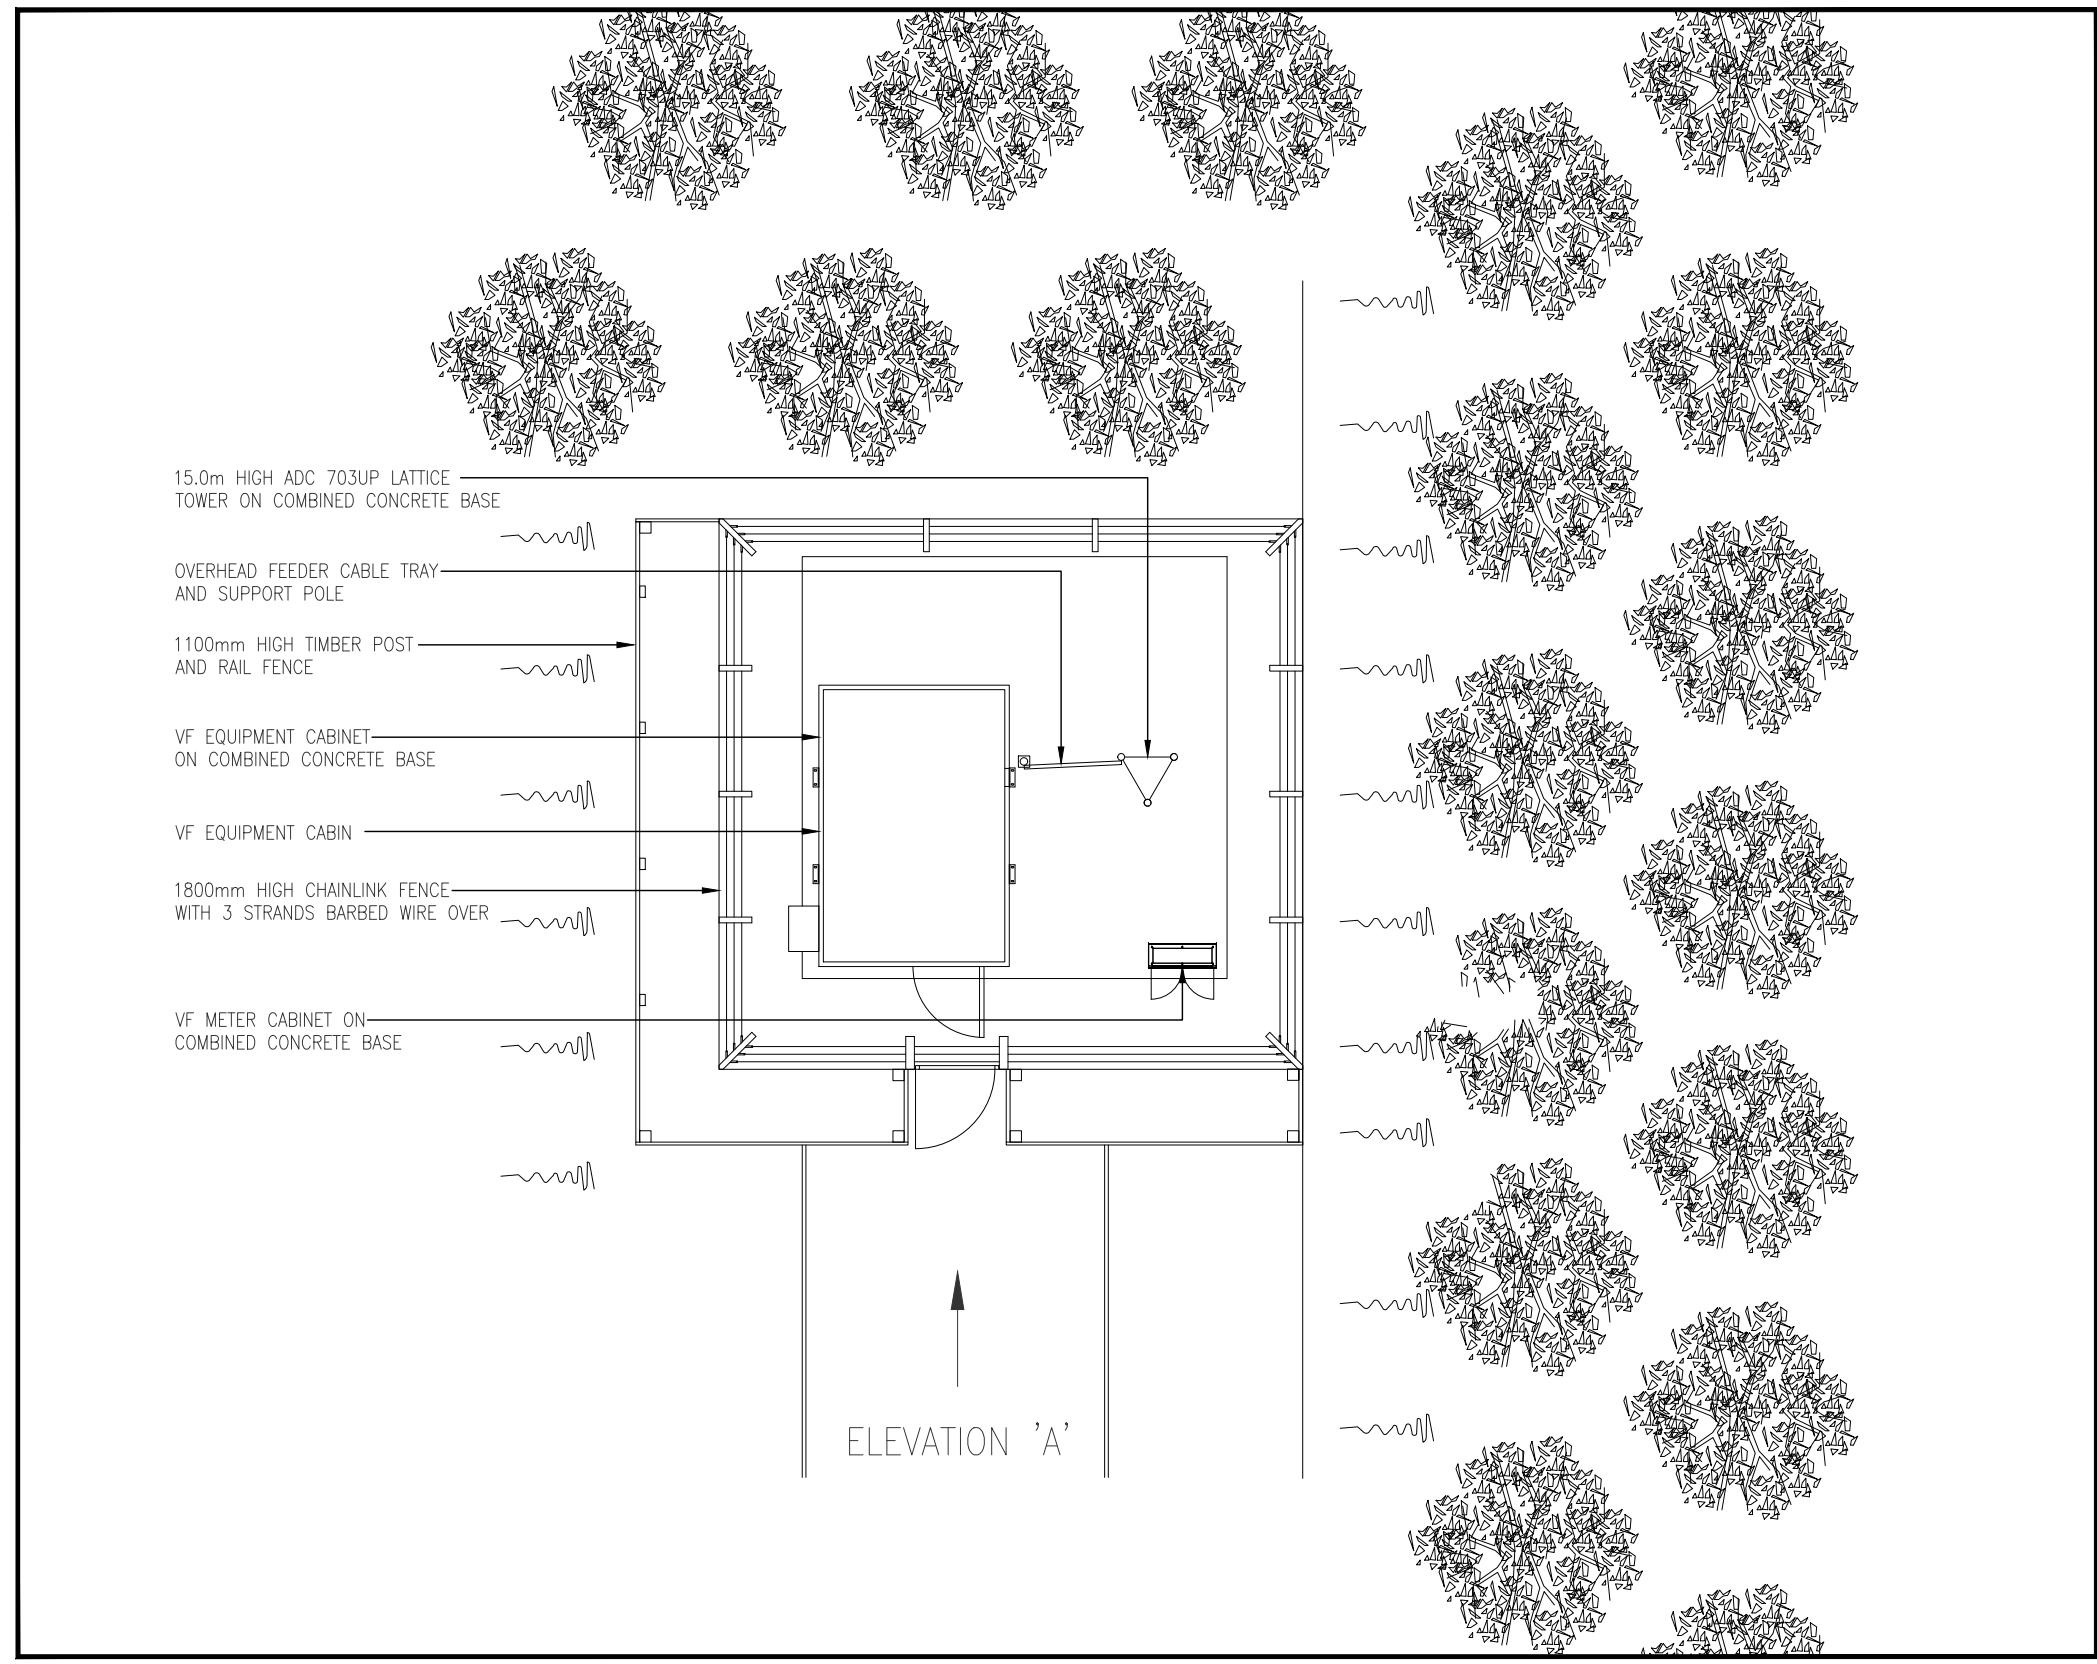


SET-DOWN SPACE INDICATES POTENTIAL AREAS, WHICH MAY BE REQUIRED DURING A BUILD ACTIVITY. ANY USE OF **SET-DOWN SPACE** WILL BE COMMUNICATED TO THE SITE PROVIDER TO ENSURE UNDERSTANDING AND MINIMAL DISRUPTION.

ALL DIMENSIONS ARE IN mm UNLESS NOTED OTHERWISE
 N.G.R | E: 315265 | N: 190017

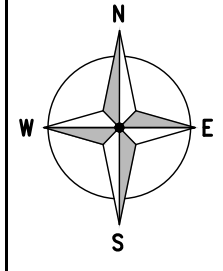

EXISTING SITE PLAN
(1:100)

 

NOTES:

A	Issued for Approval	KD	JWS	21/09/23
REV	MODIFICATION	BY	CH	DATE

Cell Name	Opt.
DYFFRYN ISAF NORTH	-

Cell ID No		
CORNERSTONE	VF	VMO2
1255525	11283	



Site Address / Contact Details
 DYFFRYN ISAF FARM
 LLANBRADACH
 CAERPHILLY
 CF83 3DY

Drawing Title: CODE AGREEMENT DRAWING

Purpose of issue:	PLANNING	Dwg Rev:
Drawing Number:	200	A


Surveyed By:	Original Sheet Size:	Pack Issue:
aaa	A3	B

Drawn:	Date:	Checked:	Date:
KD	21/09/23	JWS	21/09/23

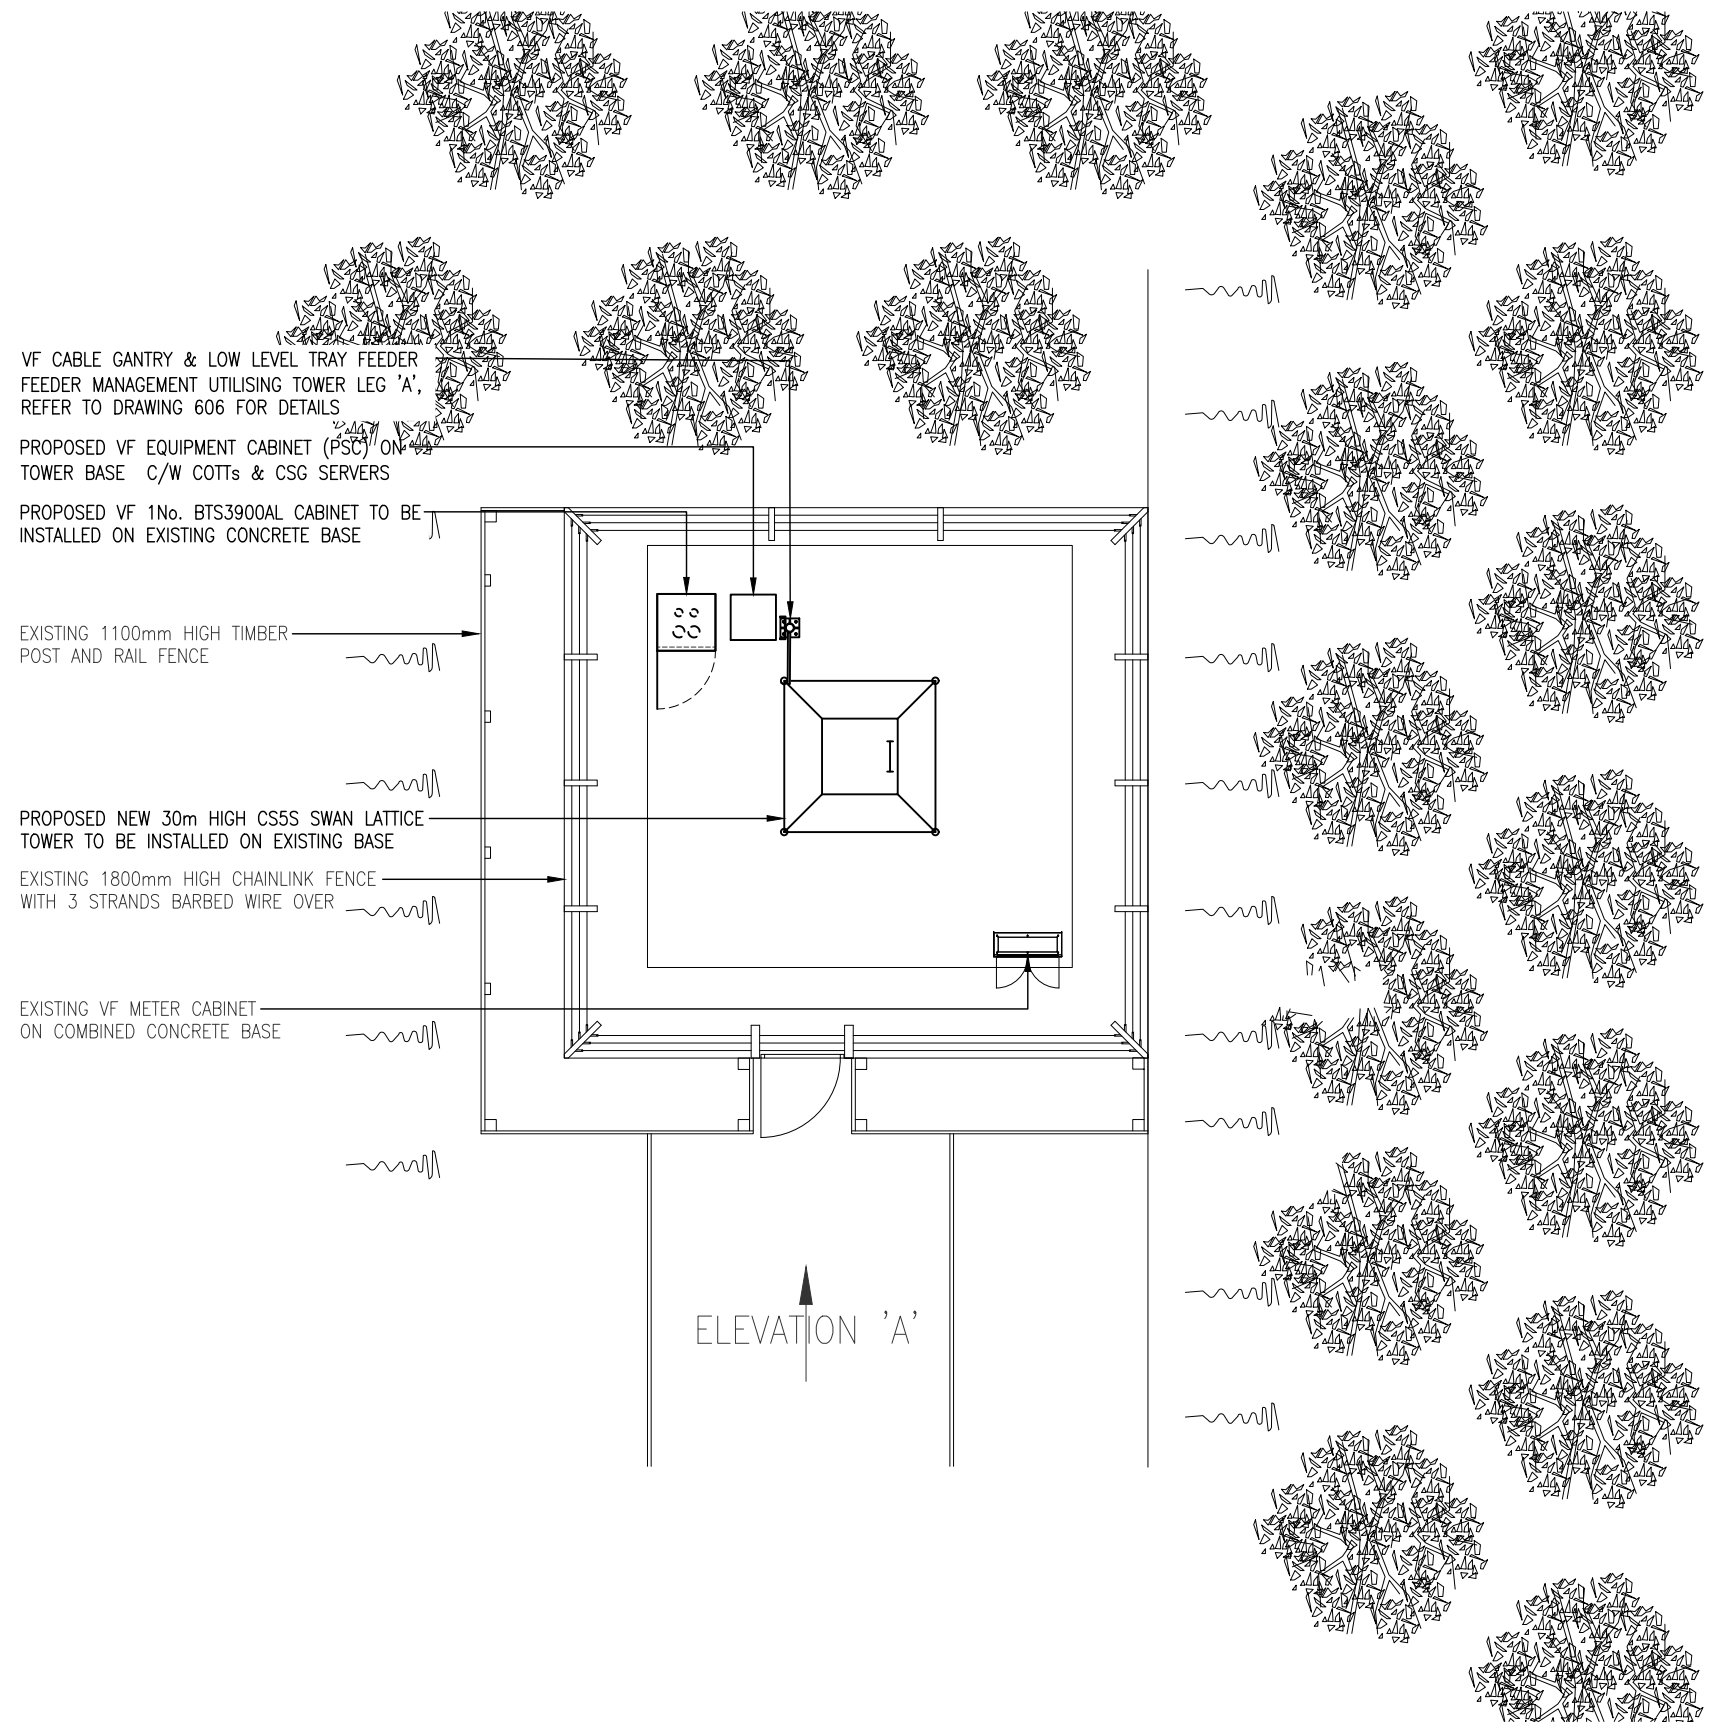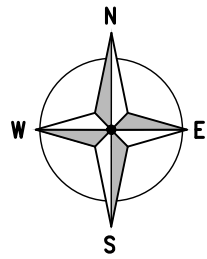

PROPOSED SITE PLAN
(1:100)

The drawings comply with TEF & VF STANDARD ICNIRP guidelines under configuration VM7F.
Designed in accordance with cornerstone documents: SDN0009 "ICNIRP compliance summary (V6)"

 

ALL DIMENSIONS ARE IN mm UNLESS NOTED OTHERWISE

N.G.R E: 315265 N: 190017

NOTES:

B	Tower Location Change	KD	NB	07/03/24
A	Issued for Approval	KD	JWS	21/09/23
REV	MODIFICATION	BY	CH	DATE

Cell Name
DYFFRYN ISAF NORTH

Cell ID No

CORNERSTONE	VF	VMO2
1255525	11283	

Site Address / Contact Details
DYFFRYN ISAF FARM
LLANBRADACH
CAERPHILLY
CF83 3DY

Drawing Title:
CODE AGREEMENT PLAN

Purpose of issue:
PLANNING

Drawing Number:
201

Surveyed By: gaa Original Sheet Size: A3
Drawn: KD Date: 21/09/23 Checked: JWS Date: 21/09/23

TOP OF TRESS
+23.0m AGL APPROX.

ALL DIMENSIONS ARE IN mm UNLESS NOTED OTHERWISE

N.G.R | E: 315265 | N: 190017

NOTES:

A	Issued for Approval	KD	JWS	21/09/23
REV	MODIFICATION	BY	CH	DATE



Unit E, Madison Place, Northampton Road,
Manchester, M40 5AG
Tel: 0161 785 4500
Fax: 0161 785 4501
Web: www.clarke-telecom.com



Cell Name
DYFFRYN ISAF NORTH

Cell ID No

CORNERSTONE	VF	VMO2
1255525	11283	

Site Address / Contact Details

DYFFRYN ISAF FARM
LLANBRADACH
CAERPHILLY
CF83 3DY

Drawing Title:
CODE AGREEMENT ELEVATION


Purpose of issue:
PLANNING

Drawing Number:
103


Surveyed By:
aaa

Original Sheet Size:
A3

Drawn: KD | Date: 21/09/23 | Checked: JWS | Date: 21/09/23 | Pack Issue: B

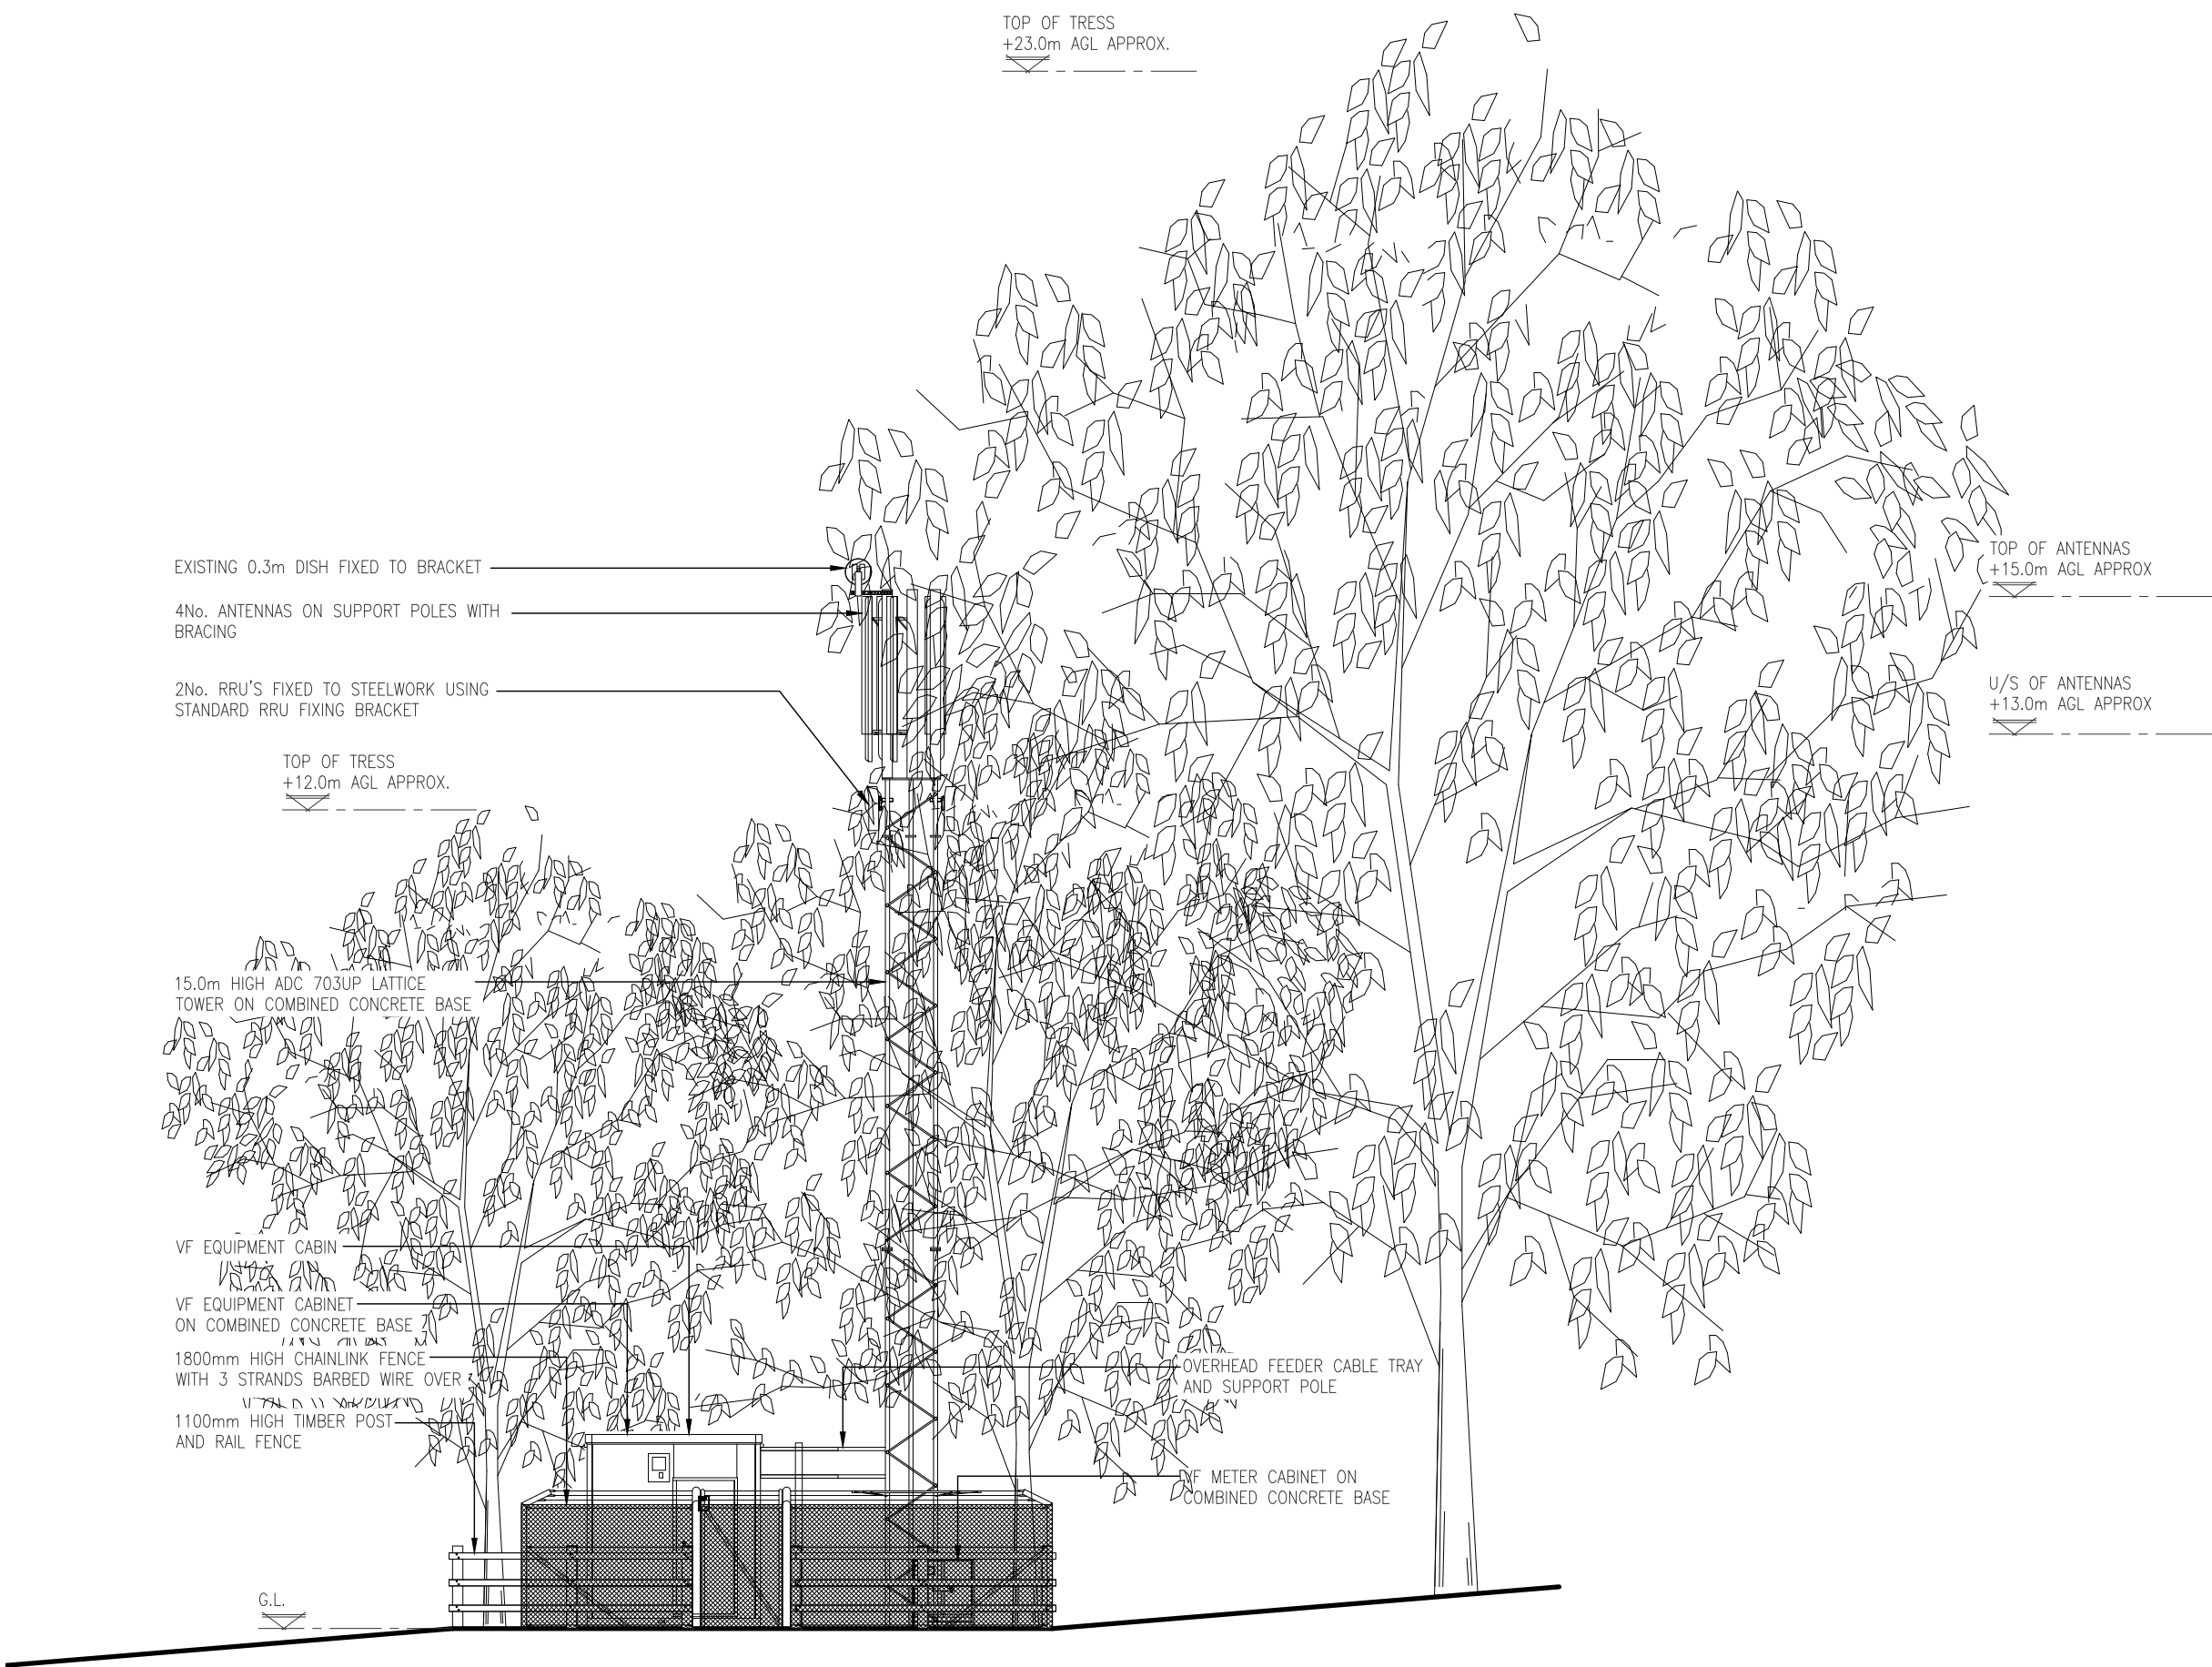

EXISTING ELEVATION
(1:100)

 

ALL DIMENSIONS ARE IN mm UNLESS NOTED OTHERWISE

N.G.R E: 315265 N: 190017

NOTES:

EXISTING VF 2No. ANTENNAS ON SUPPORT POLES WITH BRACING TO BE RELOCATED ON TO NEW TOWER SUPPORT POLES. EXISTING VF 2No. TO BE REMOVED AND REPLACED WITH PROPOSED 2No. ANTENNAS

PROPOSED 3No. RRU'S PER SECTOR TO BE INSTALLED ON NEW TOWER SUPPORT POLES (6No. RRU'S TOTAL @ +26.49 AGL)

EXISTING 0.3m DISH TO BE RELOCATED ON NEW TOWER (@ +24.18 AGL)

PROPOSED FIBRE / DC CABLES TO UTILISE TOWER FEEDER LEG BRACKETS

TOP OF PROPOSED ANTENNAS +30.19m AGL

U/S OF ANTENNAS +28.19m AGL APPROX

U/S OF PROPOSED ANTENNAS +27.99m AGL

TOP OF TRESS +23.0m AGL APPROX.

TOP OF TRESS +12.0m AGL APPROX.

EXISTING 15.0m HIGH ADC 703UP LATTICE TOWER ON COMBINED CONCRETE BASE TO BE REMOVED AND REPLACED WITH PROPOSED 30m CSSS LATTICE TOWER

PROPOSED VF EQUIPMENT CABINET (PSC) ON TOWER BASE C/W COTTs & CSG SERVERS

PROPOSED VF 1No. BTS3900AL CABINET TO BE INSTALLED ON EXISTING BASE

EXISTING 1800mm HIGH CHAINLINK FENCE WITH 3 STRANDS BARBED WIRE OVER

EXISTING 1100mm HIGH TIMBER POST AND RAIL FENCE

VF CABLE GANTRY & LOW LEVEL TRAY FEEDER FEEDER MANAGEMENT UTILISING TOWER LEG 'A', REFER TO DRAWING 606 FOR DETAILS


EXISTING CS METER CABINET ON COMBINED CONCRETE BASE

G.L.

PROPOSED ELEVATION

(1:100)

The drawings comply with TEF & VF STANDARD ICNIRP guidelines under configuration VM7F. Designed in accordance with cornerstone documents: SDN0009 "ICNIRP compliance summary (V6)"

 

B	Tower Location Change	KD	NB	07/03/24
A	Issued for Approval	KD	JWS	21/09/23
REV	MODIFICATION	BY	CH	DATE

Unit E, Madison Place, Northampton Road,
Manchester, M40 5AG
Tel: 0161 785 4500
Fax: 0161 785 4501
Web: www.clarke-telecom.com

Cell Name	Opt.
DYFFRYN ISAF NORTH	-

Cell ID No		
CORNERSTONE	VF	VMO2
1255525	11283	-

Site Address / Contact Details
DYFFRYN ISAF FARM
LLANBRADACH
CAERPHILLY
CF83 3DY

Drawing Title: PROPOSED SITE ELEVATION

Purpose of issue: PLANNING Dwg Rev:

Drawing Number: 301 B

Surveyed By: gaa Original Sheet Size: A3 Pack Issue:

Drawn: KD Date: 21/09/23 Checked: JWS Date: 21/09/23 B