





NO.	NOTES
1	All dimensions in millimetres unless otherwise stated.
2	Do not scale off drawing. All dimensions to be checked on site by contractor.
3	Drawings to be used for purposes of Planning Application only.
4	These are not Construction Drawings.
5	The contractor is to set out, check and co-ordinate all dimensions on site during the course of works.

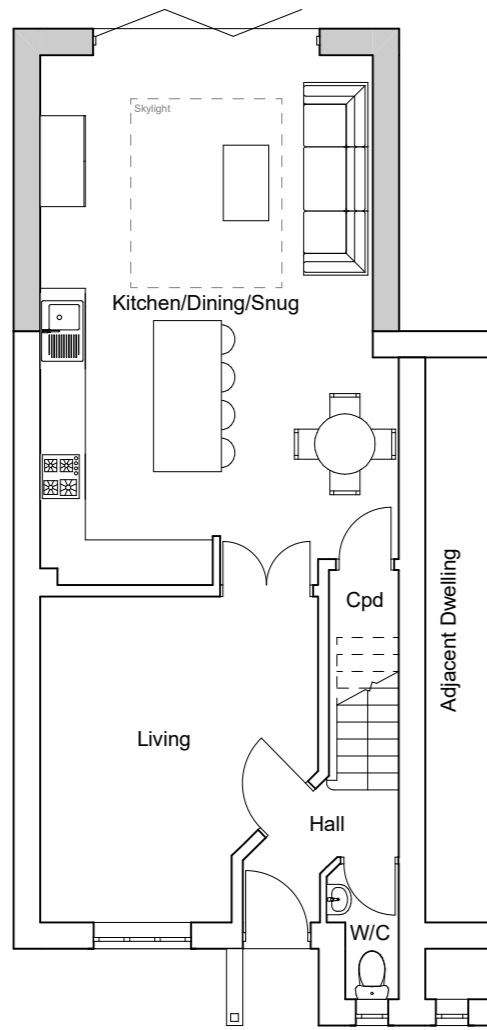

PROPOSED GROUND FLOOR

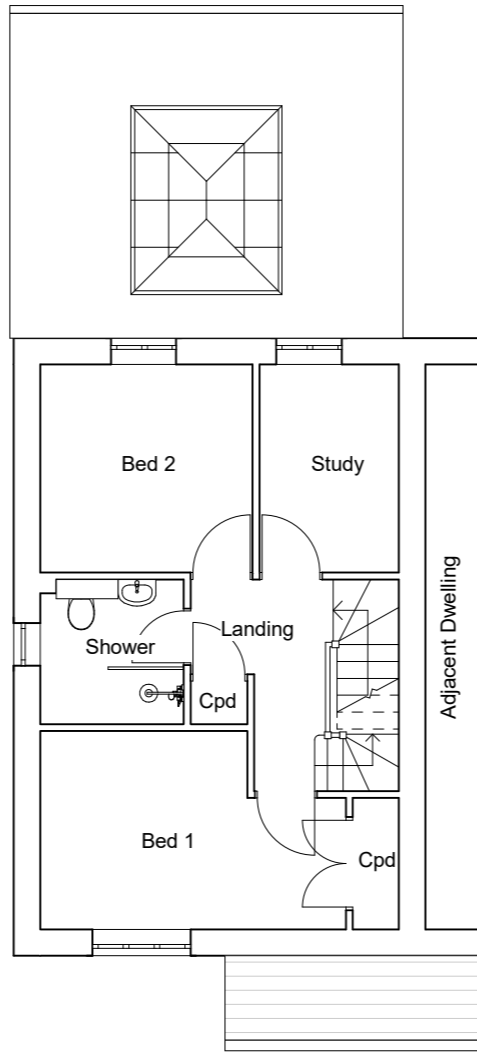

PROPOSED FIRST FLOOR


- Existing Walls
- Proposed Walls
- Proposed Skylight

Proposed Materials


Walls - to be buff multi brick to match existing
 Windows/Doors/Skylights - to be UPVc in white to match existing
 Roof - to be EPDM single ply membrane
 Rainwater goods - to be UPVc in white to match existing



PROPOSED REAR ELEVATION

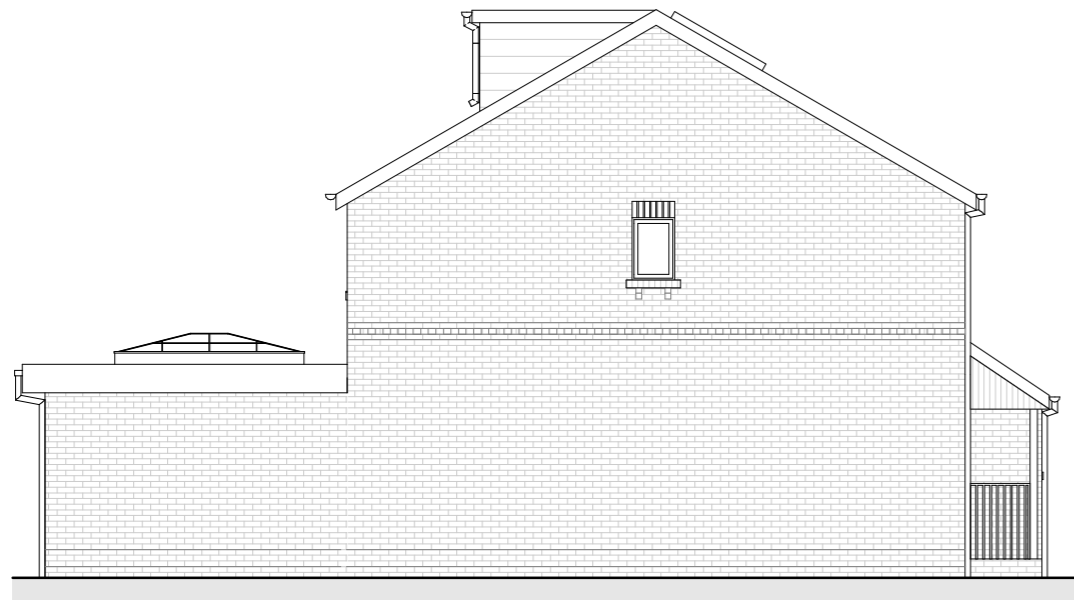

PROPOSED SIDE ELEVATION

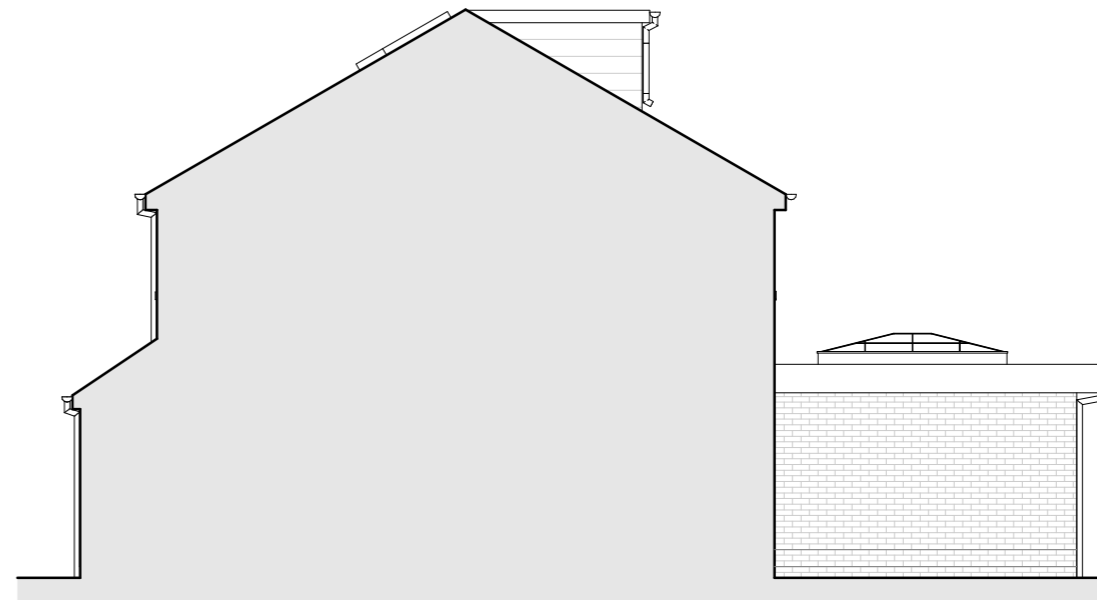

PROPOSED SIDE ELEVATION



SCALE 1:100

REVISIONS:

SHEET TITLE:
Proposed Floor Plans and Elevations

PROJECT DESCRIPTION:

PROJECT: Single Storey Rear Extension
 SITE: 17 Clos Waun Ceffyl, Treharris CF46 6LB
 CLIENT: Stephen Lewis

DATE:

March 2024

SCALE:

1:100

SHEET:

A-3