




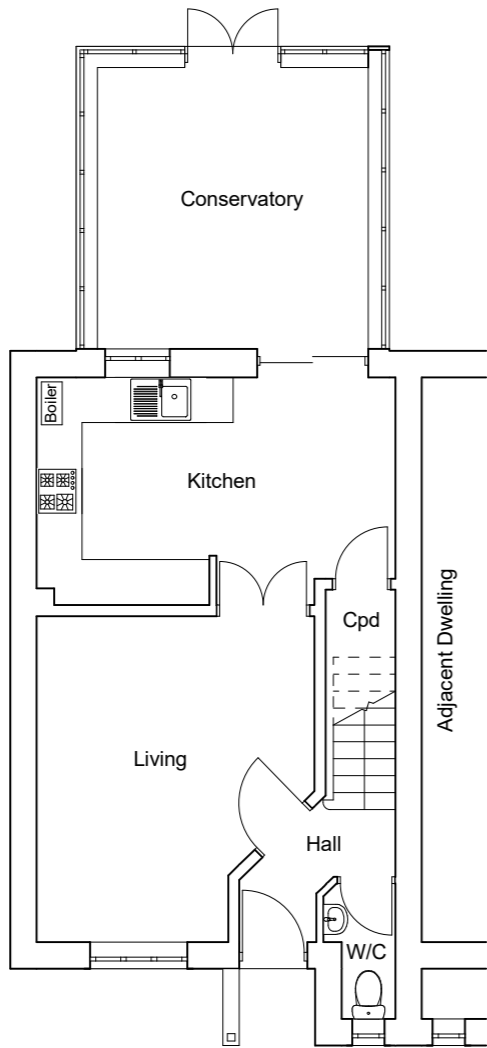


NO.	NOTES
1	All dimensions in millimetres unless otherwise stated.
2	Do not scale off drawing. All dimensions to be checked on site by contractor.
3	Drawings to be used for purposes of Planning Application only.
4	These are not Construction Drawings.
5	The contractor is to set out, check and co-ordinate all dimensions on site during the course of works.

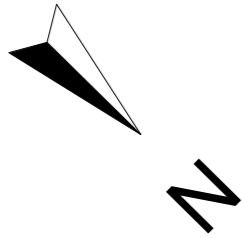

EXISTING GROUND FLOOR

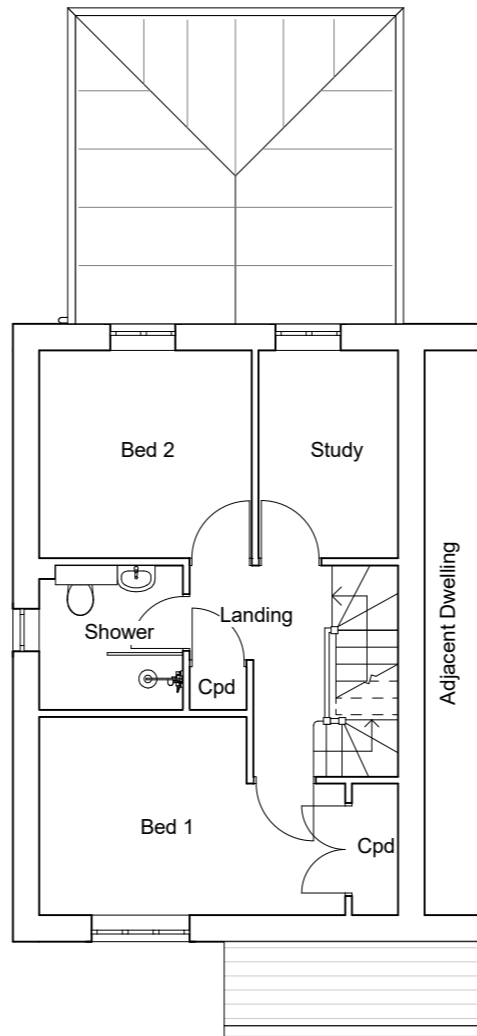

EXISTING FIRST FLOOR

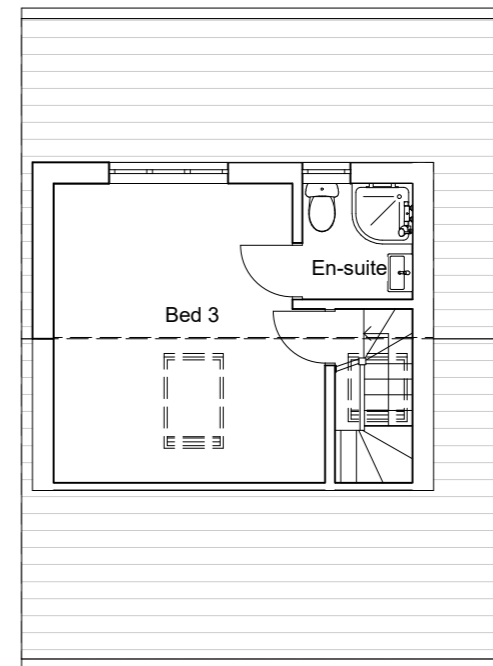

EXISTING SECOND FLOOR



SCALE 1:100

Matt John
MSc Regeneration
BSc (Hons) City and Regional
Planning
RTPI
Accredited Degrees

LABC
Registered
Professional Architect

REVISIONS:

SHEET TITLE:
Existing Floor Plans

PROJECT DESCRIPTION:

PROJECT: Single Storey Rear Extension
SITE: 17 Clos Waun Ceffyl, Treharris CF46 6LB
CLIENT: Stephen Lewis

ATRIUM
Planning Consultants
MOBILE: 07505 210 952
EMAIL: atriumplanning@icloud.com

DATE:

March 2024

SCALE:

1:100

SHEET:

A-3