


1  
-

West Elevation  
1:50

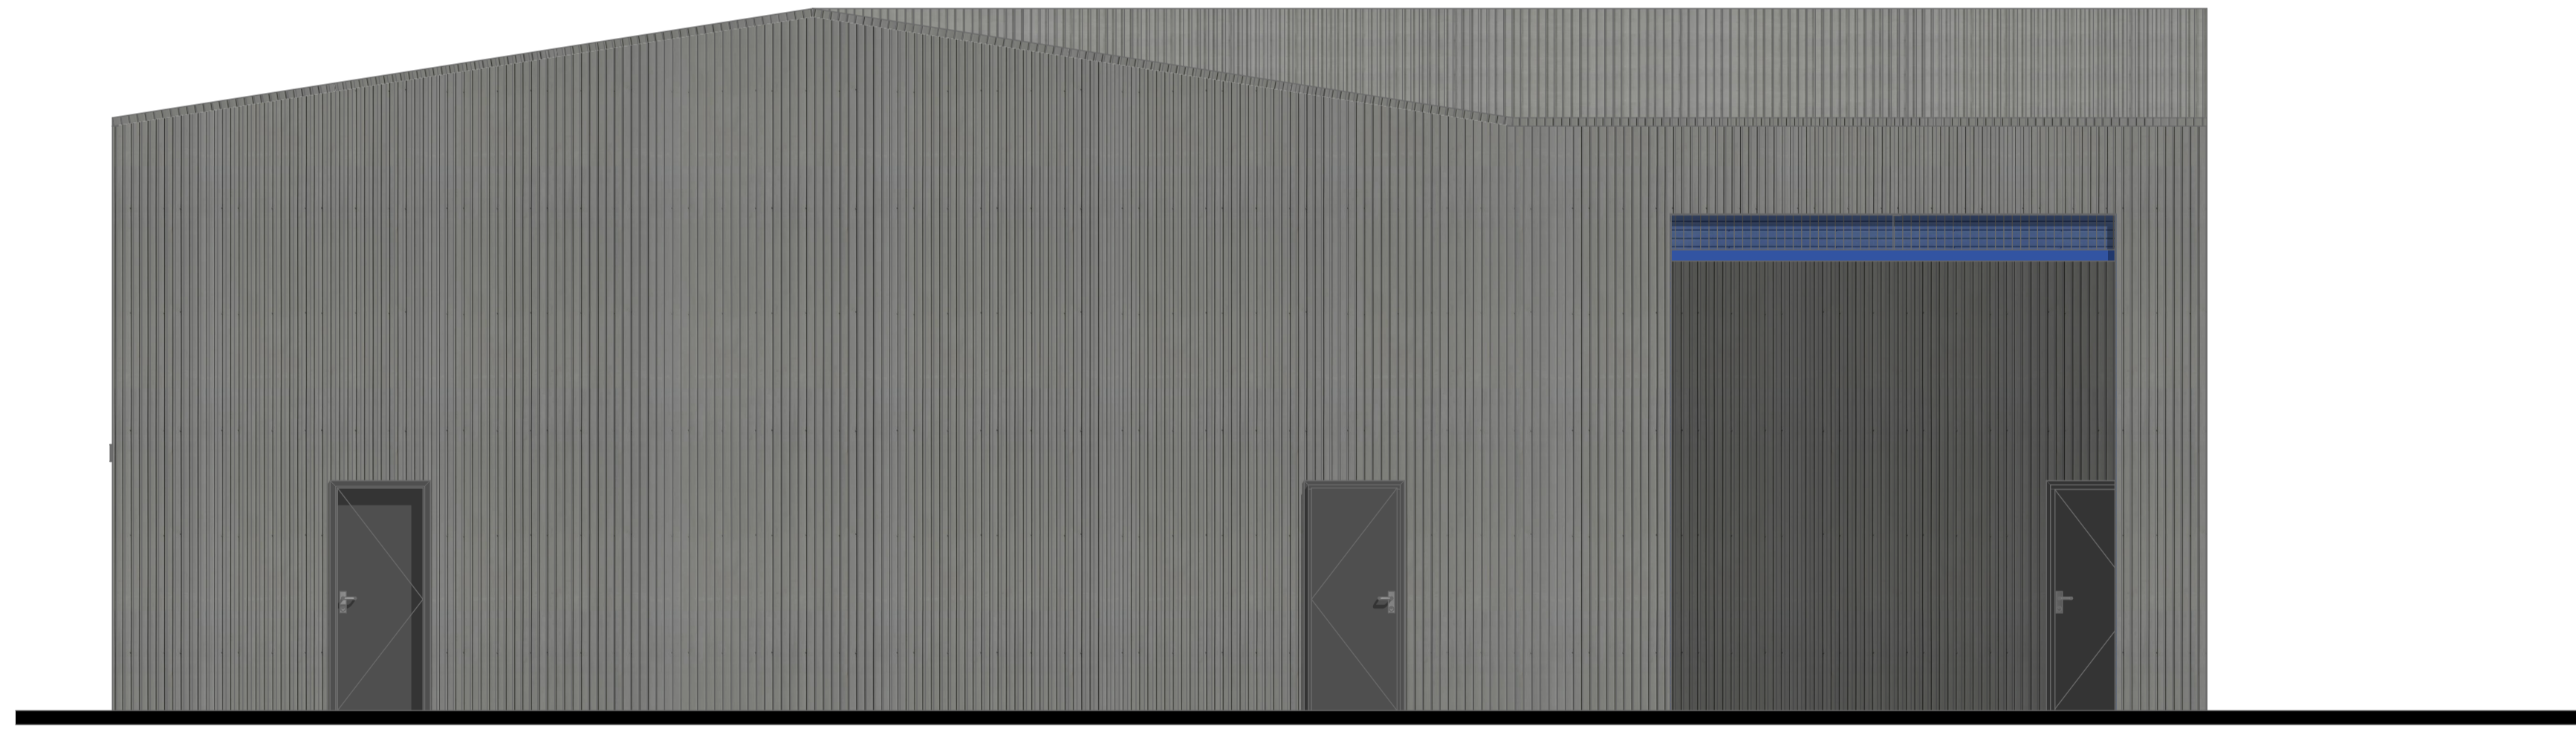

2  
-

East Elevation  
1:50

Aiton Douglas  
Architecture

Aiton Douglas Ltd Registration Number 14887153

<p><b>AD Architecture</b> 34 Trunlands Road, Torquay, Devon, TQ1 4RN contact@ad-architecture.co.uk www.aitondouglas.com</p>	<p>Client <b>Stagecoach</b></p>	<p>Project <b>Caerphilly Depot , 16 Greenway , Bedwas</b></p>	<p>Layout Title <b>Depot Elevations as Proposed Sheet 2</b></p>	<p>North</p>	<p>Scale(s) <b>1:50 / A1</b> Purpose of Issue</p>	<p>Project No. <b>572</b> Status</p>	<p>Drawing Number <b>A.572.163</b></p>	<p>Revision</p>	<p>General notes This document and its design content is copyright ©. It shall be read in conjunction with all other associated project information including models, specifications, schedules and related consultants documents. Do not scale from documents. All dimensions to be checked on site. Immediately report any discrepancies, errors or omissions on this document to the Originator. If in doubt ASK.</p>
---	-------------------------------------	---	---	--------------	---	--	--	-----------------	--