


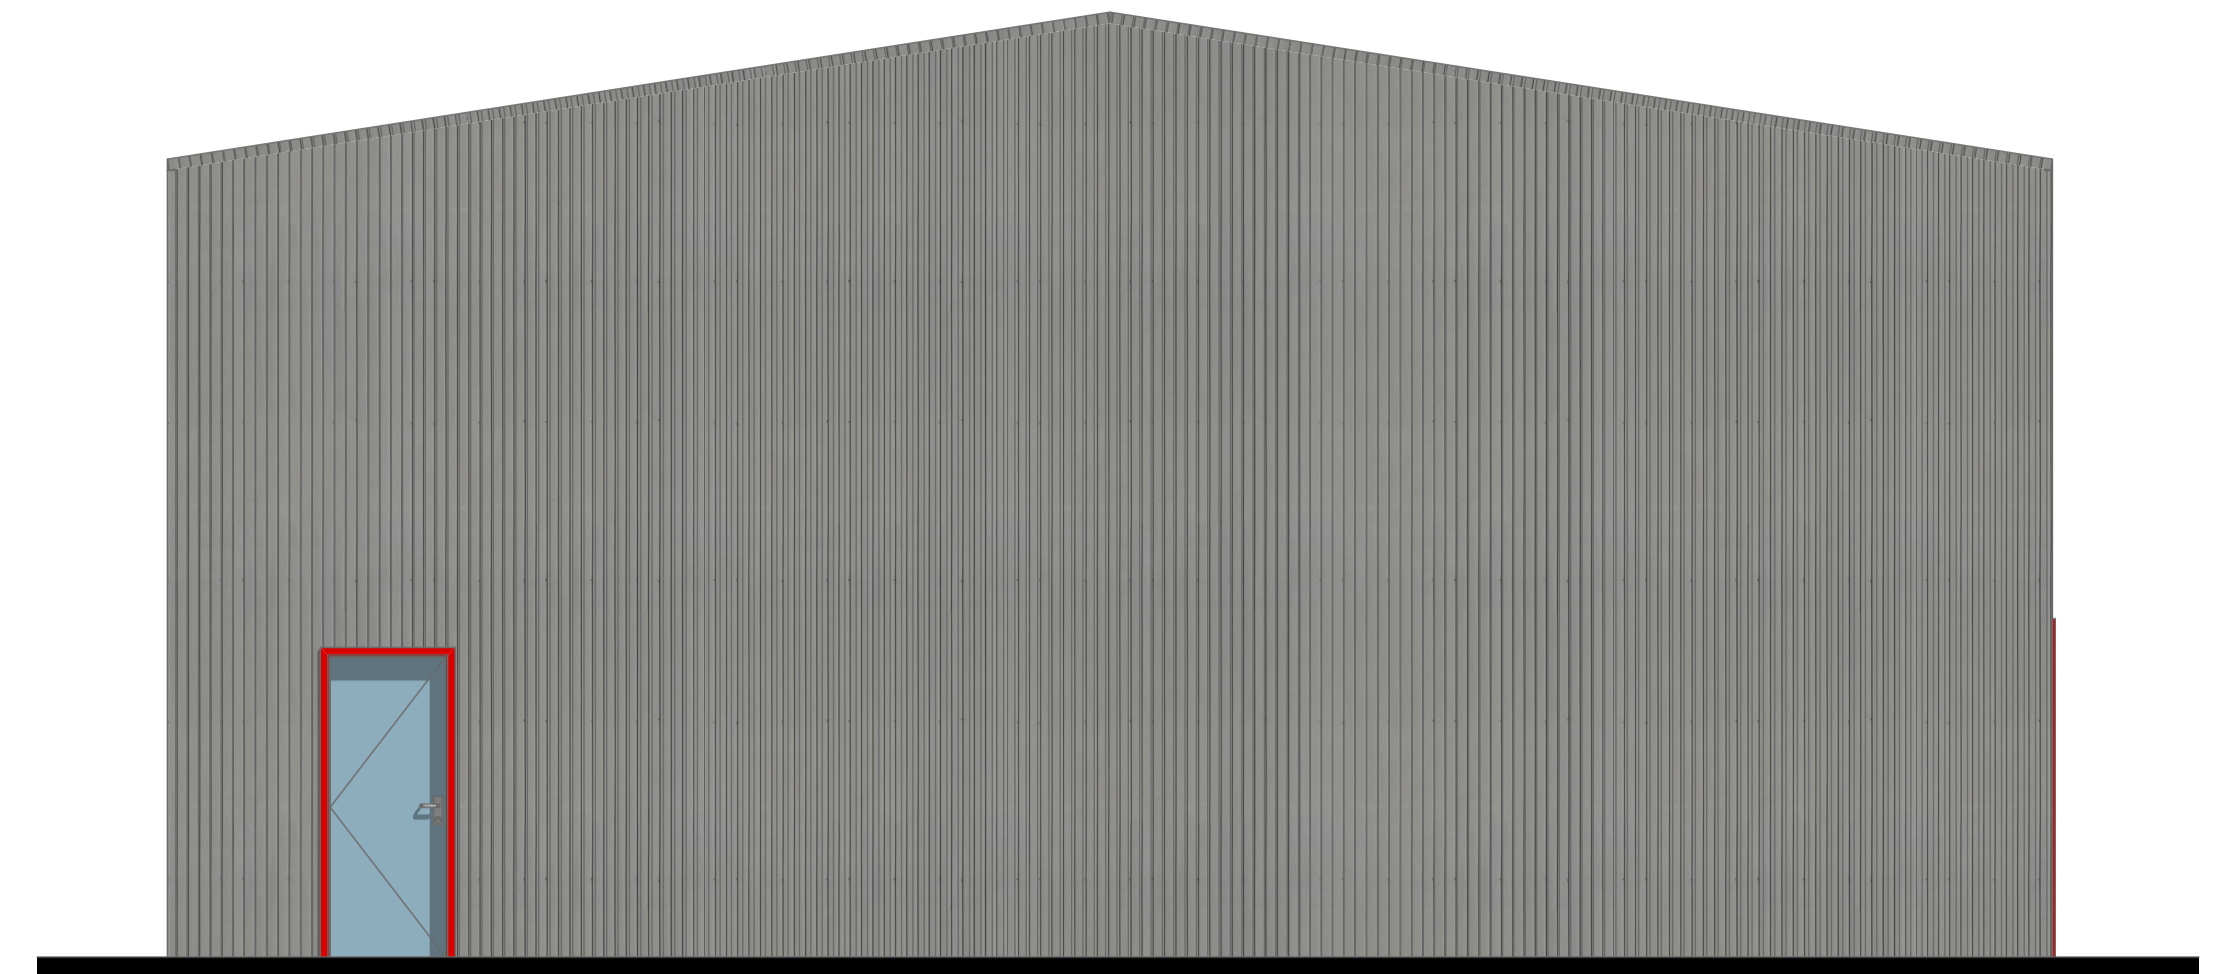


2
-

North Elevation
1:50




1
-

West Elevation
1:50

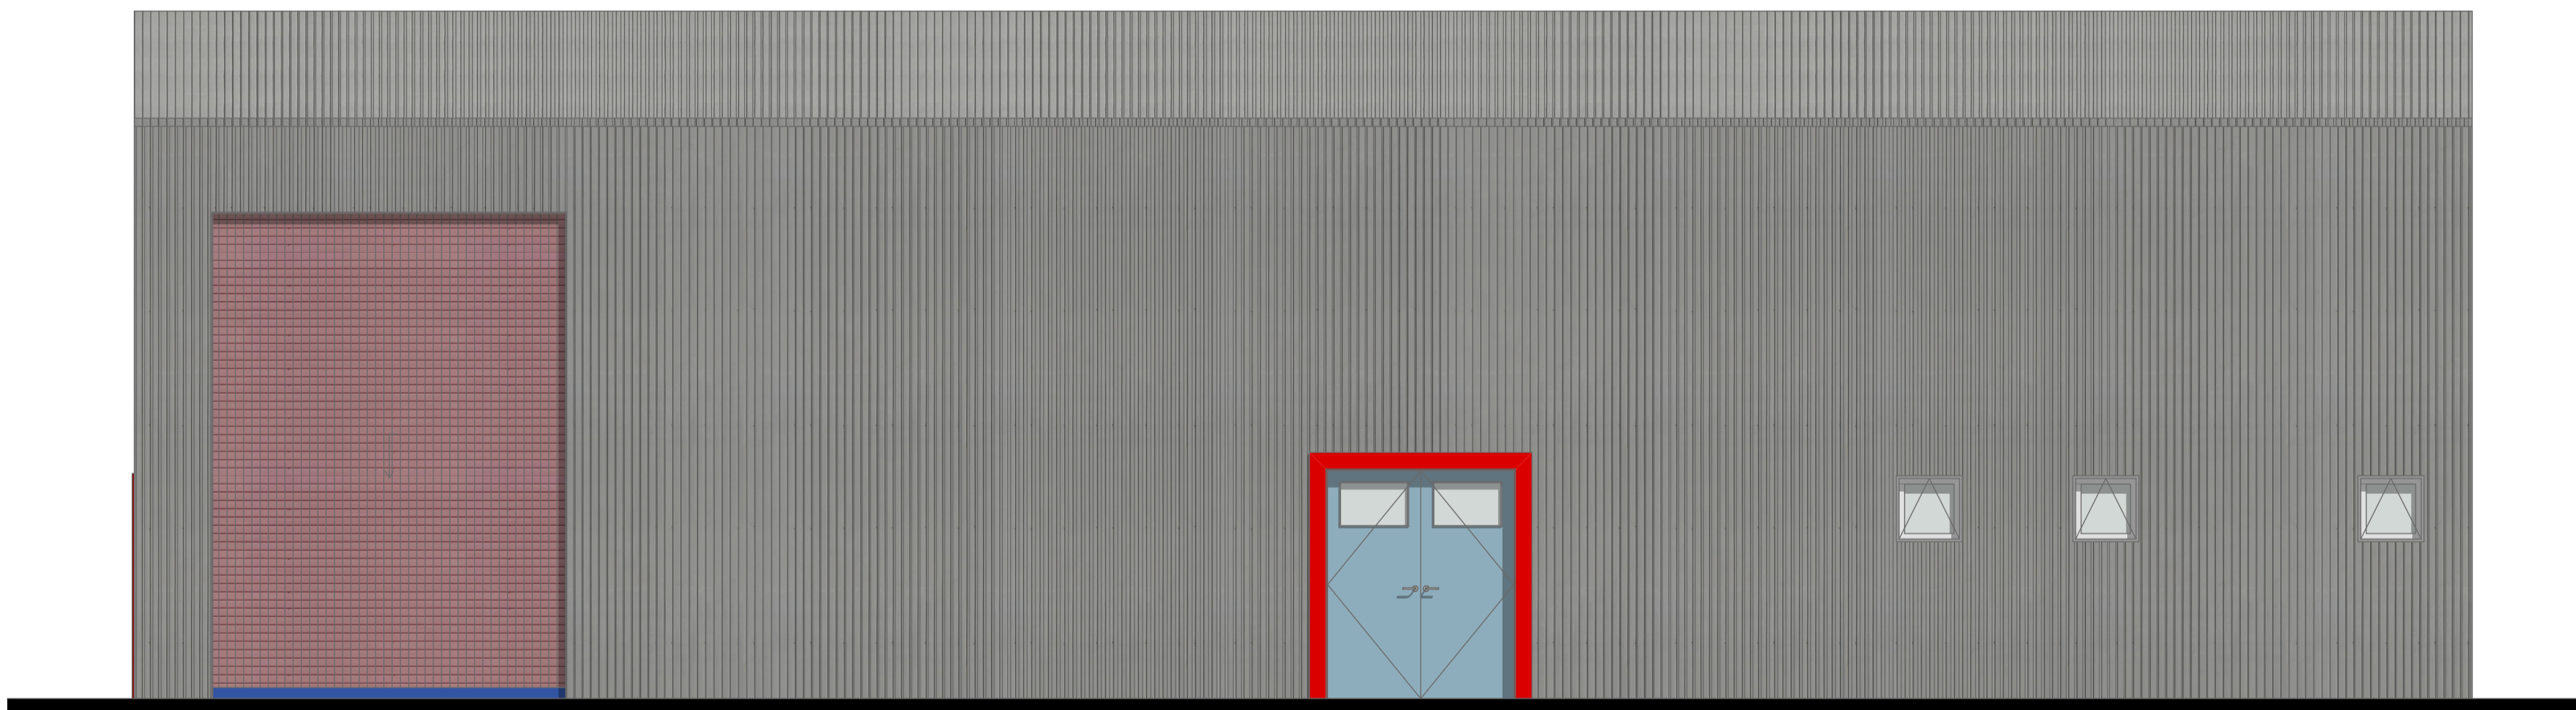

4
-

South Elevation
1:50

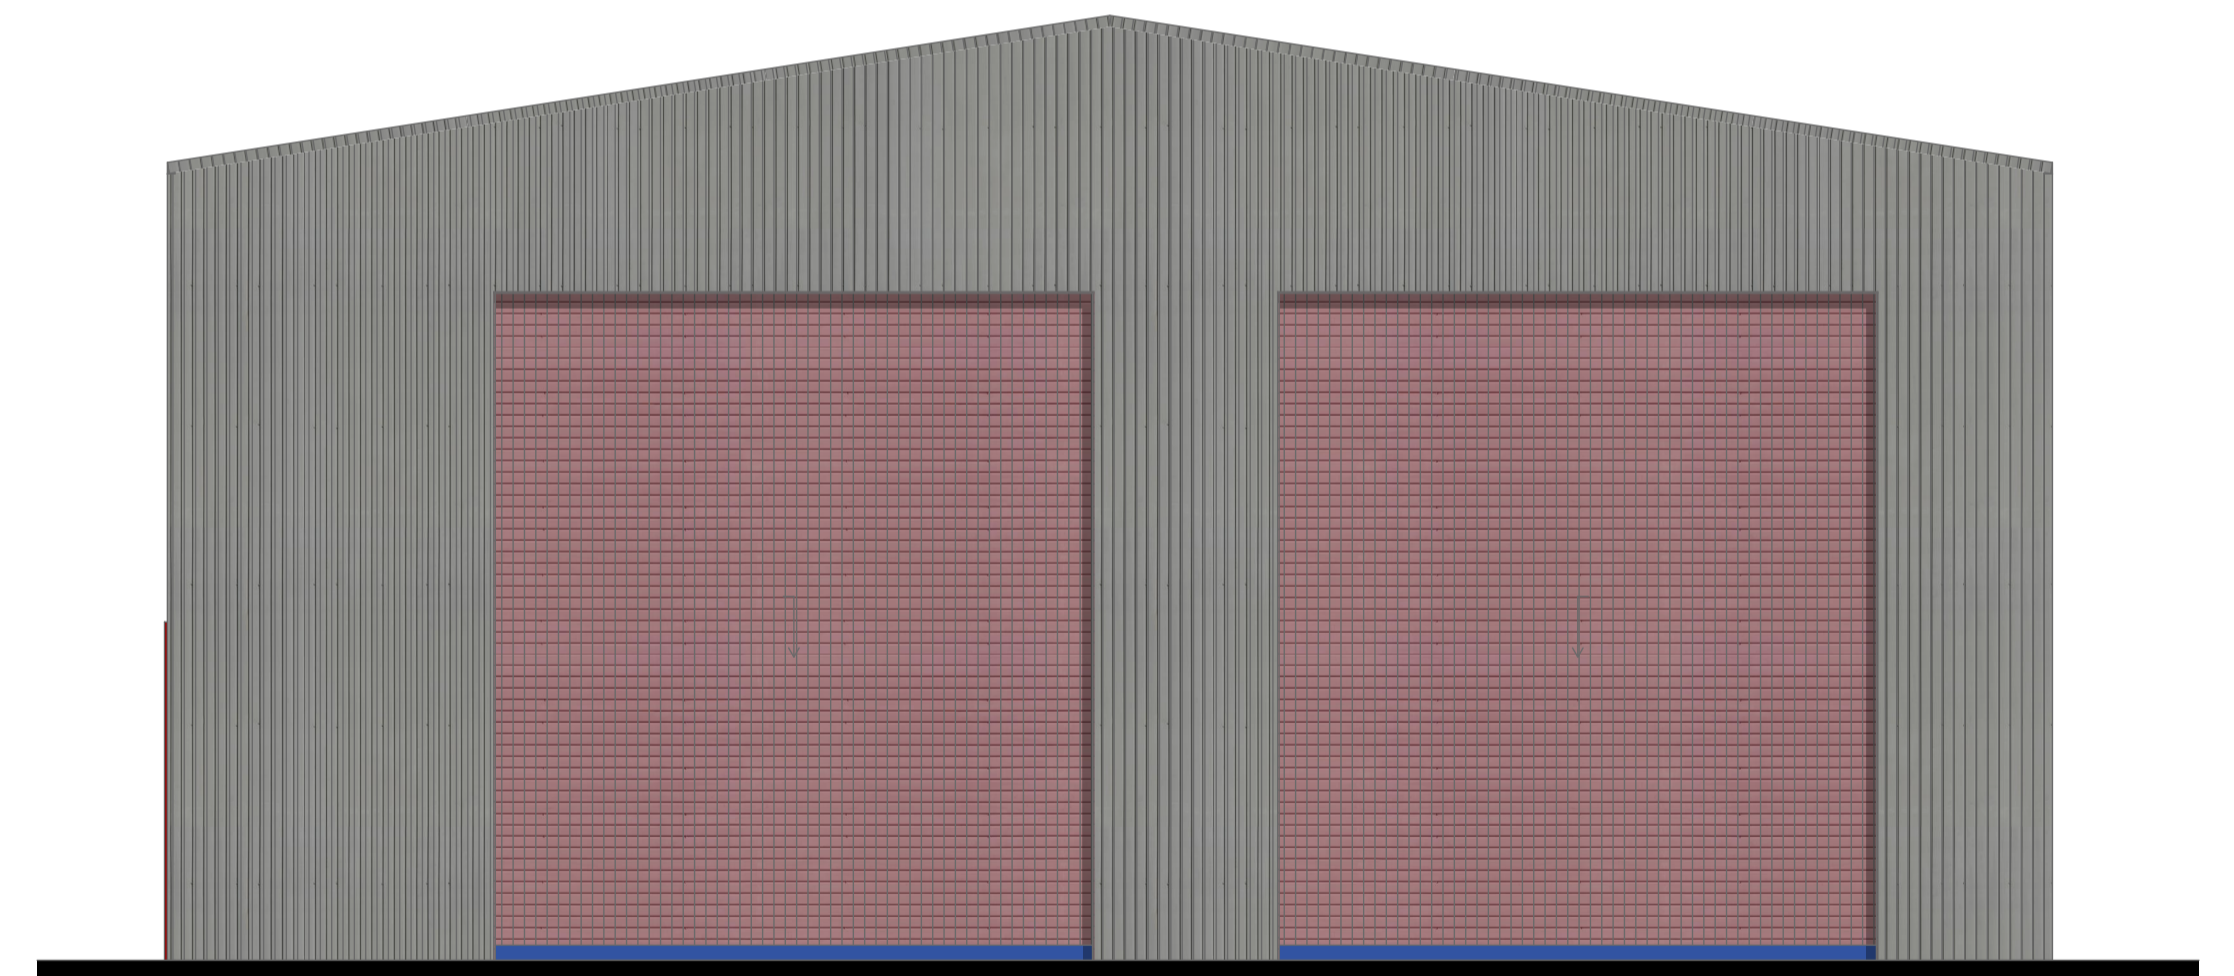

3
-

East Elevation
1:50

<p>AD Architecture 34 Trumlands Road, Torquay, Devon, TQ1 4RN contact@ad-architecture.co.uk www.aitondouglas.com</p>	<p>Client Stagecoach</p>	<p>Project Caerphilly Depot , 16 Greenway , Bedwas</p>	<p>Layout Title Depot Elevations as Existing</p>	<p>North</p>	<p>Scale(s) 1:50 / A1 Purpose of Issue</p>	<p>Project No. 572 Status</p>	<p>Drawing Number A.572.151</p>	<p>Revision</p>	<p>General notes This document and its design content is copyright ©. It shall be read in conjunction with all other associated project information including models, specifications, schedules and related consultants documents. Do not scale from documents. All dimensions to be checked on site. Immediately report any discrepancies, errors or omissions on this document to the Originator. If in doubt ASK.</p>
---	-------------------------------------	---	---	--------------	---	--	--	-----------------	--