








Notes :-
 DO NOT SCALE FROM THIS DRAWING
 ANY DISCREPANCIES TO BE REPORTED TO THE CONTRACT ADMINISTRATOR
 CONTRACTOR TO CHECK DIMENSIONS ON SITE
 DRAWINGS ISSUED WITHOUT STATUS ARE DRAFT ONLY


LEGEND


Project 2 - Fencing Type B - 205 linear meters. 
 Jacksons Fencing Euroguard Regular
 2410mm high, RAL 6005


Site Boundary 

KEY - TREE PROTECTION

-  Category A
-  Category B
-  Category C
-  Category U
-  Tree to be removed

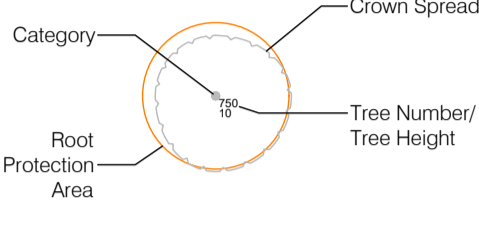

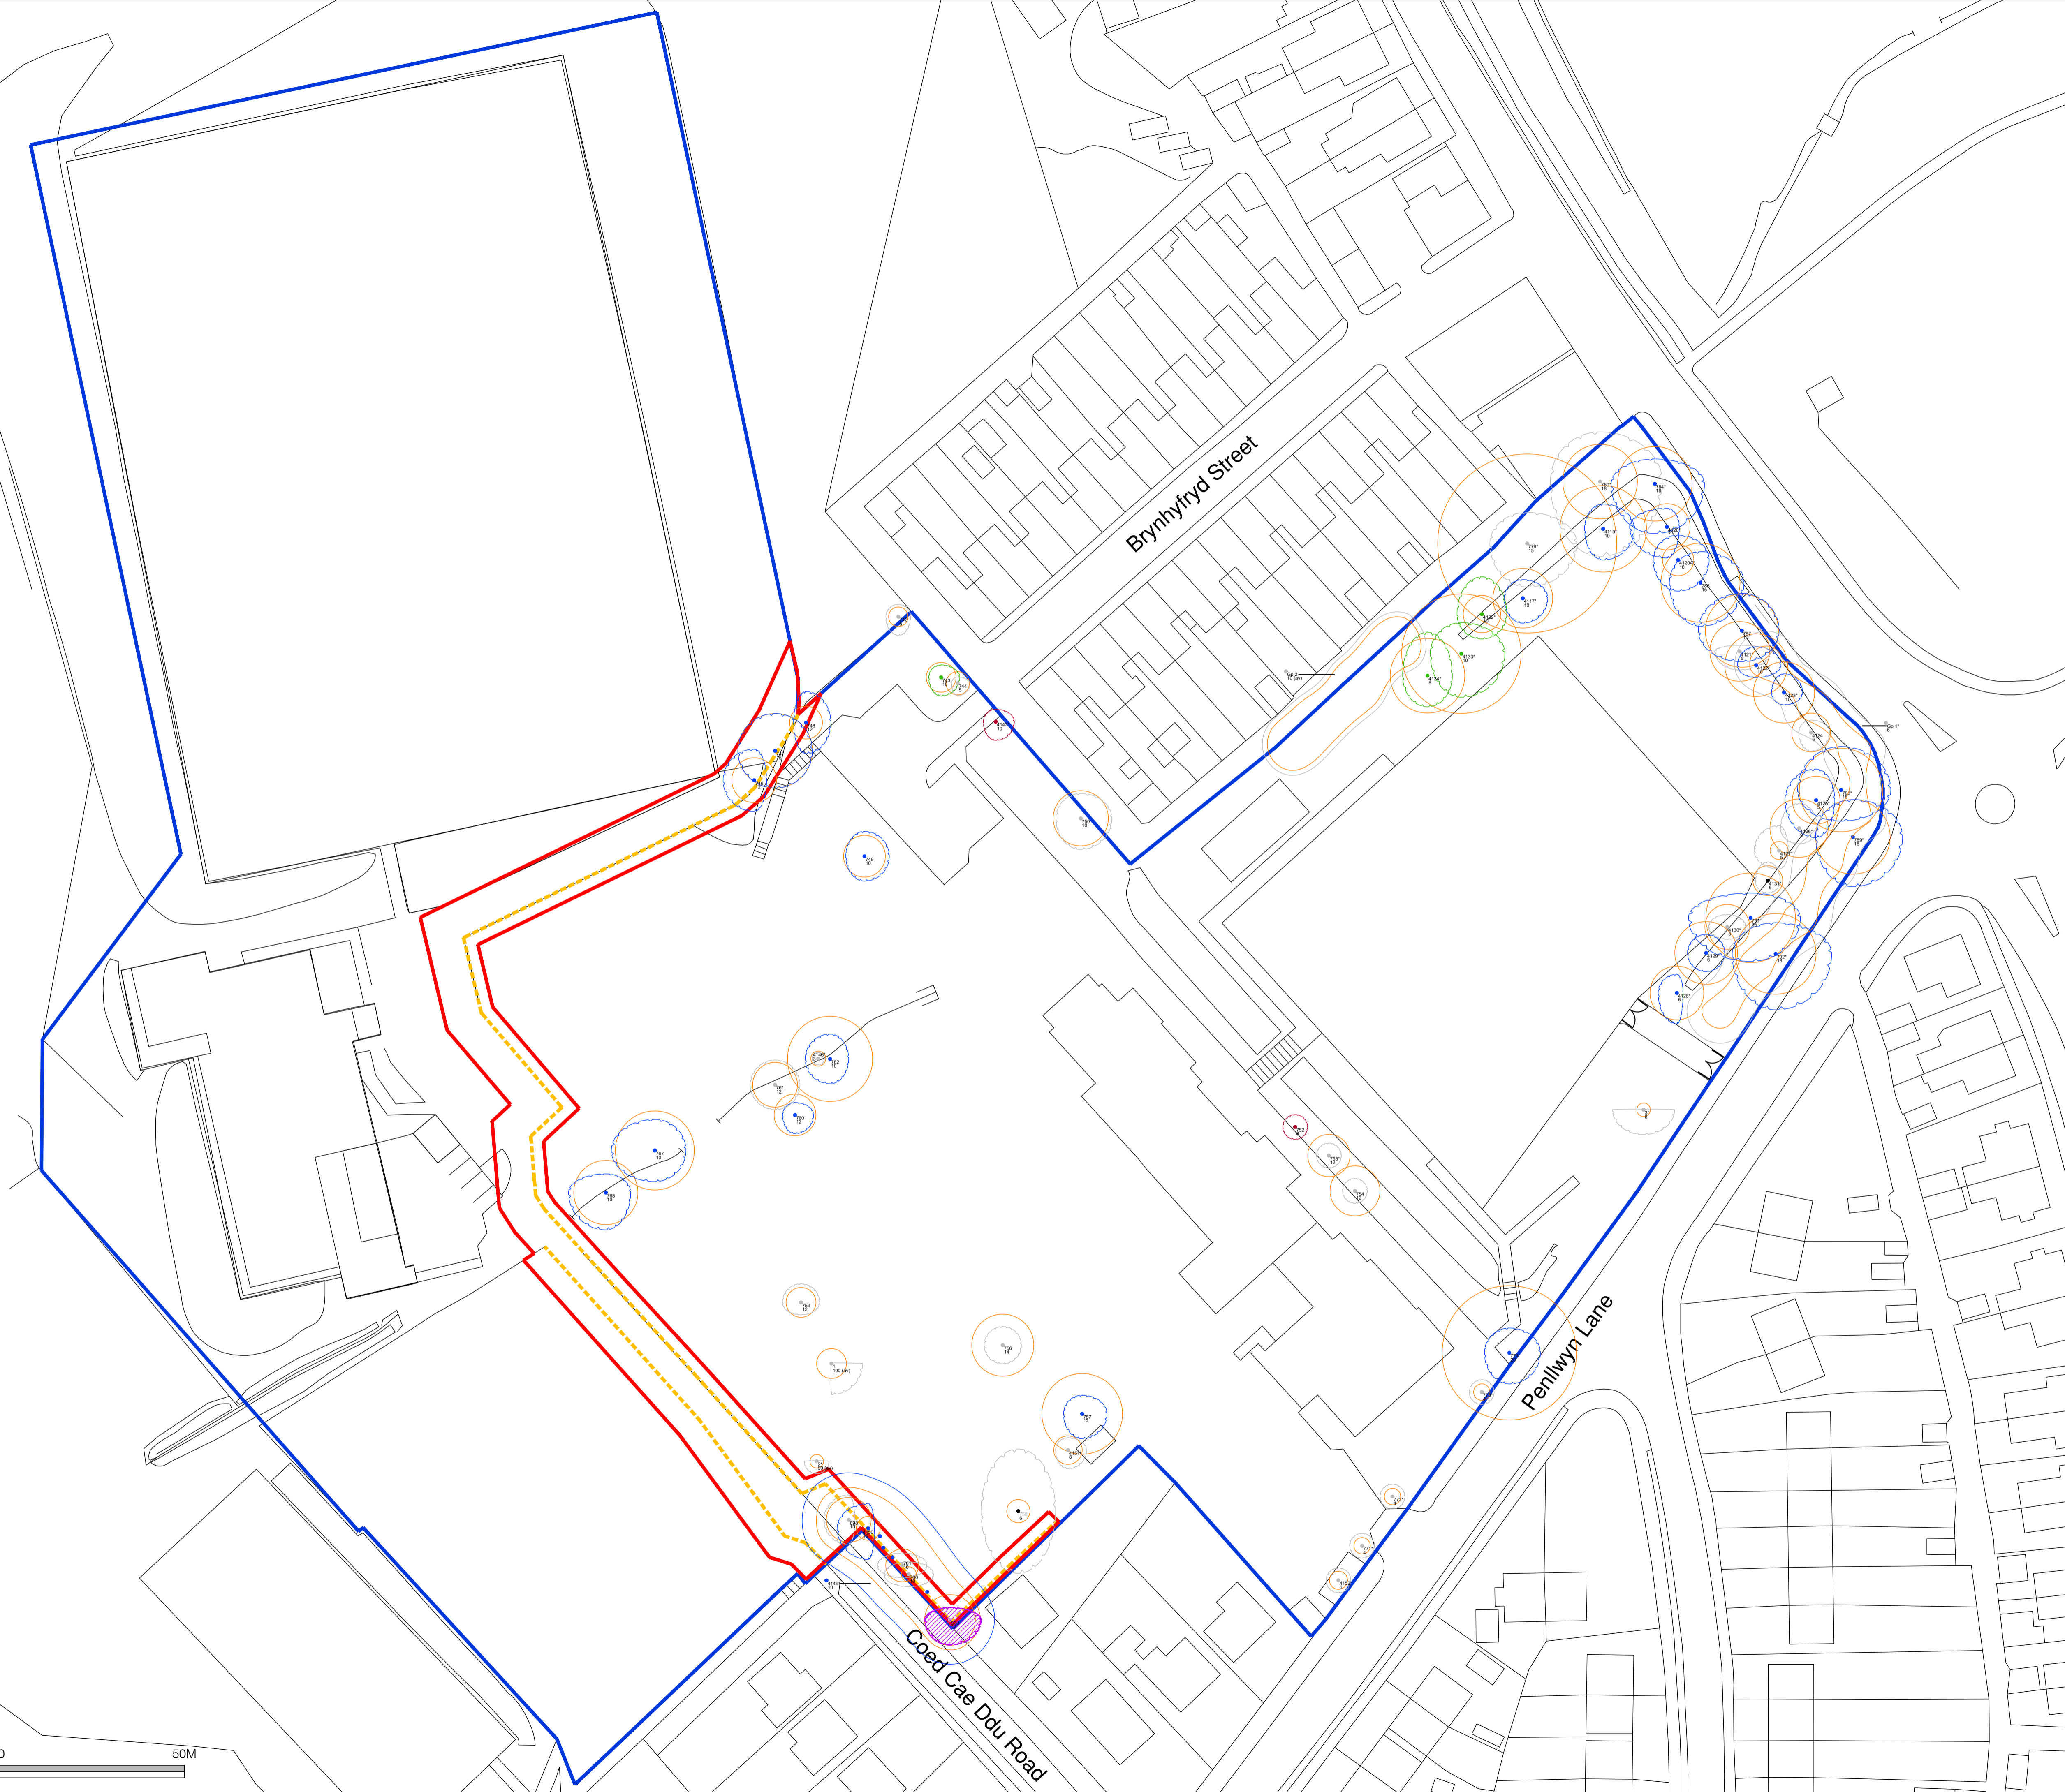

rev	date	amendment	drawn	chckd
drawing status				
Preliminary <input type="checkbox"/>		Tender <input type="checkbox"/>		Construction <input checked="" type="checkbox"/>
 Building Consultancy Tŷ Penallta Tredomen Park Ystrad Mynach Hengoed CF82 7PG Tel: (01495) 235569 Head of Land & Property: Benjamin Winstanley MRICS				
project title				
Former Pontllanfraith Comprehensive School Fencing Works				
drawing title				
Site Plan				
date	scale	drawn	checked	
13.02.2024	1:500	MV		
project no.	drawing no.	rev		
4723	T-01	-		

Scale 1:500
 0 10 20 50M
 SHEET SIZE A1