


E

East Elevation

1:100

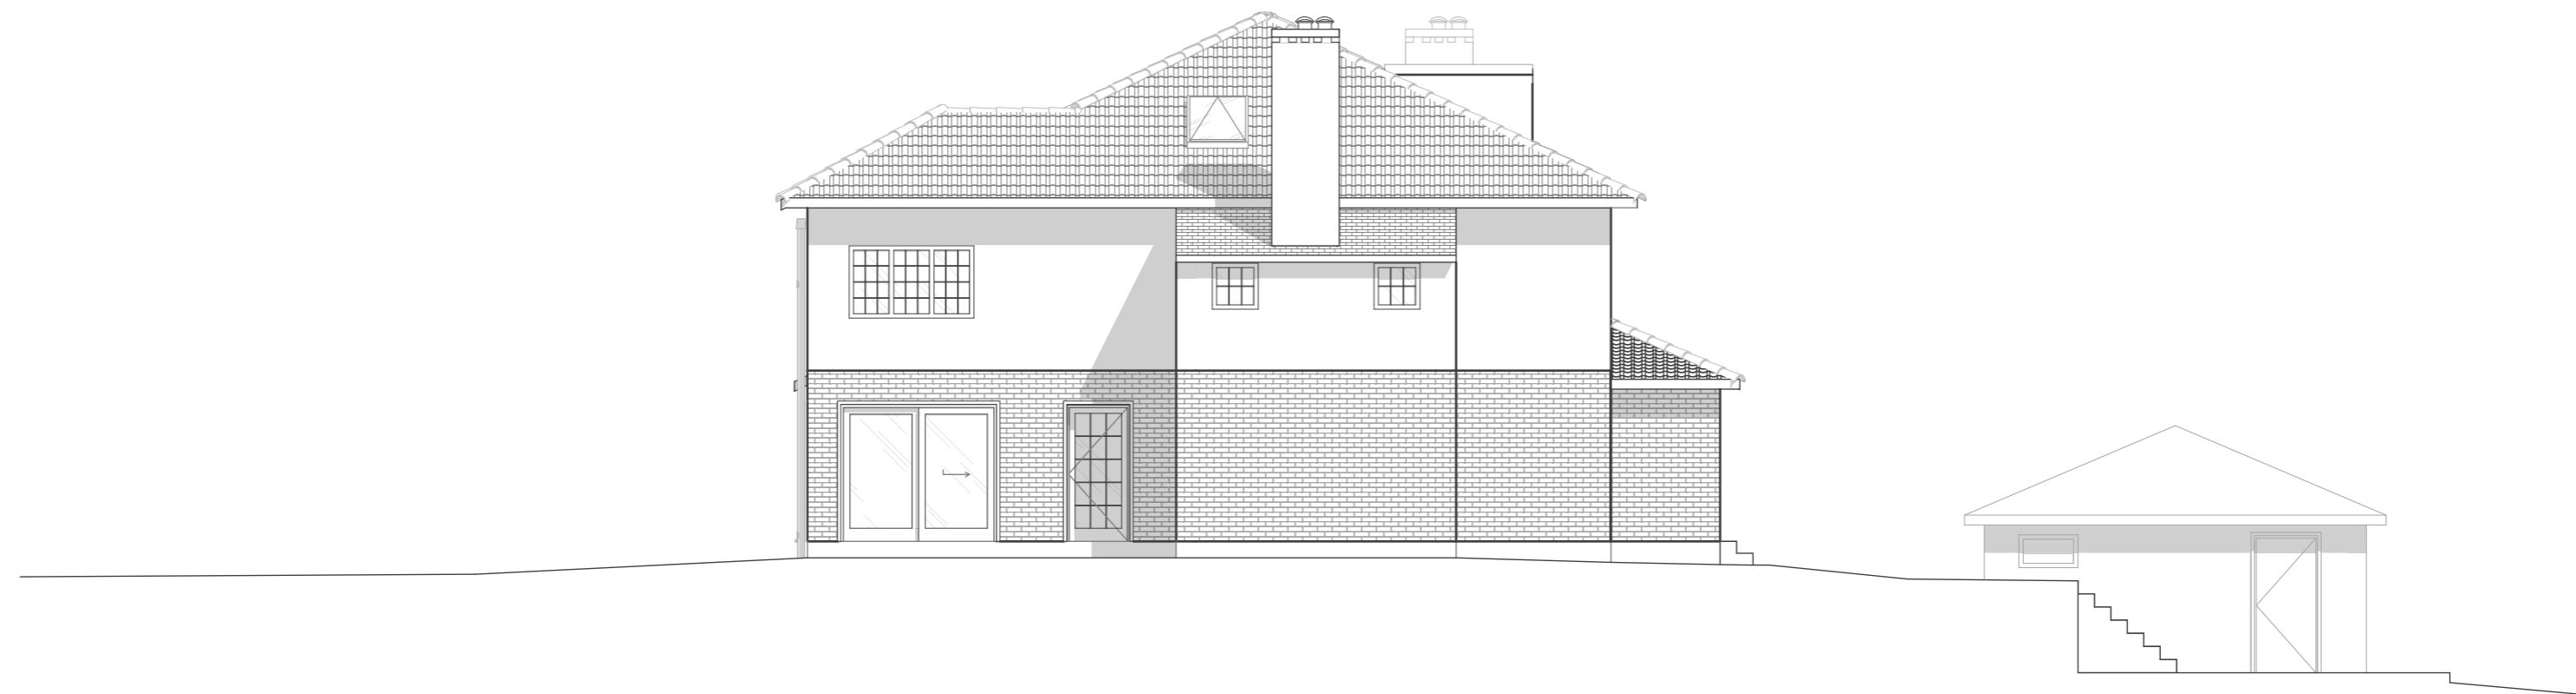


W


West Elevation

1:100

Rev.	No.	Description	Date	Sign.	Checked by

 

Project:
 30 Christchurch Crescent, Radlett, WD7 8AJ
Status: Planning
 East & West - 03 Elevation | Existing
Design director:
 RANDOLPHE Limited
 Contact number: 07 477 459 218

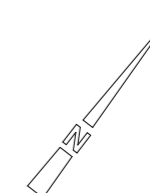

Filename: 20240315_30Christchurchroad
 Date: 02.04.2024
 Drawing status: Planning
 Sign. SE Contr. A3/1:100
 Scale:
 Drawing number: 1252
 Rev: A