


N

North Elevation

1:100

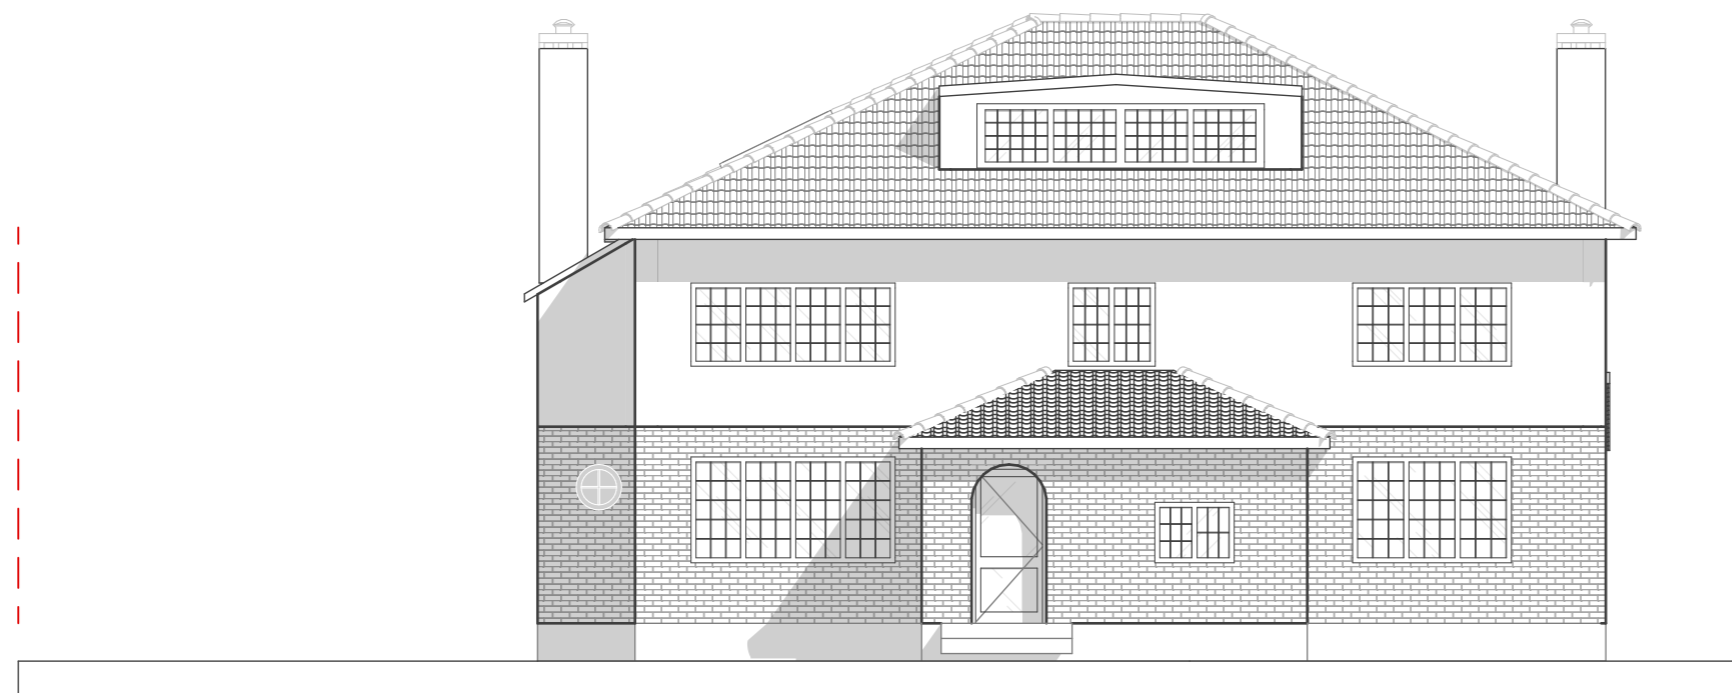


S

South Elevation

1:100

Rev.	No.	Description	Date	Sign.	Checked by

 


Project:
30 Christchurch Crescent, Radlett, WD7 8AJ

Status: Planning

North & South - 02 Elevation | Existing

Design director:
RANDOLPHE Limited
Contact number: 07 477 459 218

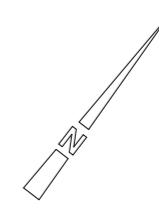

Filename: 20240315_30Christchurchroad
Date: 02.04.2024
Drawing status: Planning
Sign. SE Contr. A3/1:100
Scale: A3/1:100

Drawing number: 1251
Rev: A