



All dimensions and levels to be checked on site by contractor prior to preparation of shop drawings and commencement of work on site. Do not scale from this drawing or reproduce without consent.  
 This drawing and the design is the copyright and property of Aspect Property Consultants & Surveyors Ltd and may not be used in part or in whole without prior written consent.  
 This drawing is to be read in conjunction with all relevant consultants and/or specialist's drawings/documents and any discrepancies or variations are to be notified to Aspect Property Consultants & Surveyors Ltd before the affected work commences.



Crown Copyright OS Licence no AC0000849896

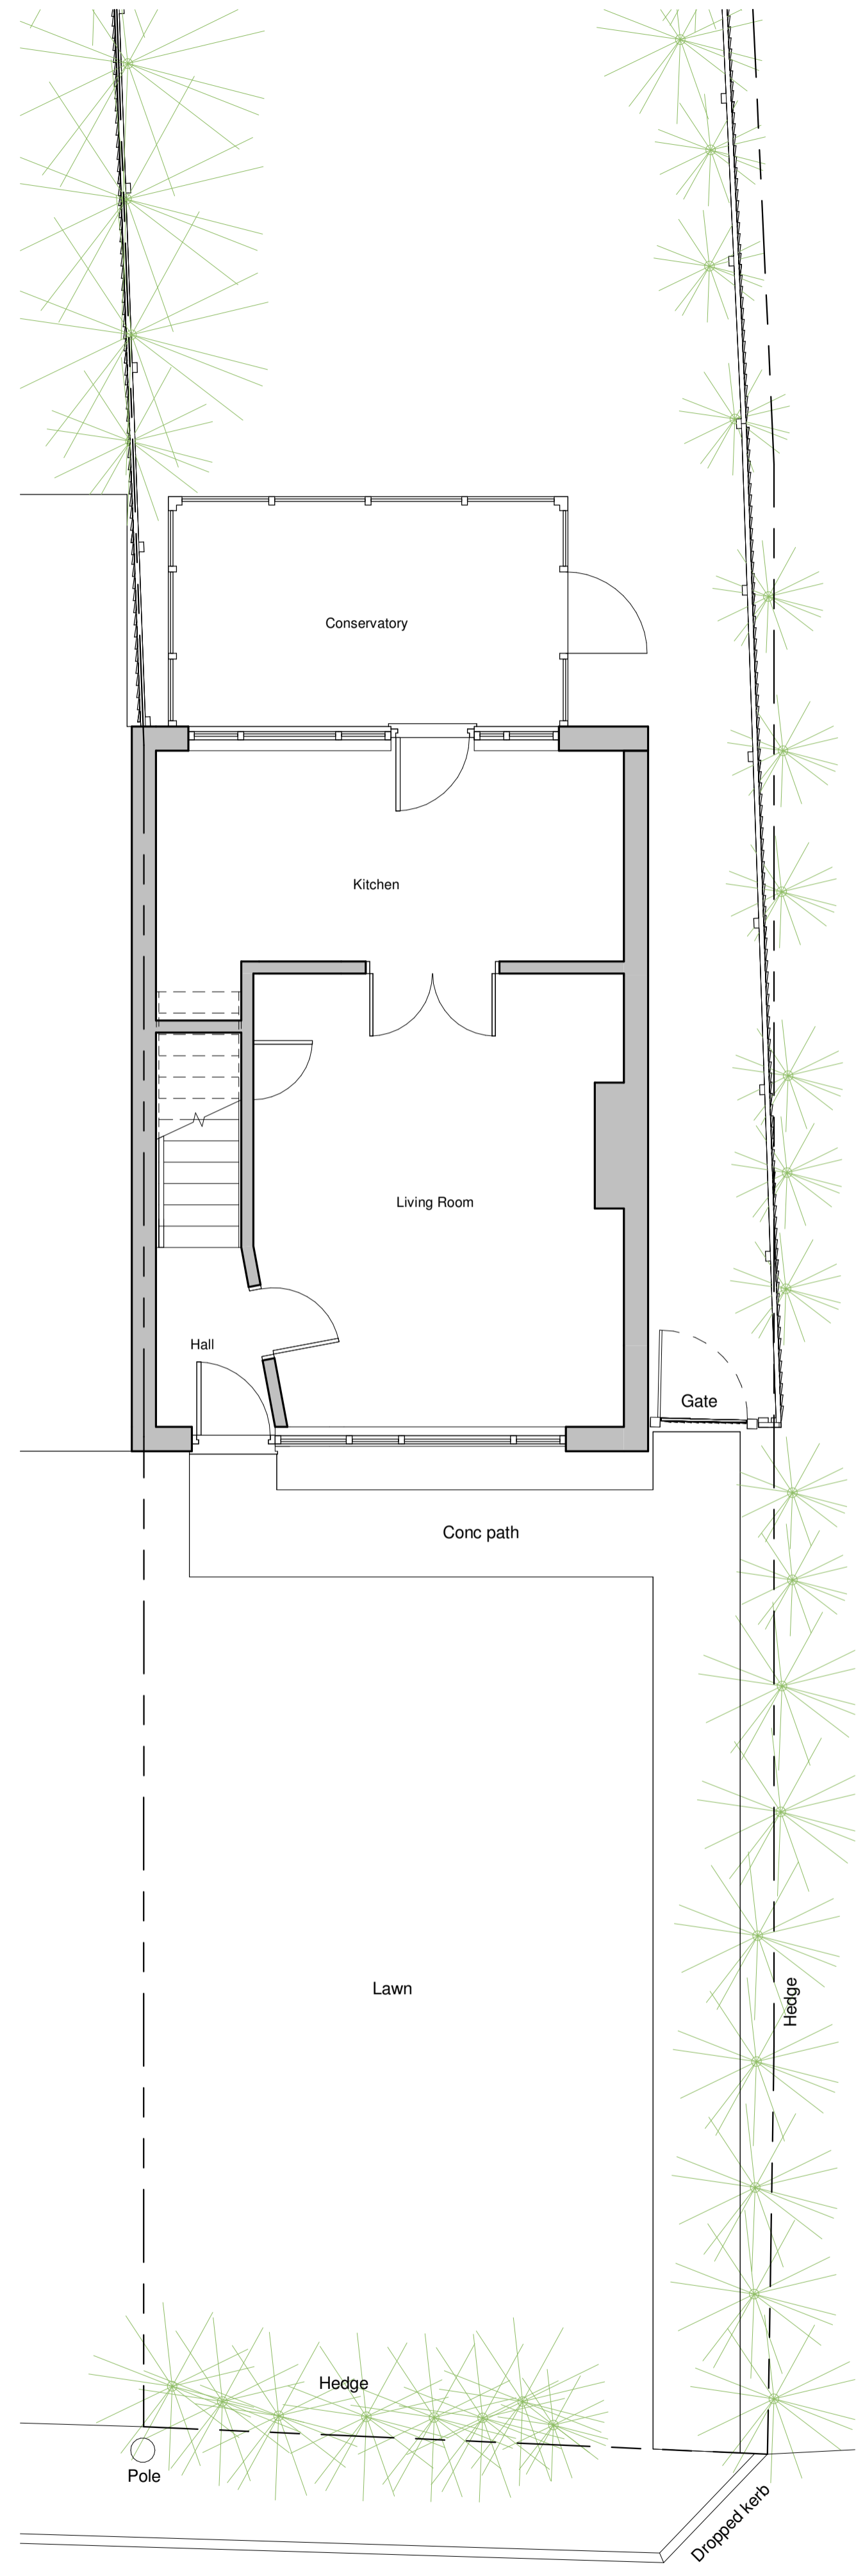

**1 Site**  
1 : 1250

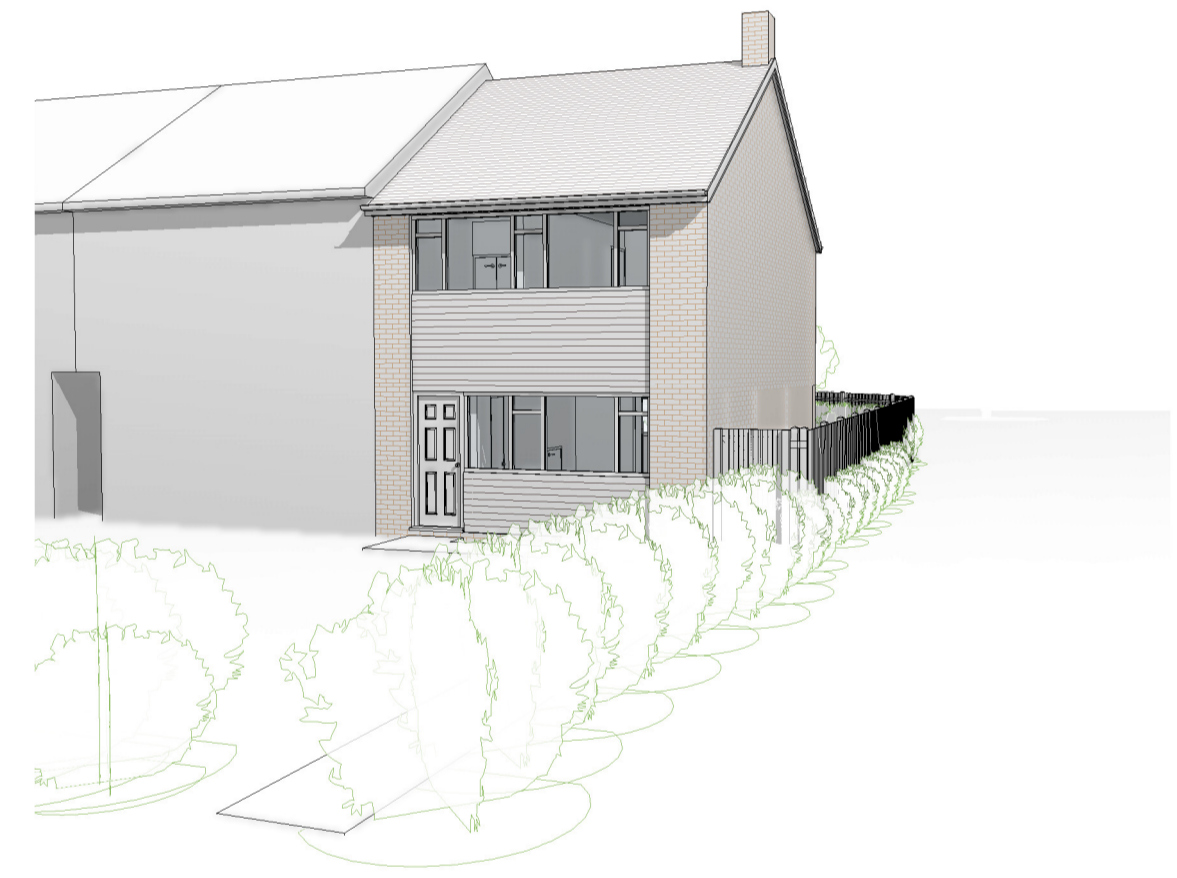

**2 Ground Floor**  
1 : 50

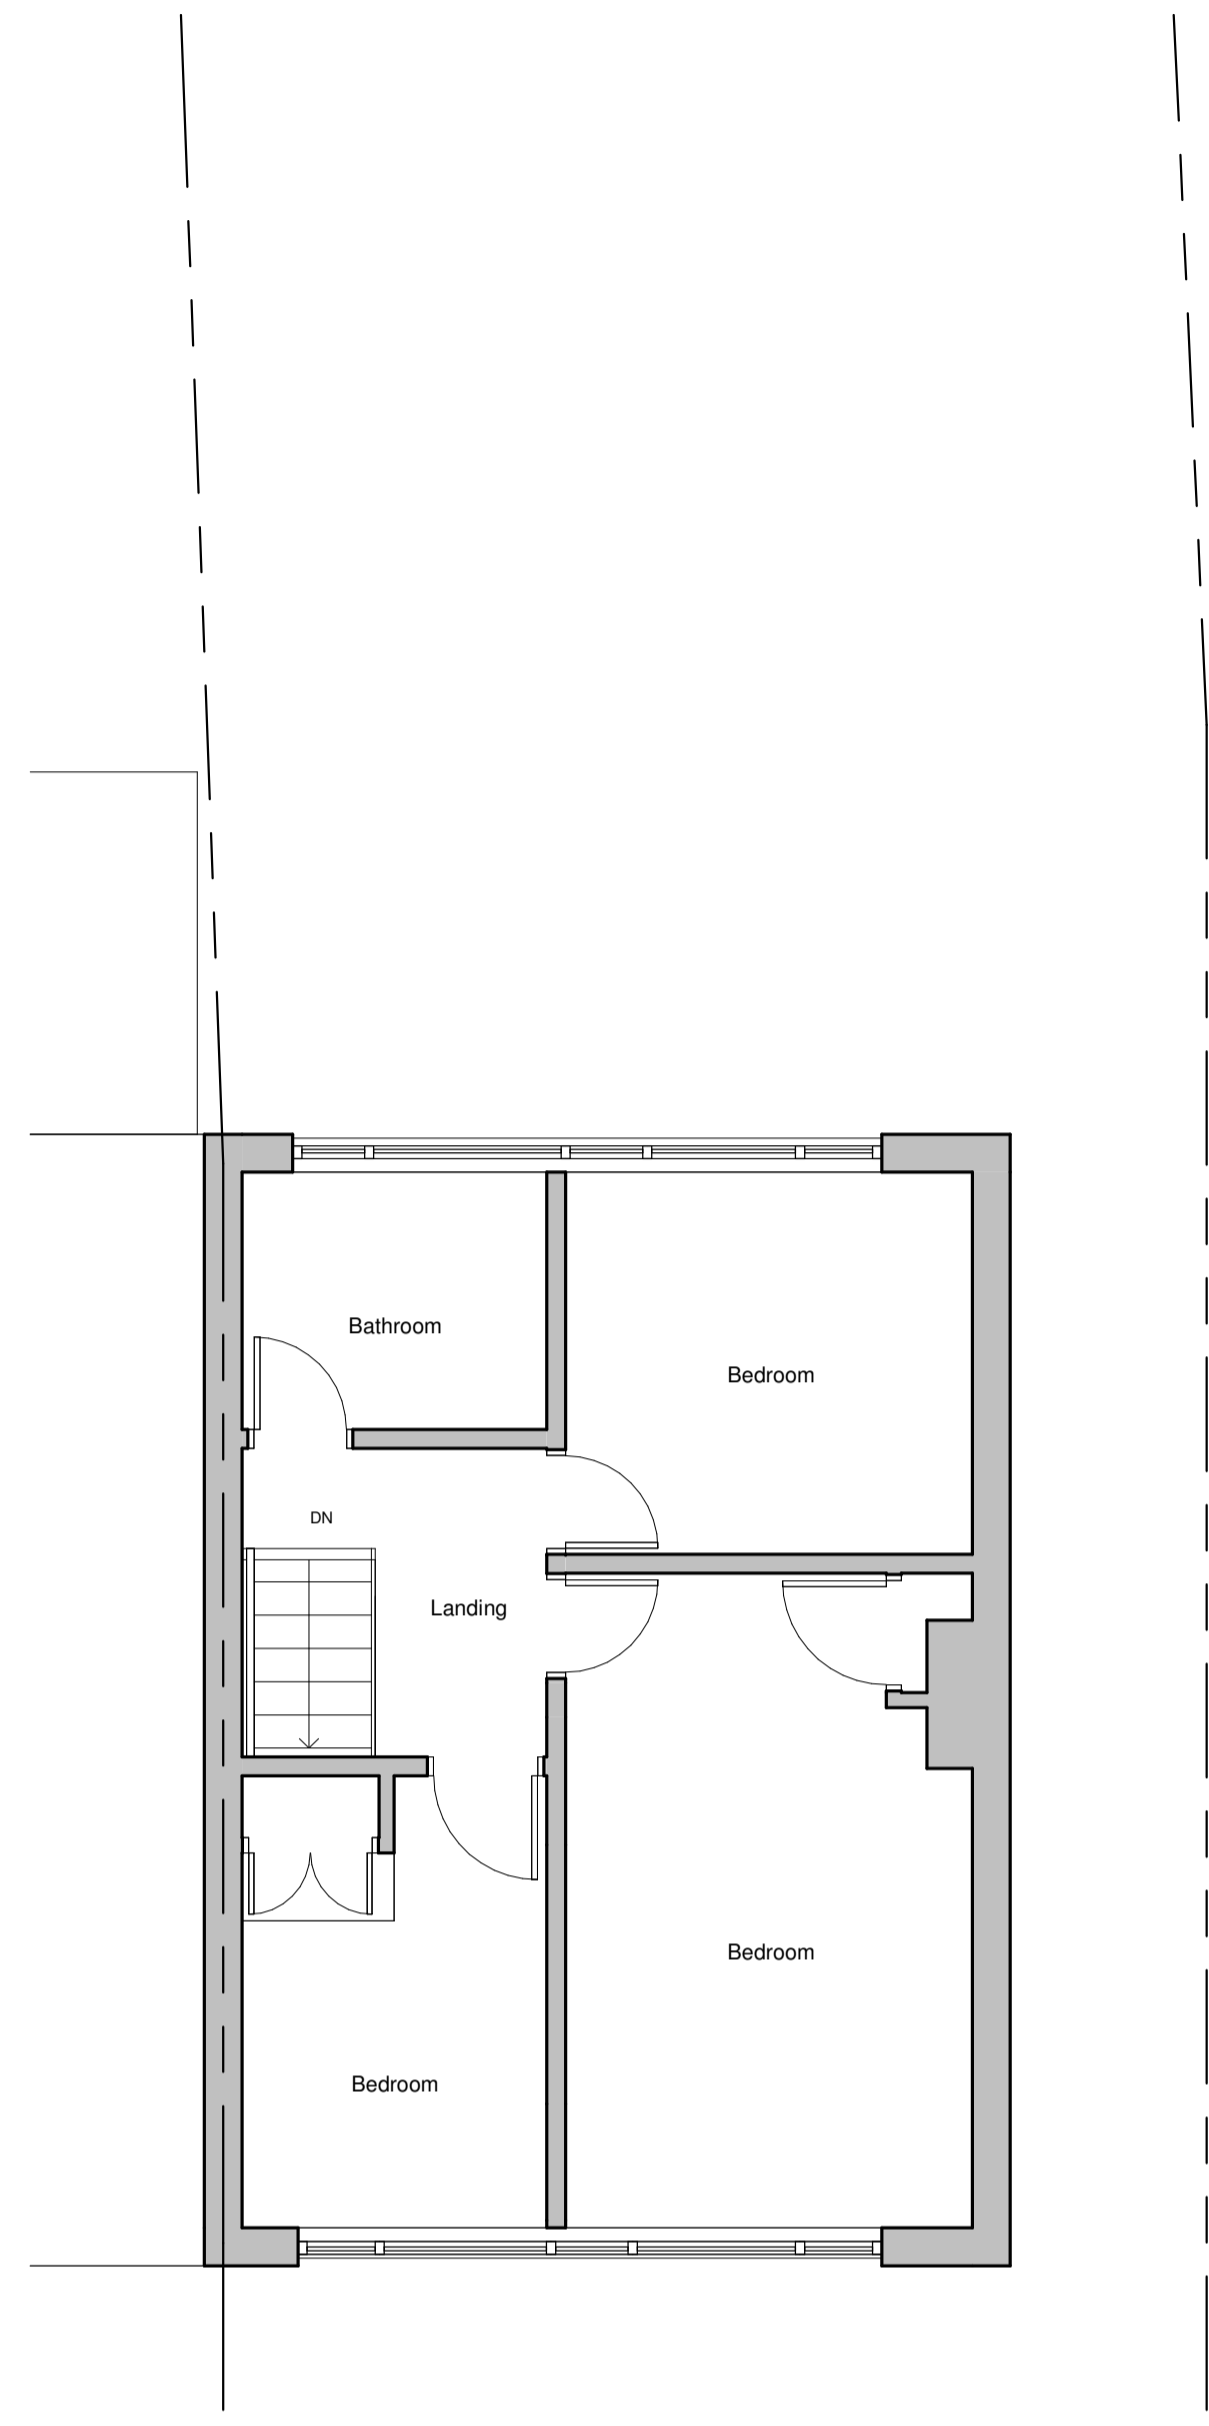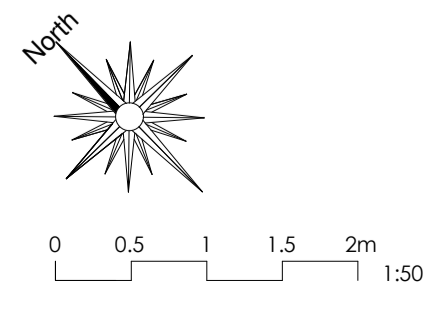


**3 First Floor**  
1 : 50




**5 South**  
1 : 100



**6 North**  
1 : 100

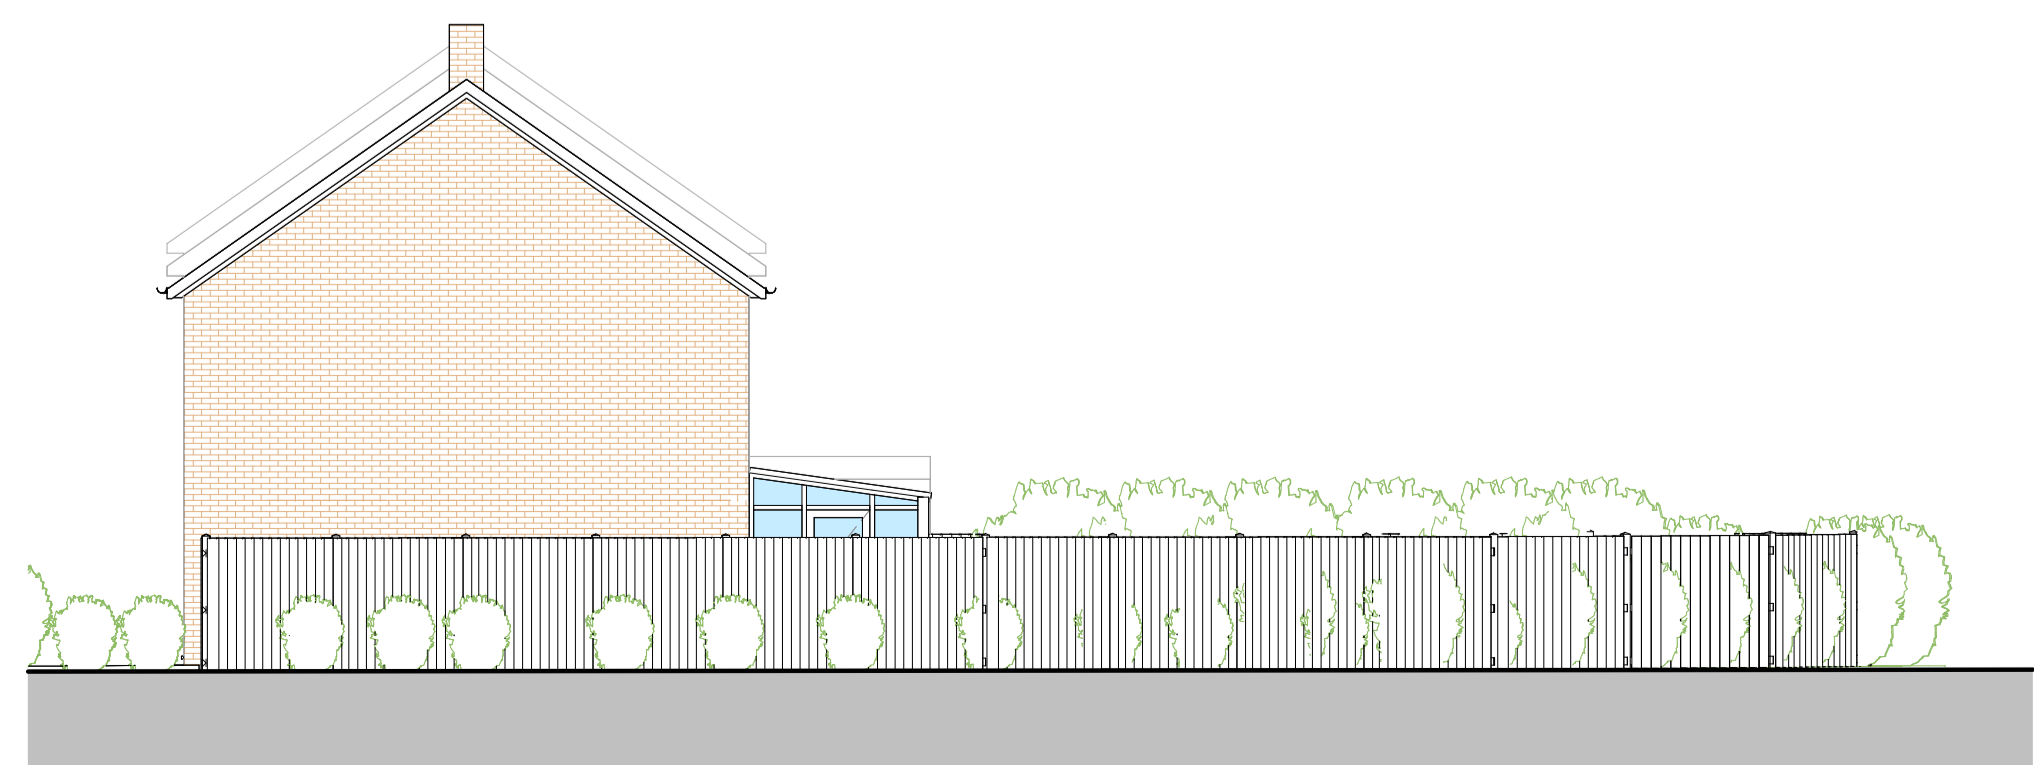

**7 East**  
1 : 100

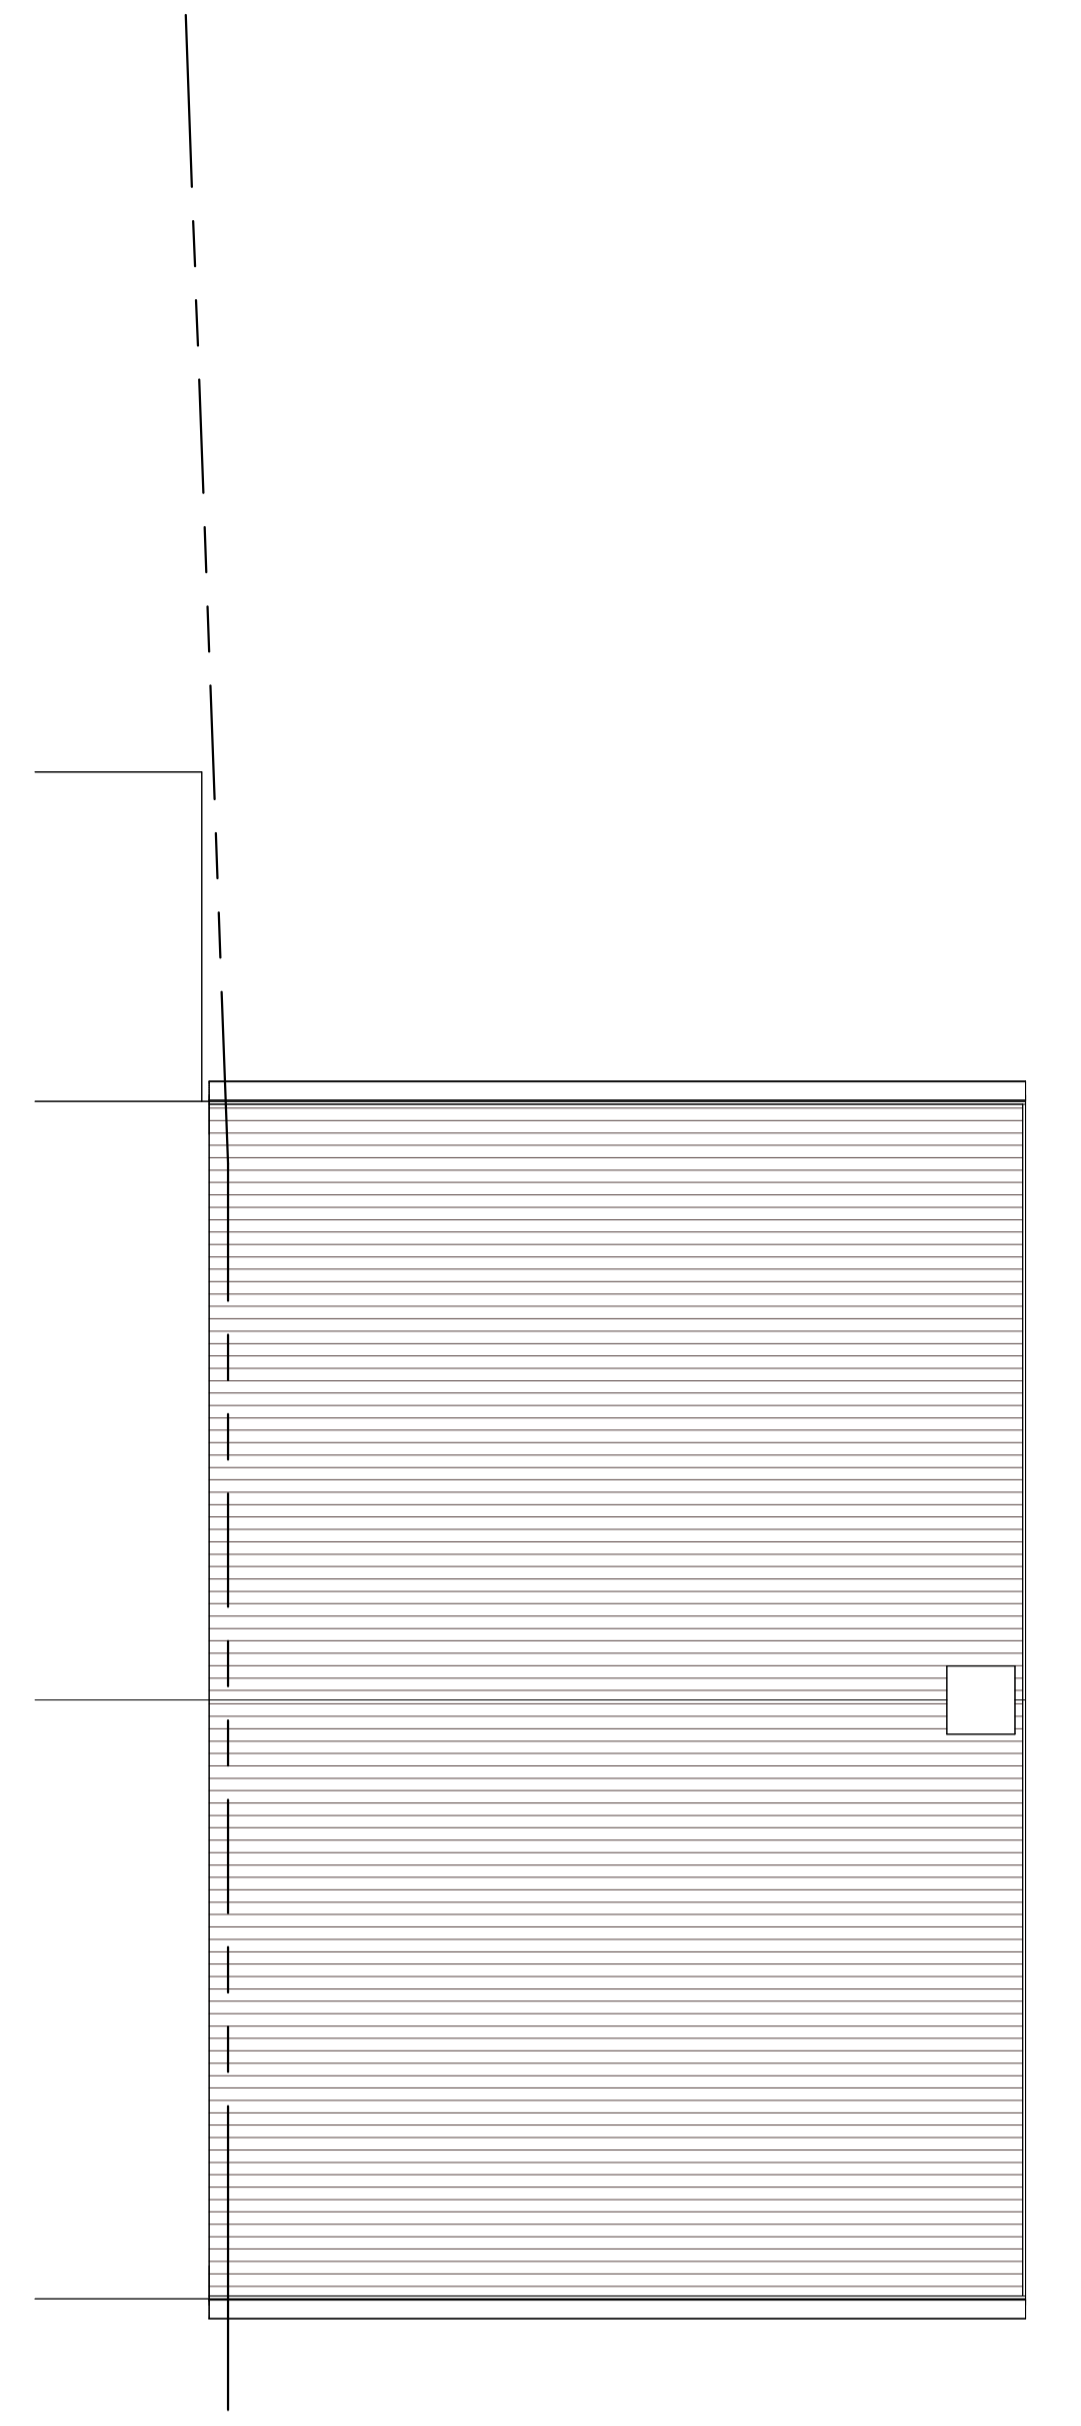

**4 Roof Plan**  
1 : 50

| Rev | Description | Date |
|-----|-------------|------|
|     |             |      |

|          |                                |                |                  |              |              |            |      |         |    |         |    |
|----------|--------------------------------|----------------|------------------|--------------|--------------|------------|------|---------|----|---------|----|
| PROJECT: | Site and rear extension        | CLIENT:        | Alan Felt        | DATE:        | 16/03/2024   | JOB NO.:   | 1165 | DRN BY: | DW | CHK BY: | DW |
| ADDRESS: | 21a Park Road, Watford W12 3DZ | DRAWING TITLE: | Existing Drawing | SCALE AT A1: | As indicated | DRWGS NO.: | 101  | REV:    |    |         |    |

